


03A

1302

Proposed Water Sports Complex Contiguous South Elevation - Summer Season Use

Scale: 1:200

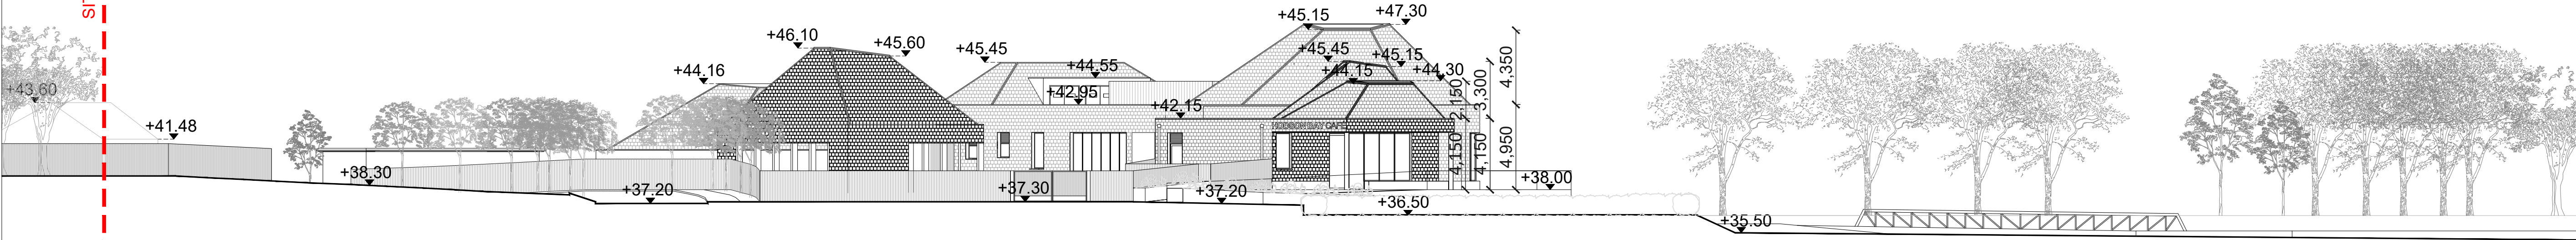


03B

1302

Proposed Water Sports Complex Contiguous South Elevation - Winter Season Use

Scale: 1:200

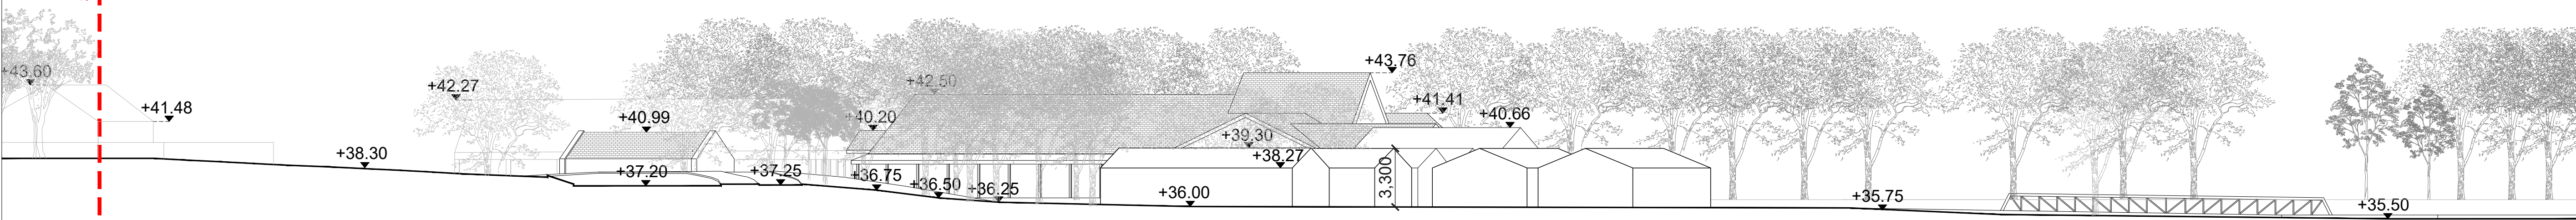


03

1302

Existing Water Sports Complex Contiguous South Elevation

Scale: 1:200

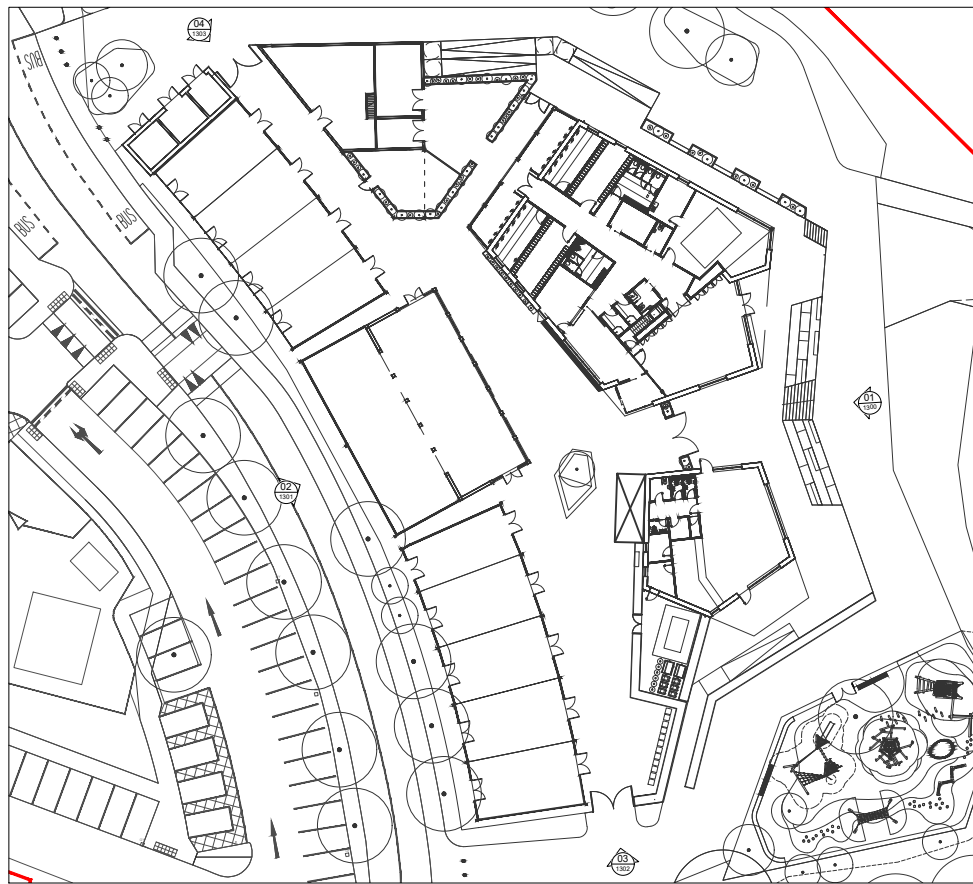

Key Plan - Proposed



Key Plan - Existing

IP1	21.07.26	HB	Planning Submission
REV	DATE	CHK BY	DESCRIPTION
STATUS			
PLANNING			
PROJECT			
Hodson Bay Waterfront Park			
PROJECT ADDRESS			
Hodson Bay, Co. Roscommon			
DWG TITLE			
EXISTING AND PROPOSED CONTIGUOUS ELEVATIONS			
DWG NO			
HB-RKD-ZZ-ZZ-DR-A-1302			
REV	PROJECT NO	SCALE	
P1	25012	1:200	
DATE	JULY 2026	DRN	CF
		CHK	HB