


P1	21.07.26	HB	Planning Submission
REV	DATE	CHK BY	DESCRIPTION
STATUS			
PLANNING			
PROJECT			
Hodson Bay Waterfront Park			
PROJECT ADDRESS			
Hodson Bay, Co. Roscommon			
DWG TITLE			
EXISTING AND PROPOSED CONTIGUOUS ELEVATIONS			
DWG NO			
HB-RKD-ZZ-ZZ-DR-A-1303			
REV	PROJECT NO	SCALE	
P1	25012	1:200	
DATE	JULY 2026	DRN	CF
		CHK	HB

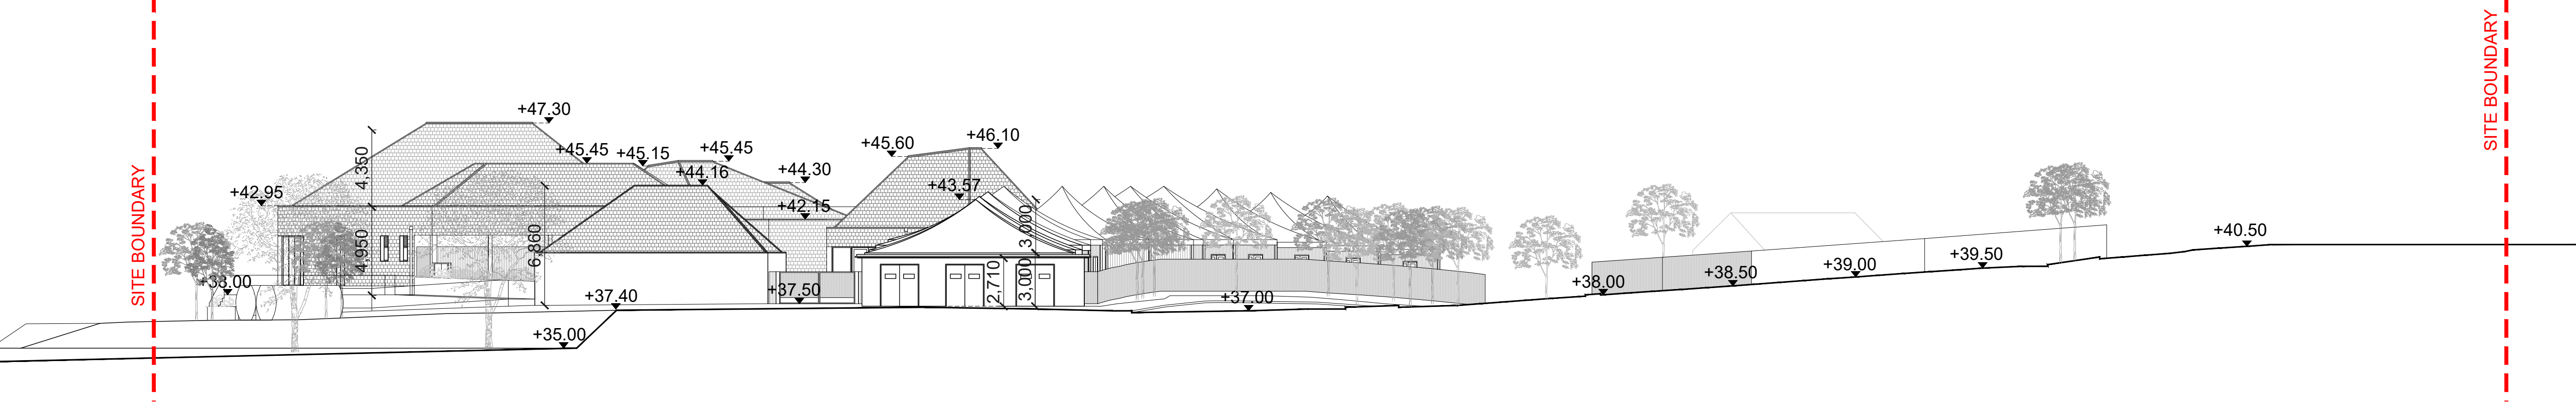


04A

Proposed Water Sports Complex Contiguous North Elevation - Summer Season Use

1303

Scale: 1:200

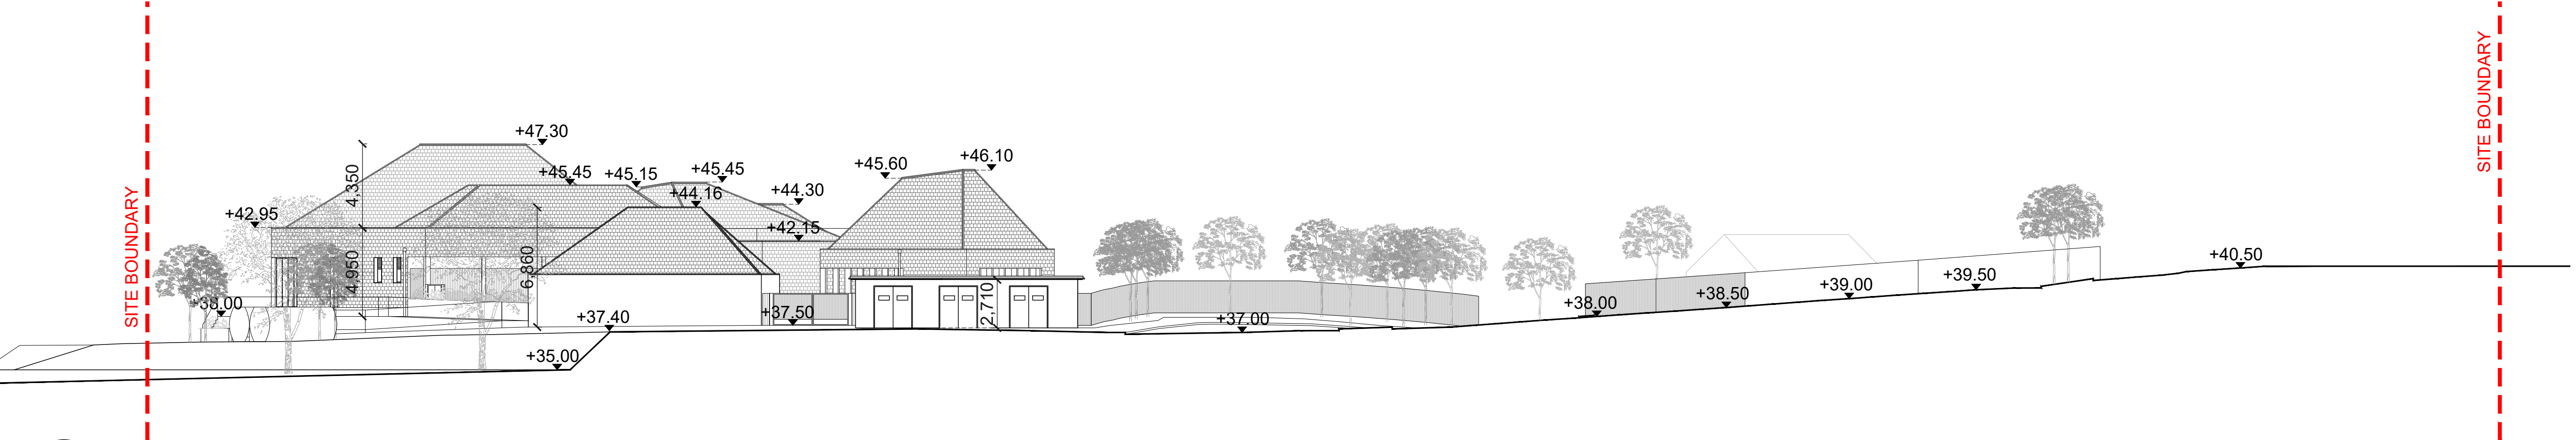

04B

Proposed Water Sports Complex Contiguous North Elevation - Winter Season Use

1303

Scale: 1:200



04

Existing Water Sports Complex Contiguous North Elevation

1303

Scale: 1:200



Key Plan - Proposed



Key Plan - Existing