




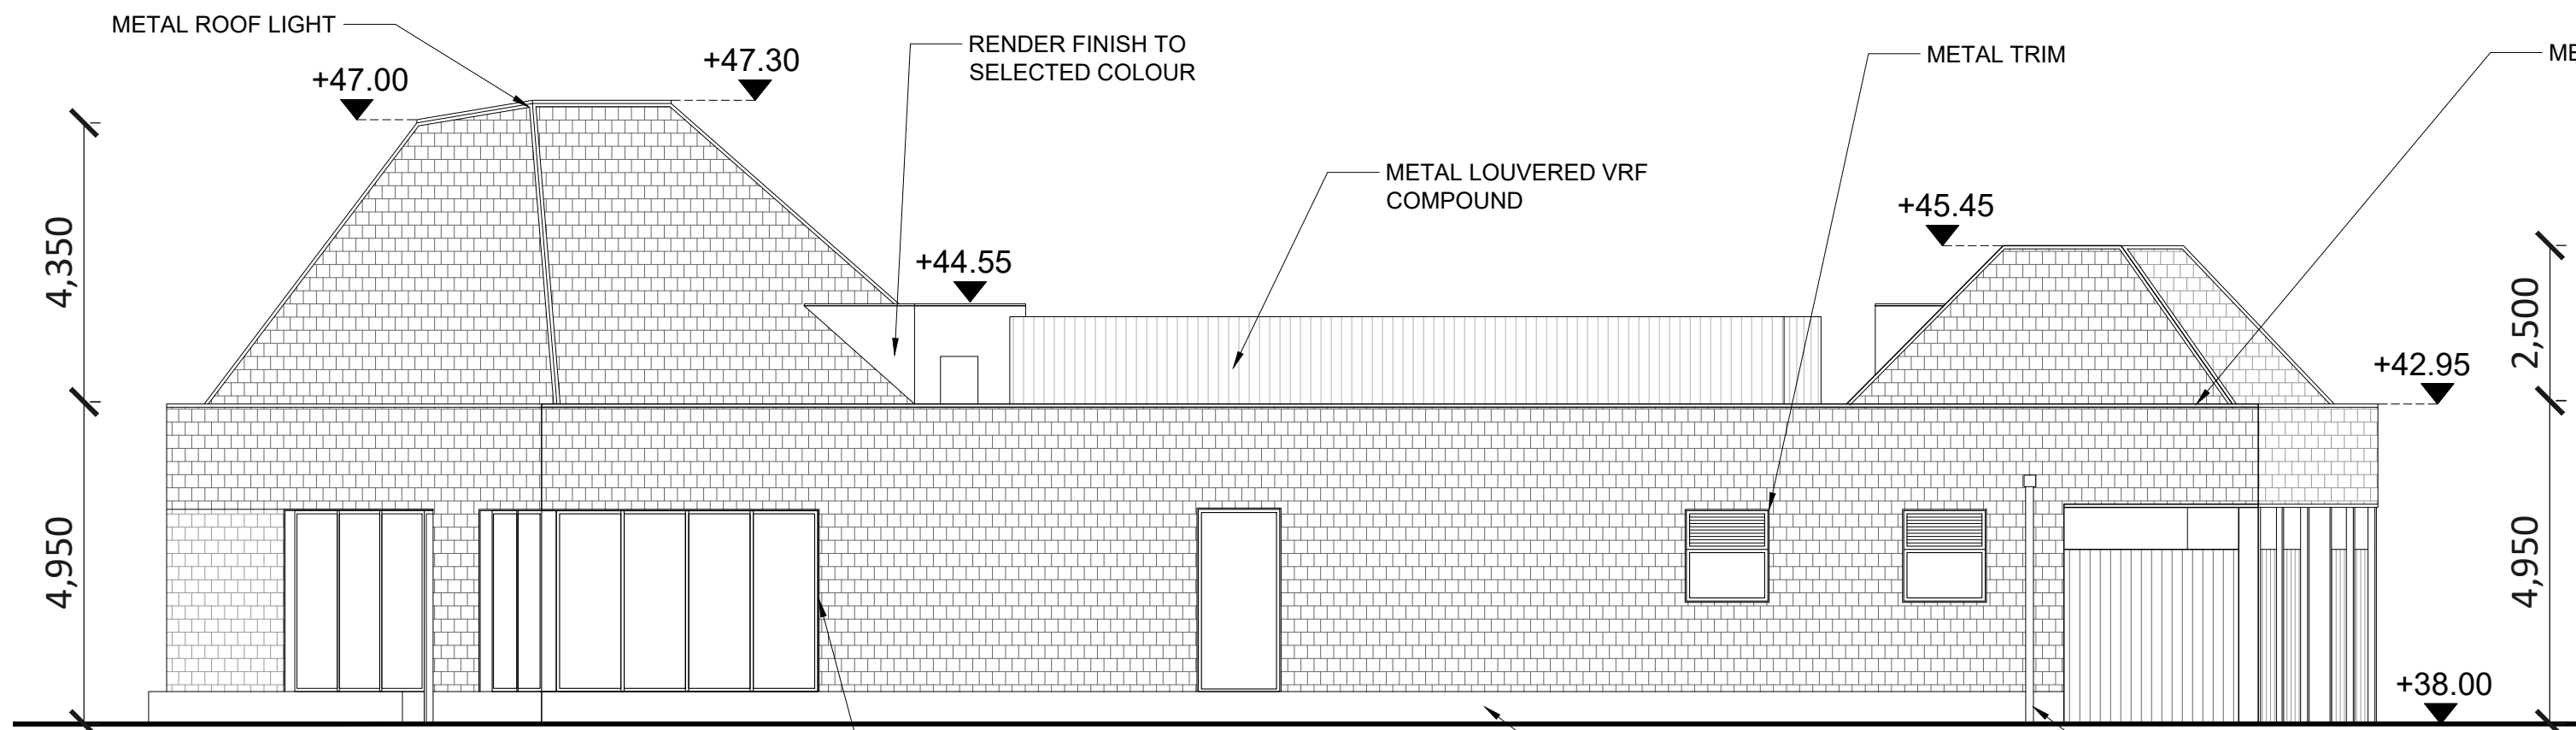


01 Proposed Water Sports Building North East Elevation
Scale: 1:100

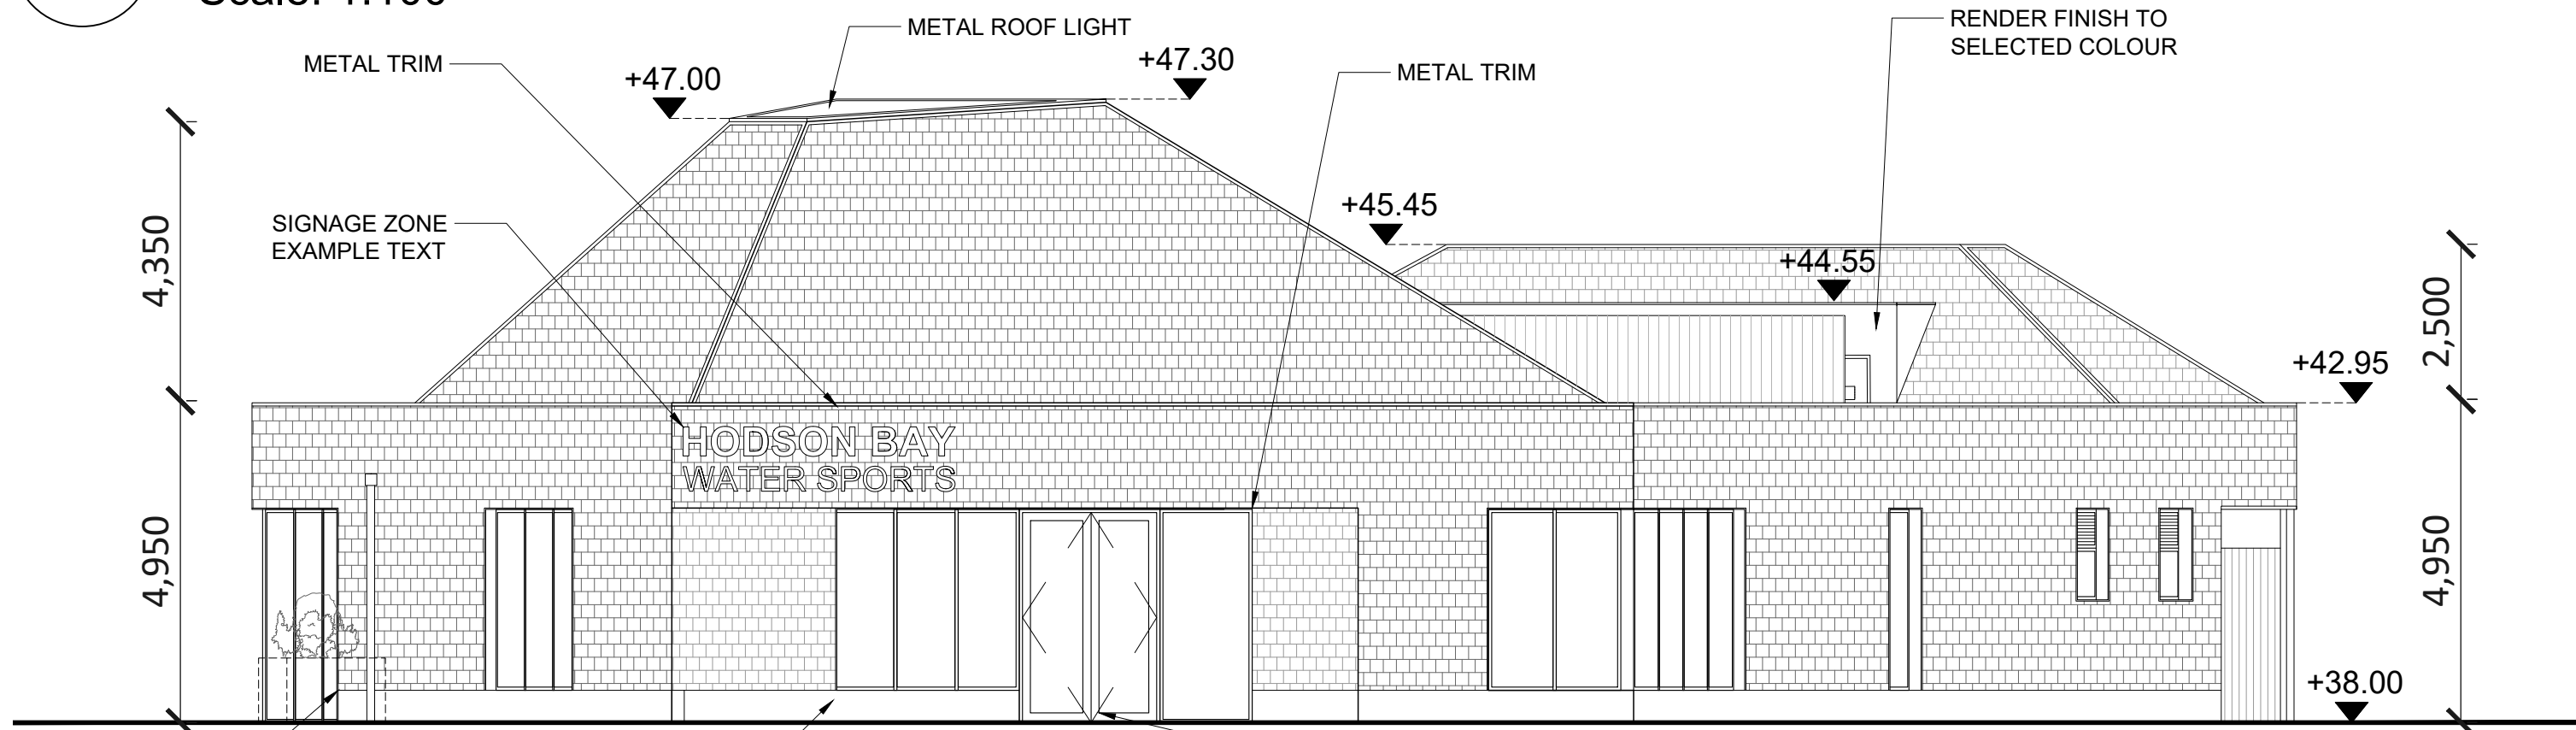


02 Proposed Water Sports Building South West Elevation
Scale: 1:100

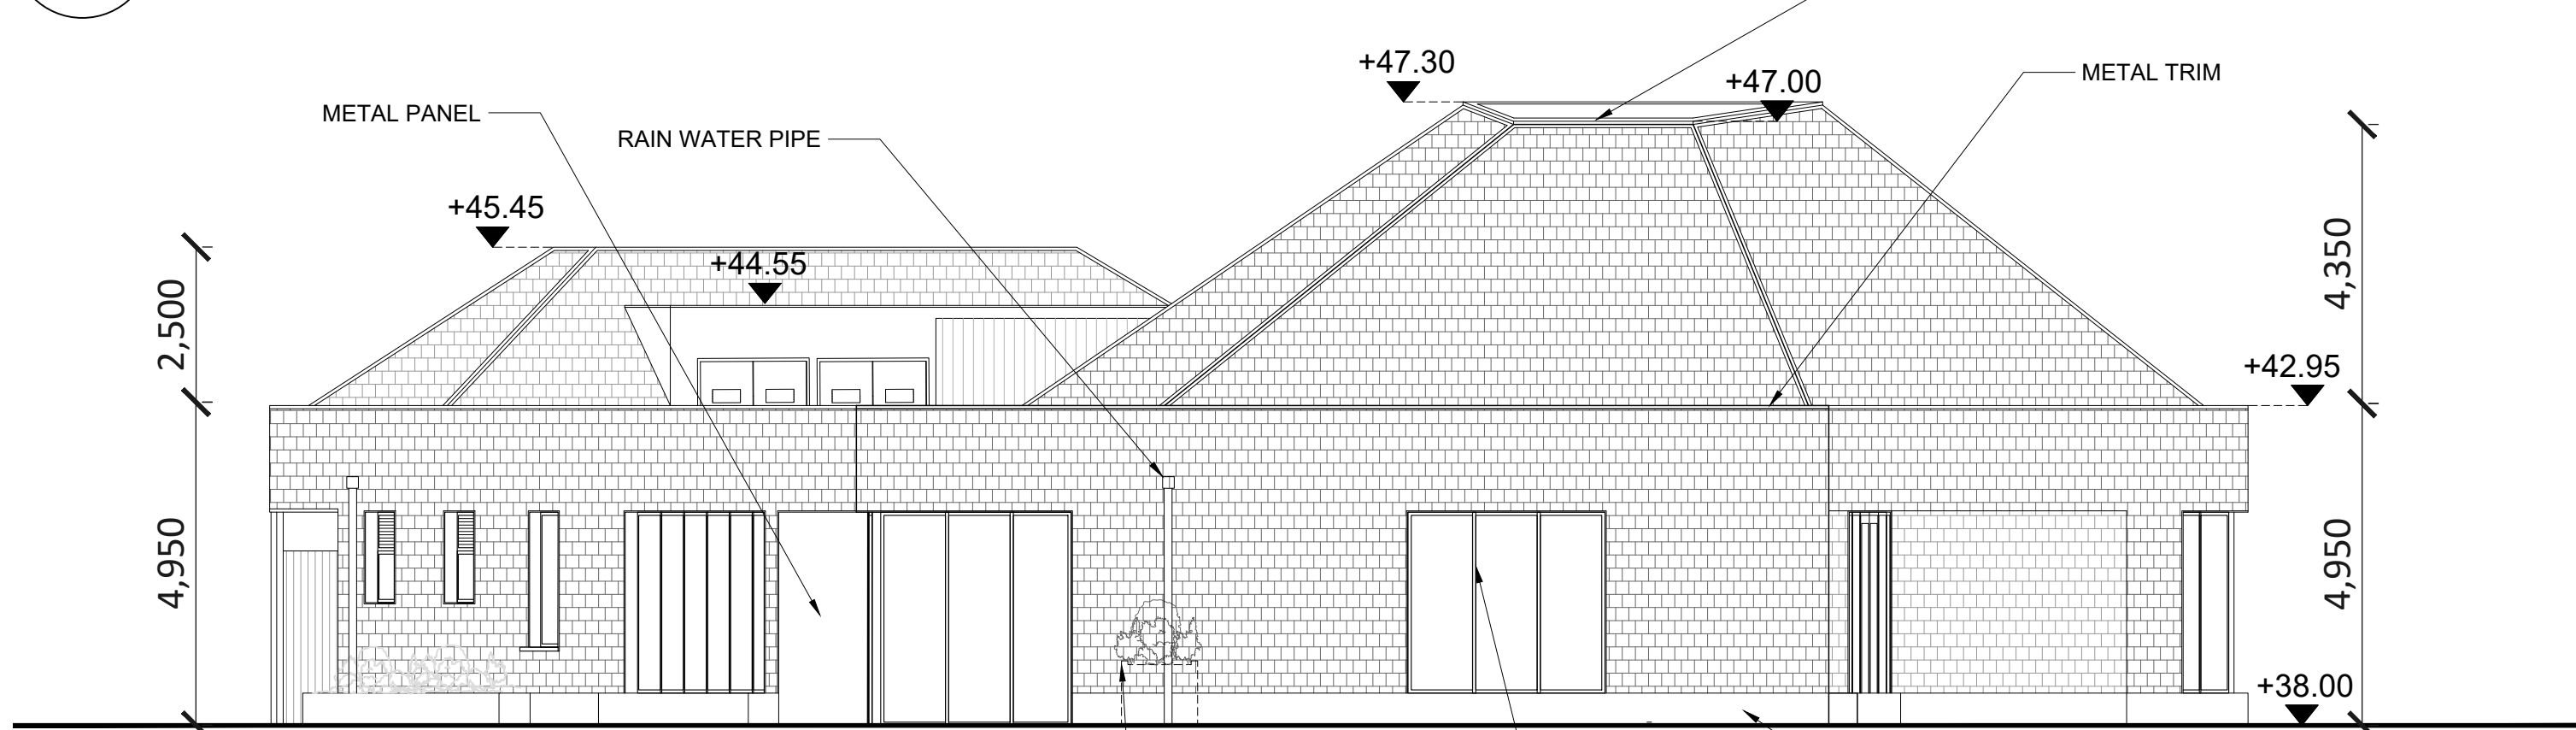


03 Proposed Water Sports Building South Elevation
Scale: 1:100

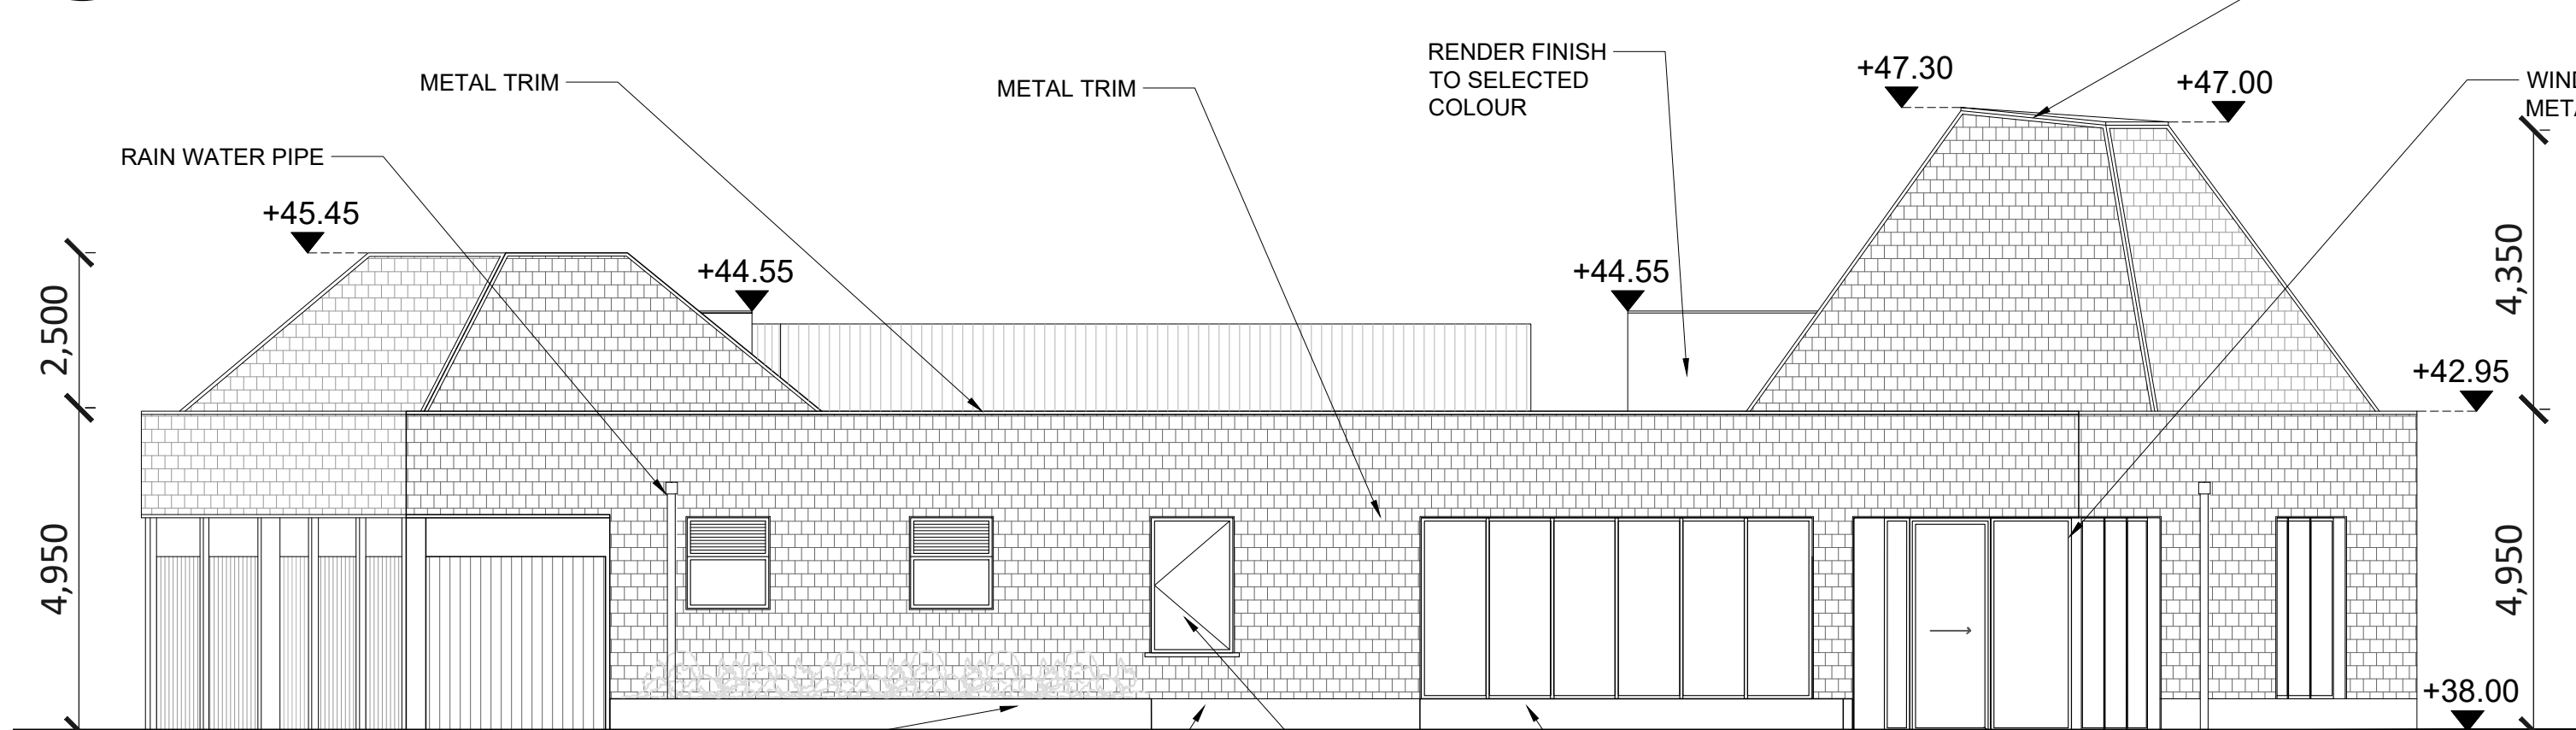


04 Proposed Water Sports Building South West Elevation
Scale: 1:100

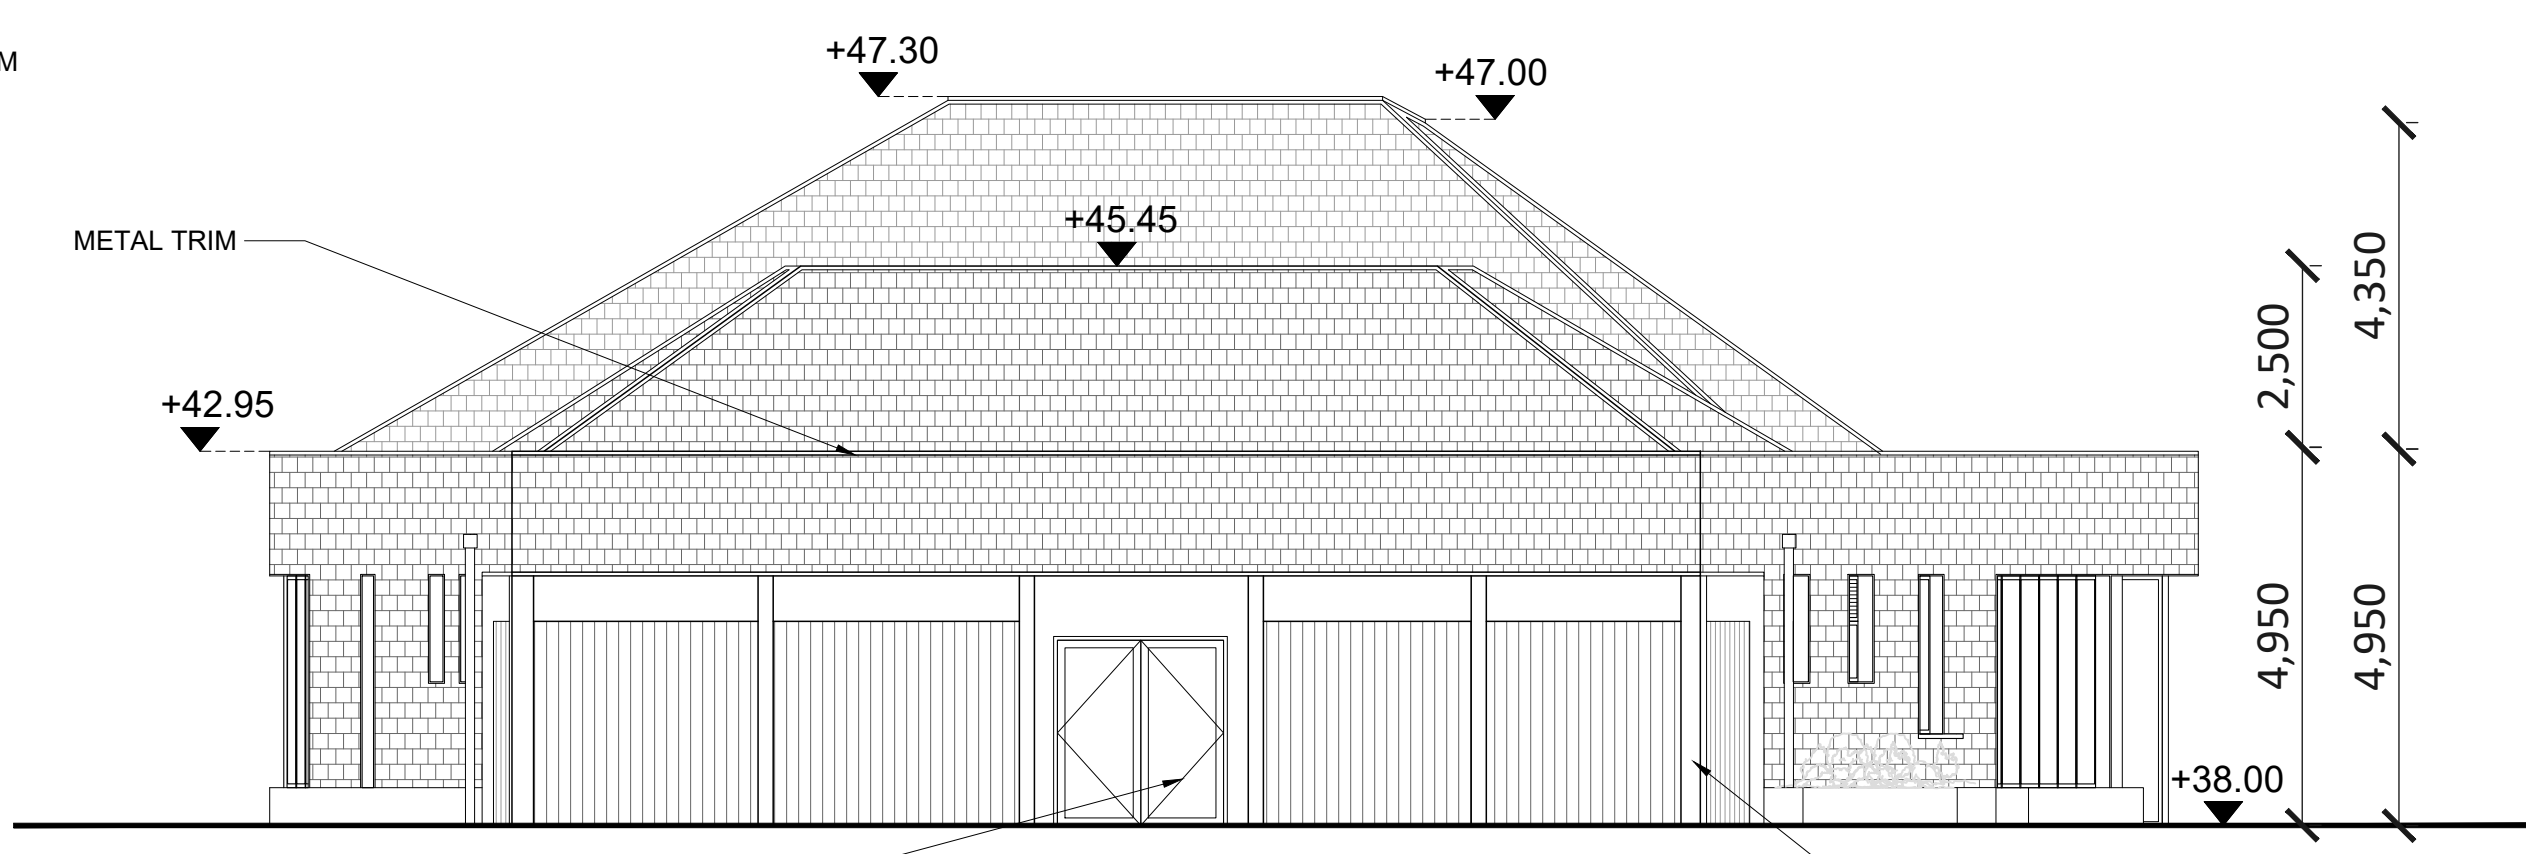

05 Proposed Water Sports Building North East Elevation
Scale: 1:100

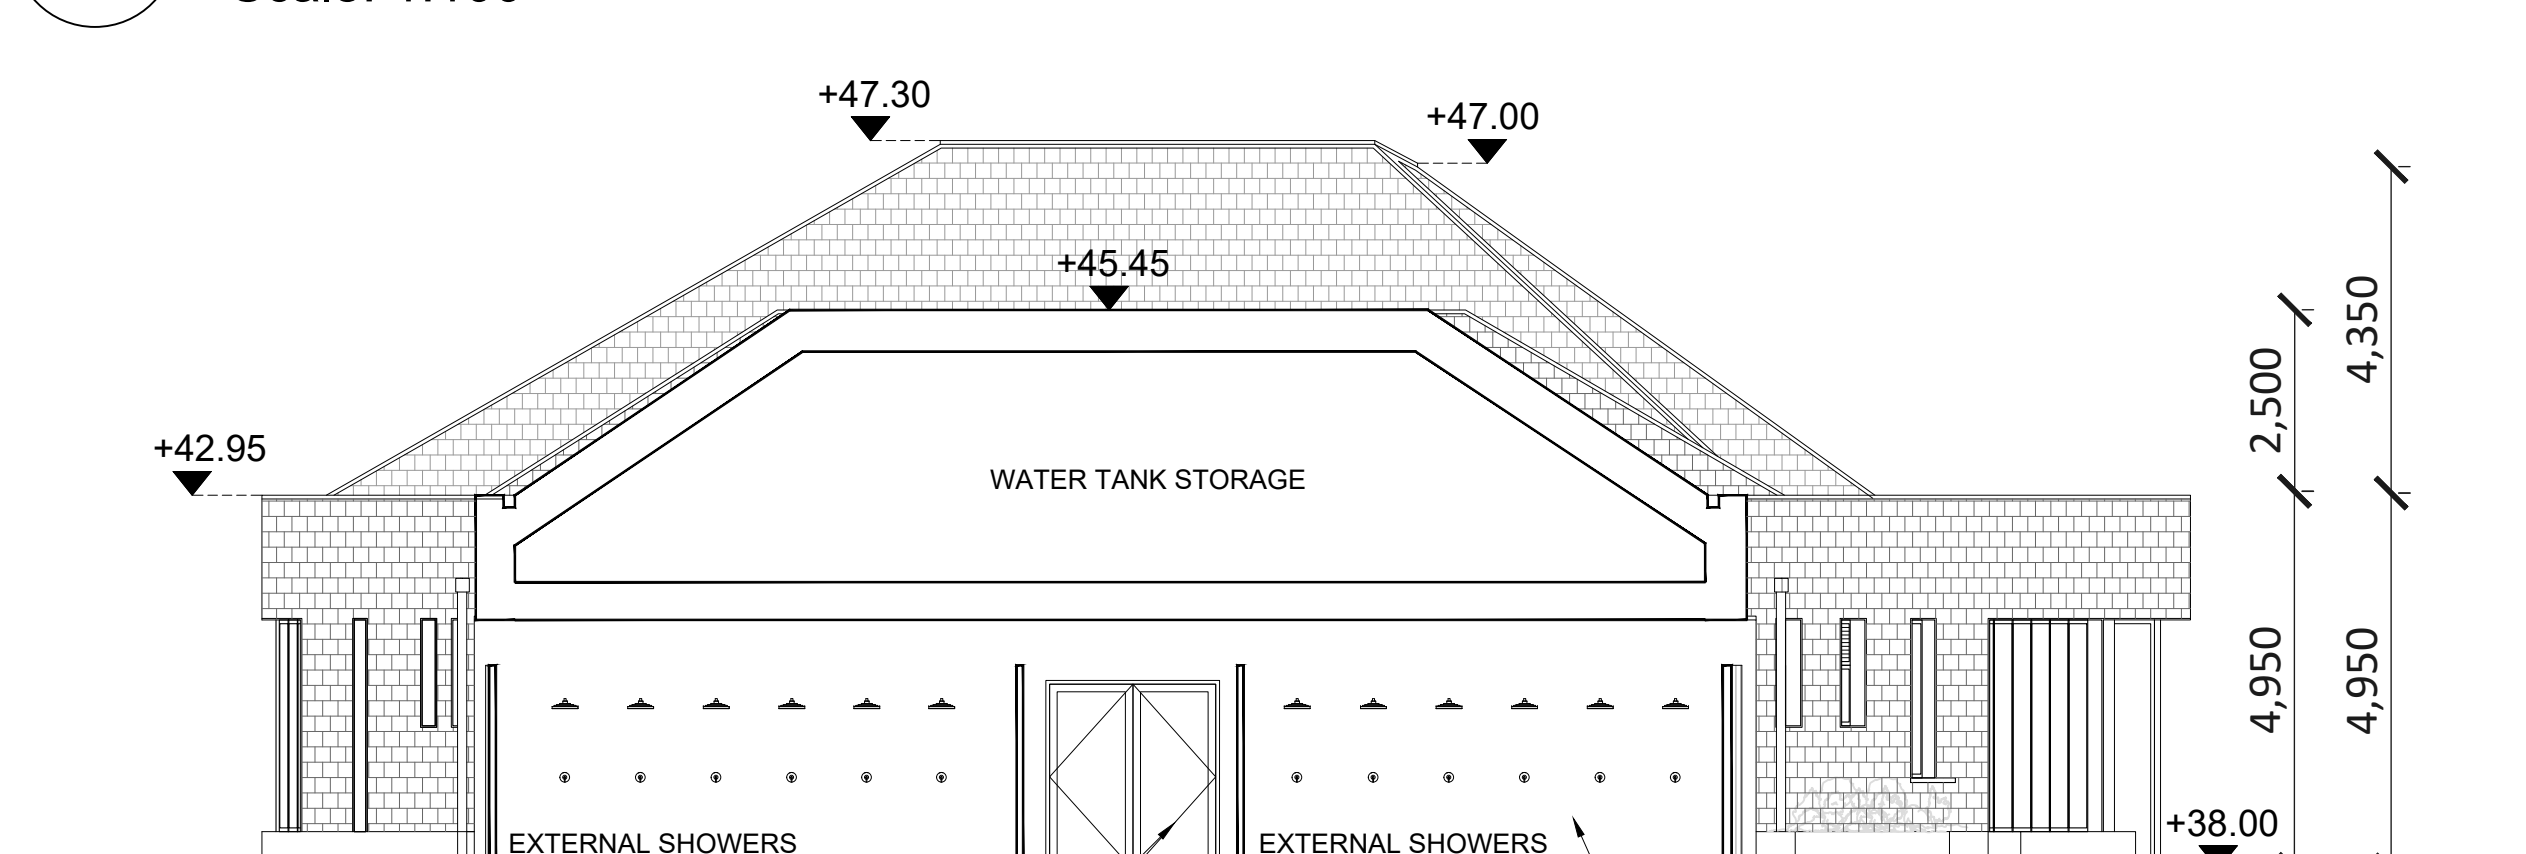

06 Proposed Water Sports Building North East Elevation
Scale: 1:100

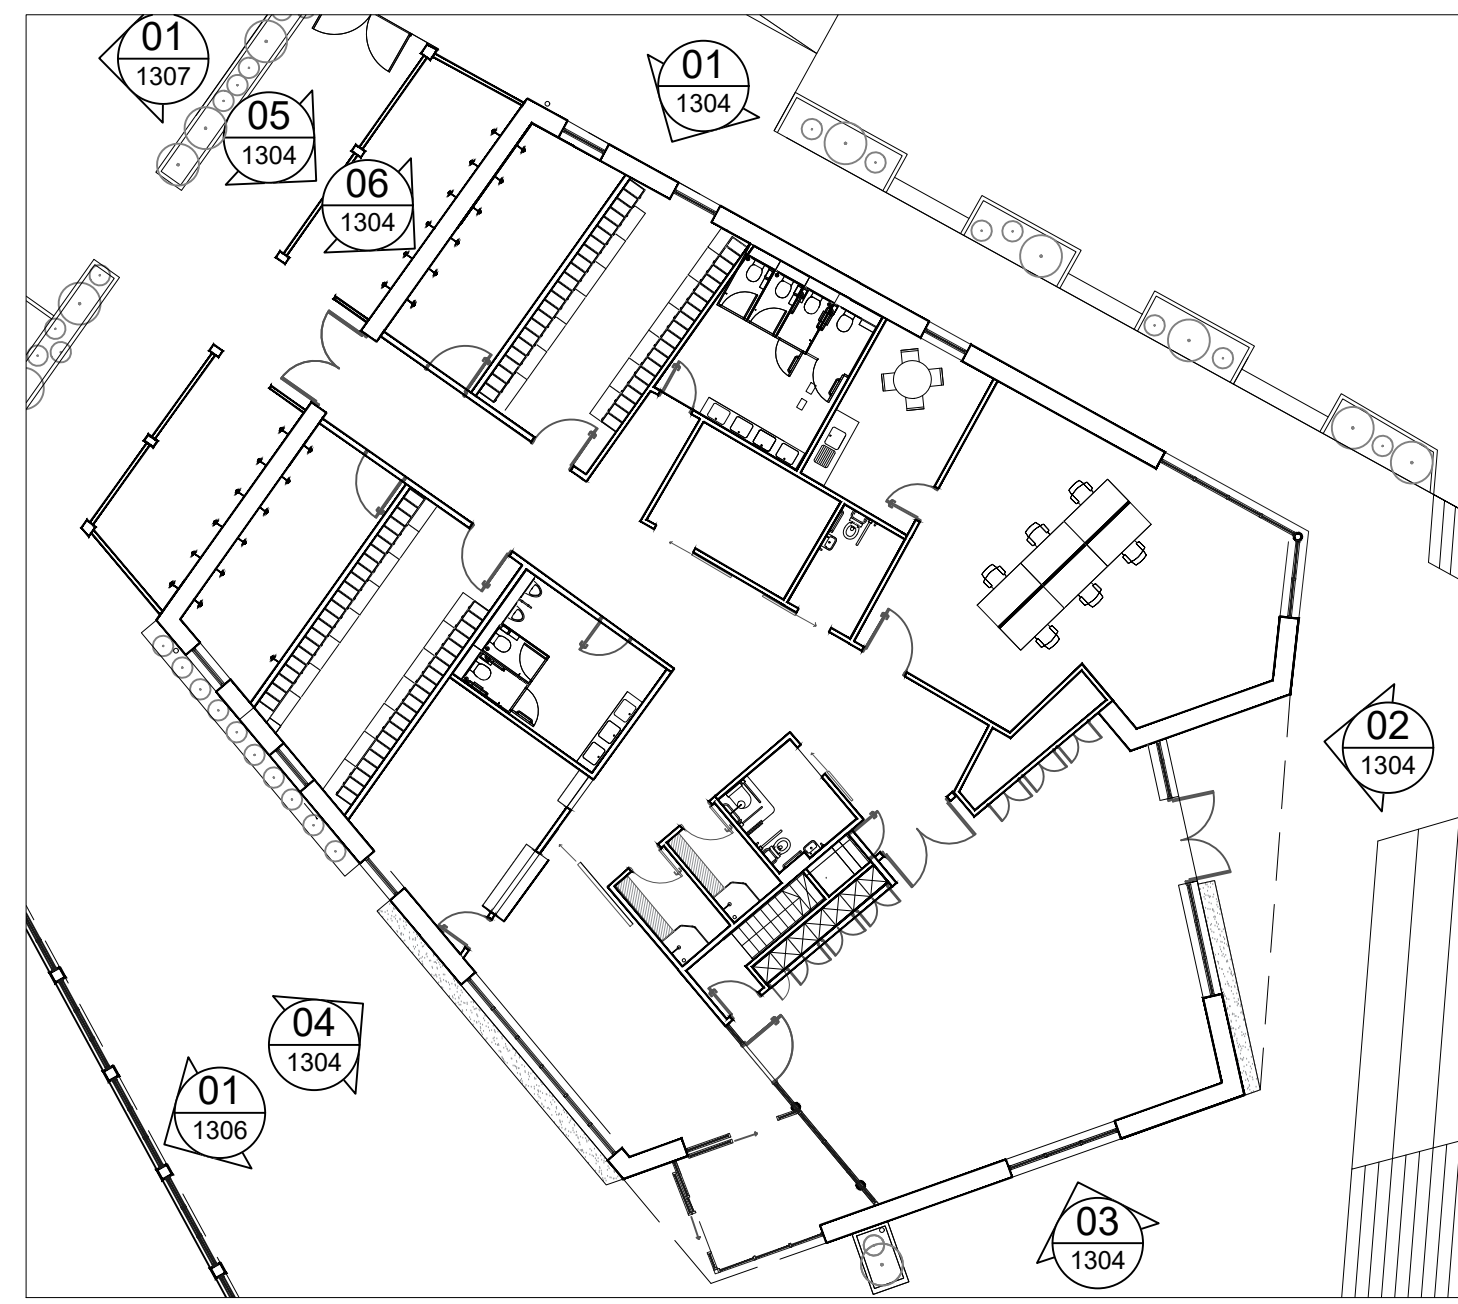

Key Plan

All dimensions to be checked on site. Figured dimensions take preference over scaled dimensions. Any errors or discrepancies to be reported to the Architects. This drawing may not be edited or modified by the recipient.

A1

Copyright and ownership of this drawing is vested in RKD Architects, whose prior written consent is required for its use, reproduction or for publication to any third party. All rights reserved by the law of copyright and by international copyright conventions are reserved to RKD Architects and may be protected by court proceedings for damages and/or injunctions and costs. RKD Architects' Quality Management Systems are independently certified to ISO 9001:2015.

Notes

Roof/Facade Tile

Timber Panels

Rialtas na hÉireann
Government of Ireland

Anna chomhcheiliú ag an Aontas Eorpach
Co-funded by the European Union

Tionól Reigiúnach Oirthir agus Lár-Tíre
Eastern and Midland Regional Assembly

Fáilte Ireland

ROS COMAIN
Comhairle Contae Ros Comáin
Roscommon County Council

Waterways Ireland

The Hodson Bay Waterfront Park Project is co-funded by the Government of Ireland and the European Union through the EU Just Transition Fund

P1	21.07.26	HB	Planning Submission
REV	DATE	CHK BY	DESCRIPTION
STATUS			
PROJECT			
Hodson Bay Waterfront Park			
PROJECT ADDRESS			
Hodson Bay, Co. Roscommon			
DWG TITLE			
PROPOSED WATER SPORTS BUILDING ELEVATIONS			
DWG NO			
HB-RKD-ZZ-ZZ-DR-A-1304			
REV	PROJECT NO	SCALE	
P1	25012	1:100	
DATE	JULY 2026	DRN CF	CHK HB

RKD

The Eight Building,
8 Newmarket,
The Liberties, Dublin 8,
D08 T2TX

+353 1 698 1055
mail@rkd.ie
rkd.ie