




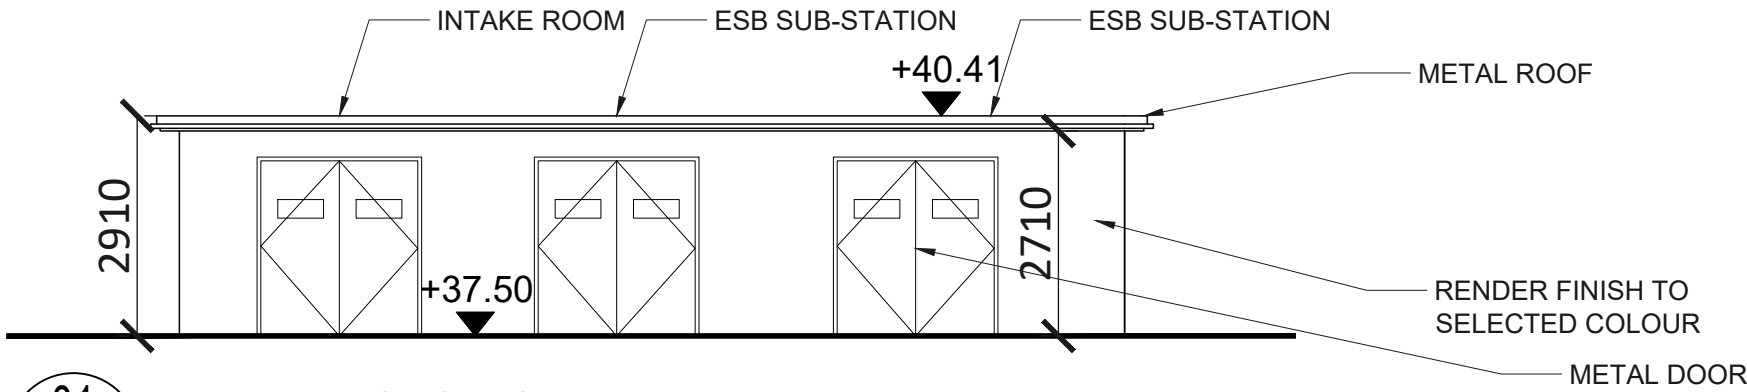


01 Proposed ESB Sub-Stations and Intake Room North Elevation
1310 Scale: 1:100

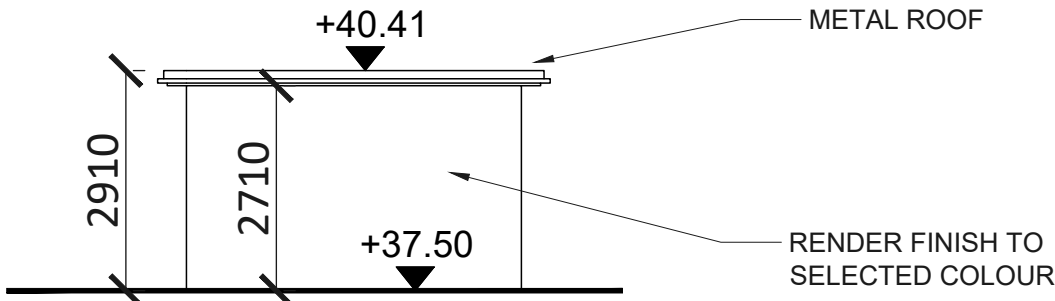


02 Proposed ESB Sub-Stations and Intake Room South West Elevation
1310 Scale: 1:100

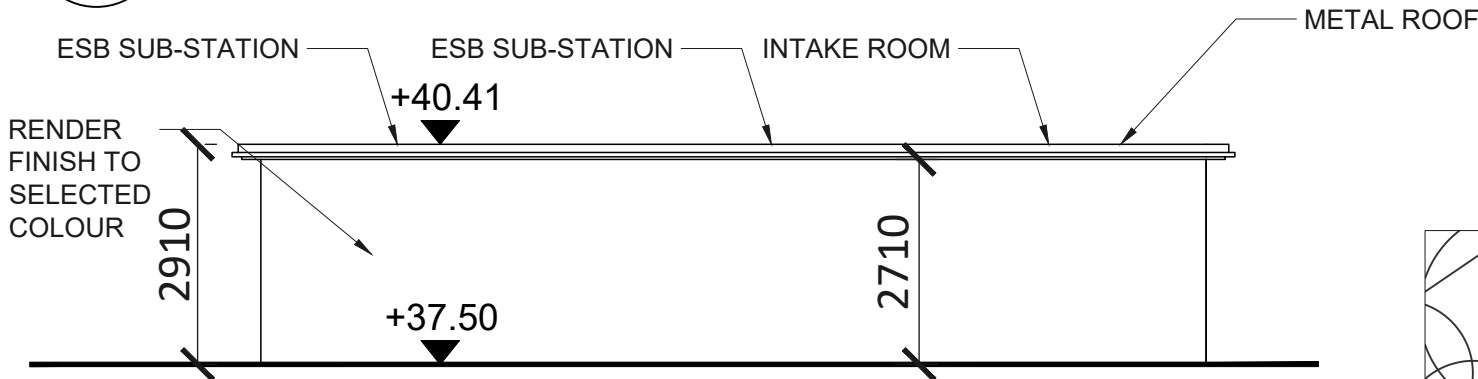

03 Proposed ESB Sub-Stations and Intake Room South Elevation
1310 Scale: 1:100

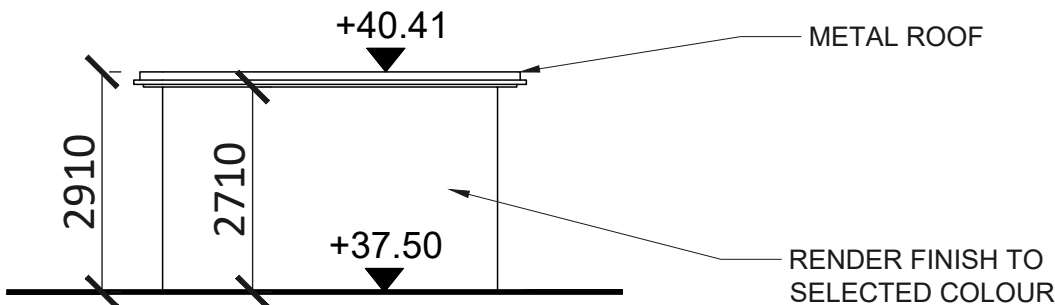

04 Proposed ESB Sub-Stations and Intake Room North East Elevation
1310 Scale: 1:100

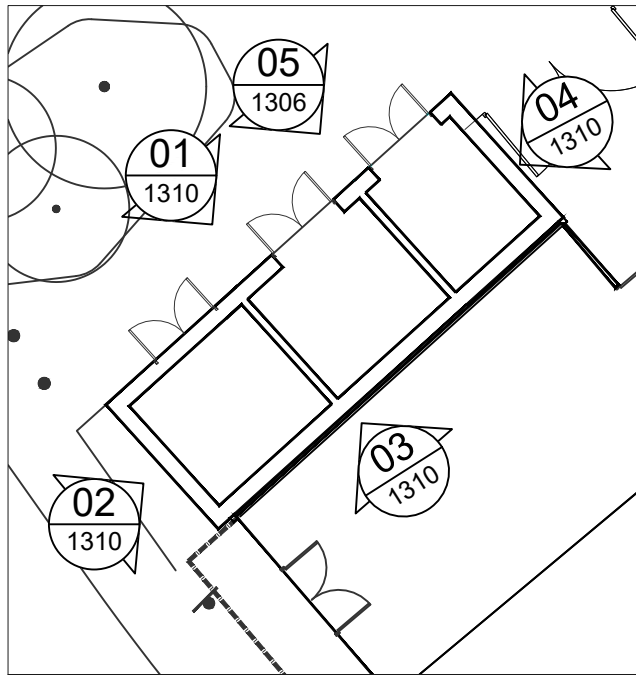

N
Key Plan

All dimensions to be checked on site. Figured dimensions take preference over scaled dimensions. Any errors or discrepancies to be reported to the Architects. This drawing may not be edited or modified by the recipient.

A3

Copyright and ownership of this drawing is vested in RKD Architects, whose prior written consent is required for its use, reproduction or for publication to any third party. All rights reserved by the law of copyright and by international copyright conventions are reserved to RKD Architects and may be protected by court proceedings for damages and/or injunctions and costs. RKD Architects' Quality Management Systems are independently certified to ISO 9001:2015.

Notes



Rialtas na hÉireann
Government of Ireland



Arna chomhchistiú ag
an Aontas Eorpach
Co-funded by the
European Union



Tionól Reigiúnach
Oirthir agus Lár-Tíre
Eastern and Midland
Regional Assembly



Fáilte
Ireland



Comhairle Contae
Ros Comáin
Roscommon
County Council



The Hodson Bay Waterfront Park
Project is co-funded by the
Government of Ireland and the
European Union through the EU
Just Transition Fund

REV	DATE	CHK BY	DESCRIPTION
P1	21.07.26	HB	Planning Submission

STATUS
Planning

PROJECT
Hodson Bay Waterfront Park

PROJECT
ADDRESS
Hodson Bay, Co. Roscommon

DWG TITLE
PROPOSED ESB SUB-STATIONS
AND INTAKE ROOM ELEVATIONS

DWG NO
HB-RKD-ZZ-ZZ-DR-A-1310

REV P1	PROJECT NO 25012	SCALE 1:100
-----------	---------------------	----------------

DATE JULY 26	DRN CF	CHK HB
-----------------	-----------	-----------

RKD

The Eight Building, 8
Newmarket,
The Liberties, Dublin 8,
D08 T2TX

+353 1 668 1055
mail@rkd.ie
rkd.ie