




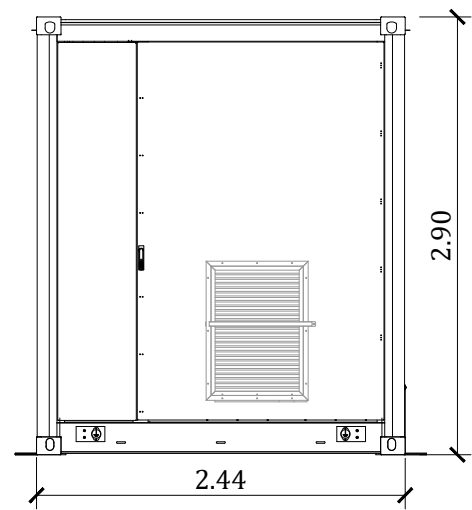


RIGHT VIEW  
SCALE 1: 50

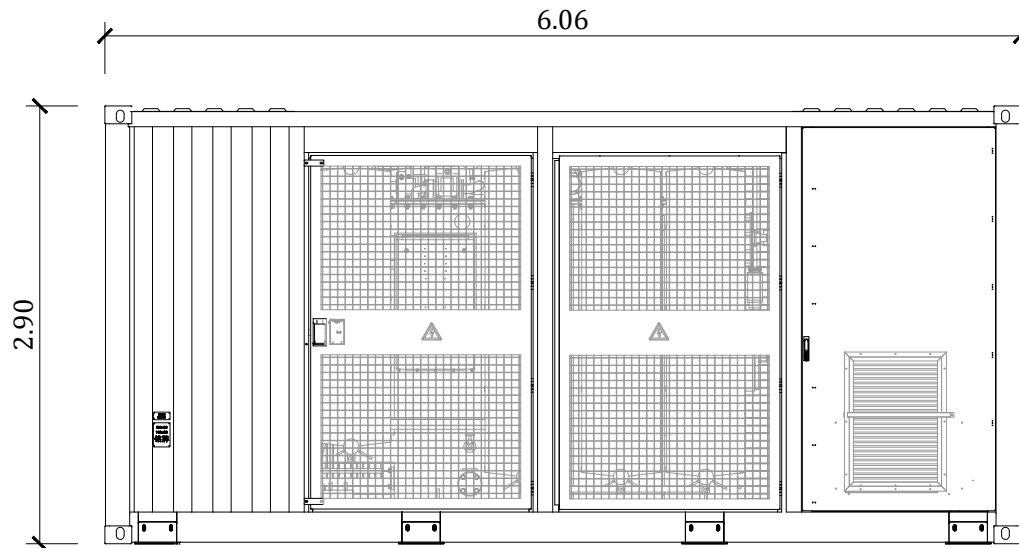


BACK ELEVATION  
SCALE 1: 50

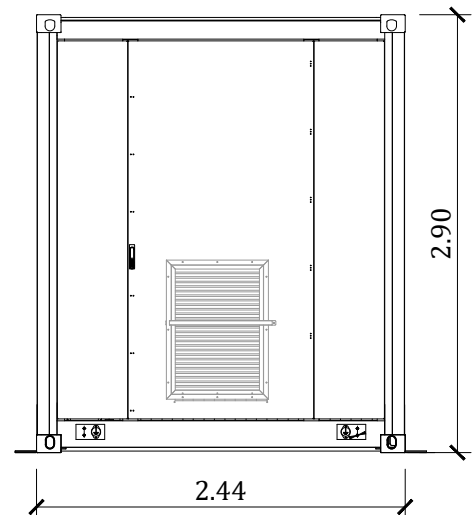


LEFT VIEW  
SCALE 1: 50

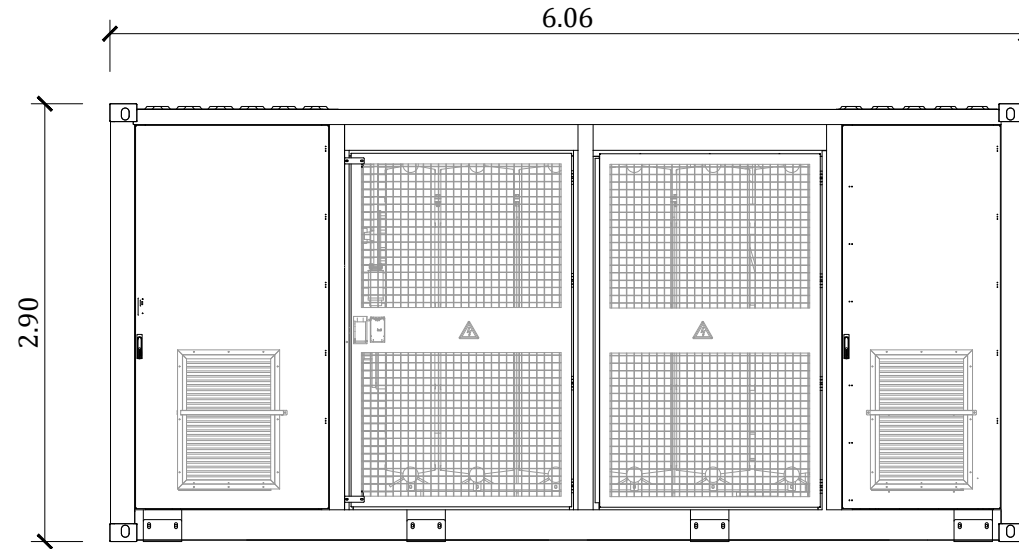

FRONT ELEVATION  
SCALE 1: 50

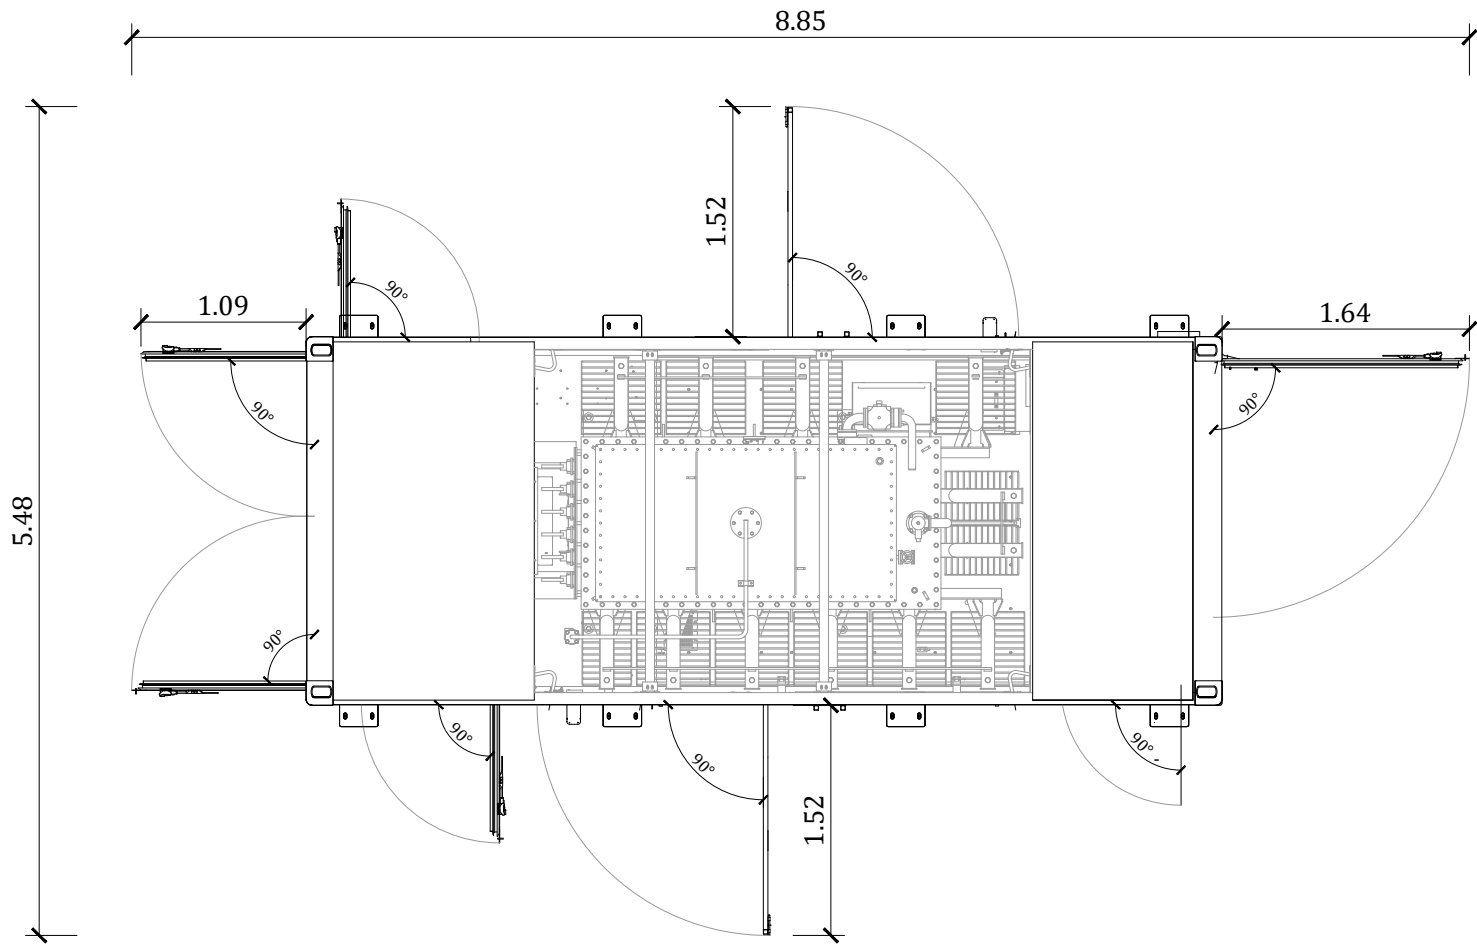

PLAN VIEW (OPEN DOORS)  
SCALE 1: 50

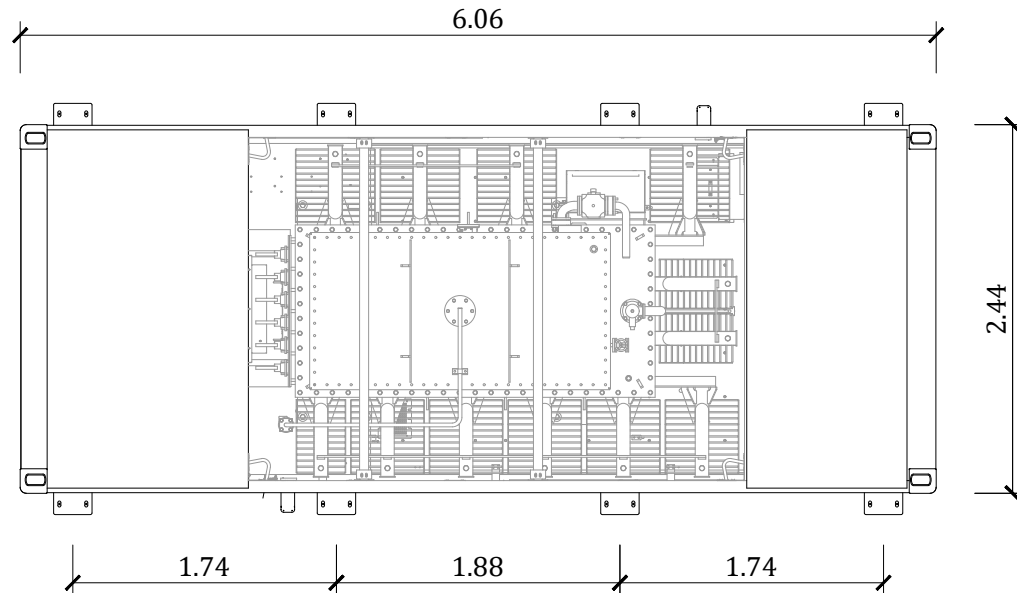

PLAN VIEW  
SCALE 1: 50

NOTES:

- COORDINATE SYSTEM IRENET95 IRISH TRANSVERSE MERCATOR.  
-HORIZONTAL DATUM: IRENET95 / IRISH TRANSVERSE MERCATOR (ITM)  
-VERTICAL DATUM: MALIN HEAD (OSGM15)
- DIMENSIONS IN METERS.
- EXACT DIMENSIONS SHOWN FOR THE STATION ARE THE MAXIMUM EXTENT. FINAL EQUIPMENT SELECTION WILL NOT EXCEED THE DIMENSIONS, HEIGHT, OR NUMBER OF UNITS SHOWN.
- MV POWER STATION TO COMPRISE OF PREFABRICATED METAL HOUSING UNITS, MOUNTED ON CONCRETE PLINTH OR PREFABRICATED SUPPORT FOOTINGS
- EXTERNAL FINISH TO BE IN NEUTRAL GREY TONES (RAL 7035 OR EQUIVALENT)
- THE MV POWER STATION IS THE CONTAINERISED TRANSFORMER AND POWER CONVERSION UNITS

|                                                        |            |                 |                                                   |         |                                                                                       |
|--------------------------------------------------------|------------|-----------------|---------------------------------------------------|---------|---------------------------------------------------------------------------------------|
| 01                                                     | 2026.08.31 | CLIENT COMMENTS | D.T.E                                             | A.M     | A.M                                                                                   |
| 00                                                     | 2026.08.24 | INITIAL         | D.T.E                                             | A.M     | A.M                                                                                   |
| REV.                                                   | DATE       | DESCRIPTION     | DRAWN                                             | CHECKED | APPROVED                                                                              |
| PROJECT TITLE:<br>EAST LIMERICK SUBSTATION DEVELOPMENT |            |                 | CLIENT:<br>HARMONY SOLAR<br>EAST LIMERICK LIMITED |         |                                                                                       |
| DRAWING TITLE:<br>MV POWER STATION ELEVATION           |            |                 | PROJECT PURPOSE:<br>PROJECT DEVELOPMENT           |         |                                                                                       |
| PROJECT NUMBER:<br>COUK.6300301.01                     |            |                 | SCALE:<br>1:50 (A1)                               |         |  |
| DRAWING NUMBER:<br>BESS-P-152-G                        |            |                 | SHEET:<br>01 to 01                                |         |                                                                                       |

The information contained in this document is strictly confidential, and its use is restricted only for the purposes stated in the document. Modification, exploitation, reproduction, communication to third parties, diffusion or distribution of all or part of the document is prohibited without the prior written consent of ENERTIS SOLAR S.L. Failure to respond to any request for such consent will not be construed in any way as a use, authorization, reproduction, diffusion or distribution.

