



ISO A1 594mm x 841mm


Project Management Initials: Designer: LP Checked: AC Approved: AC

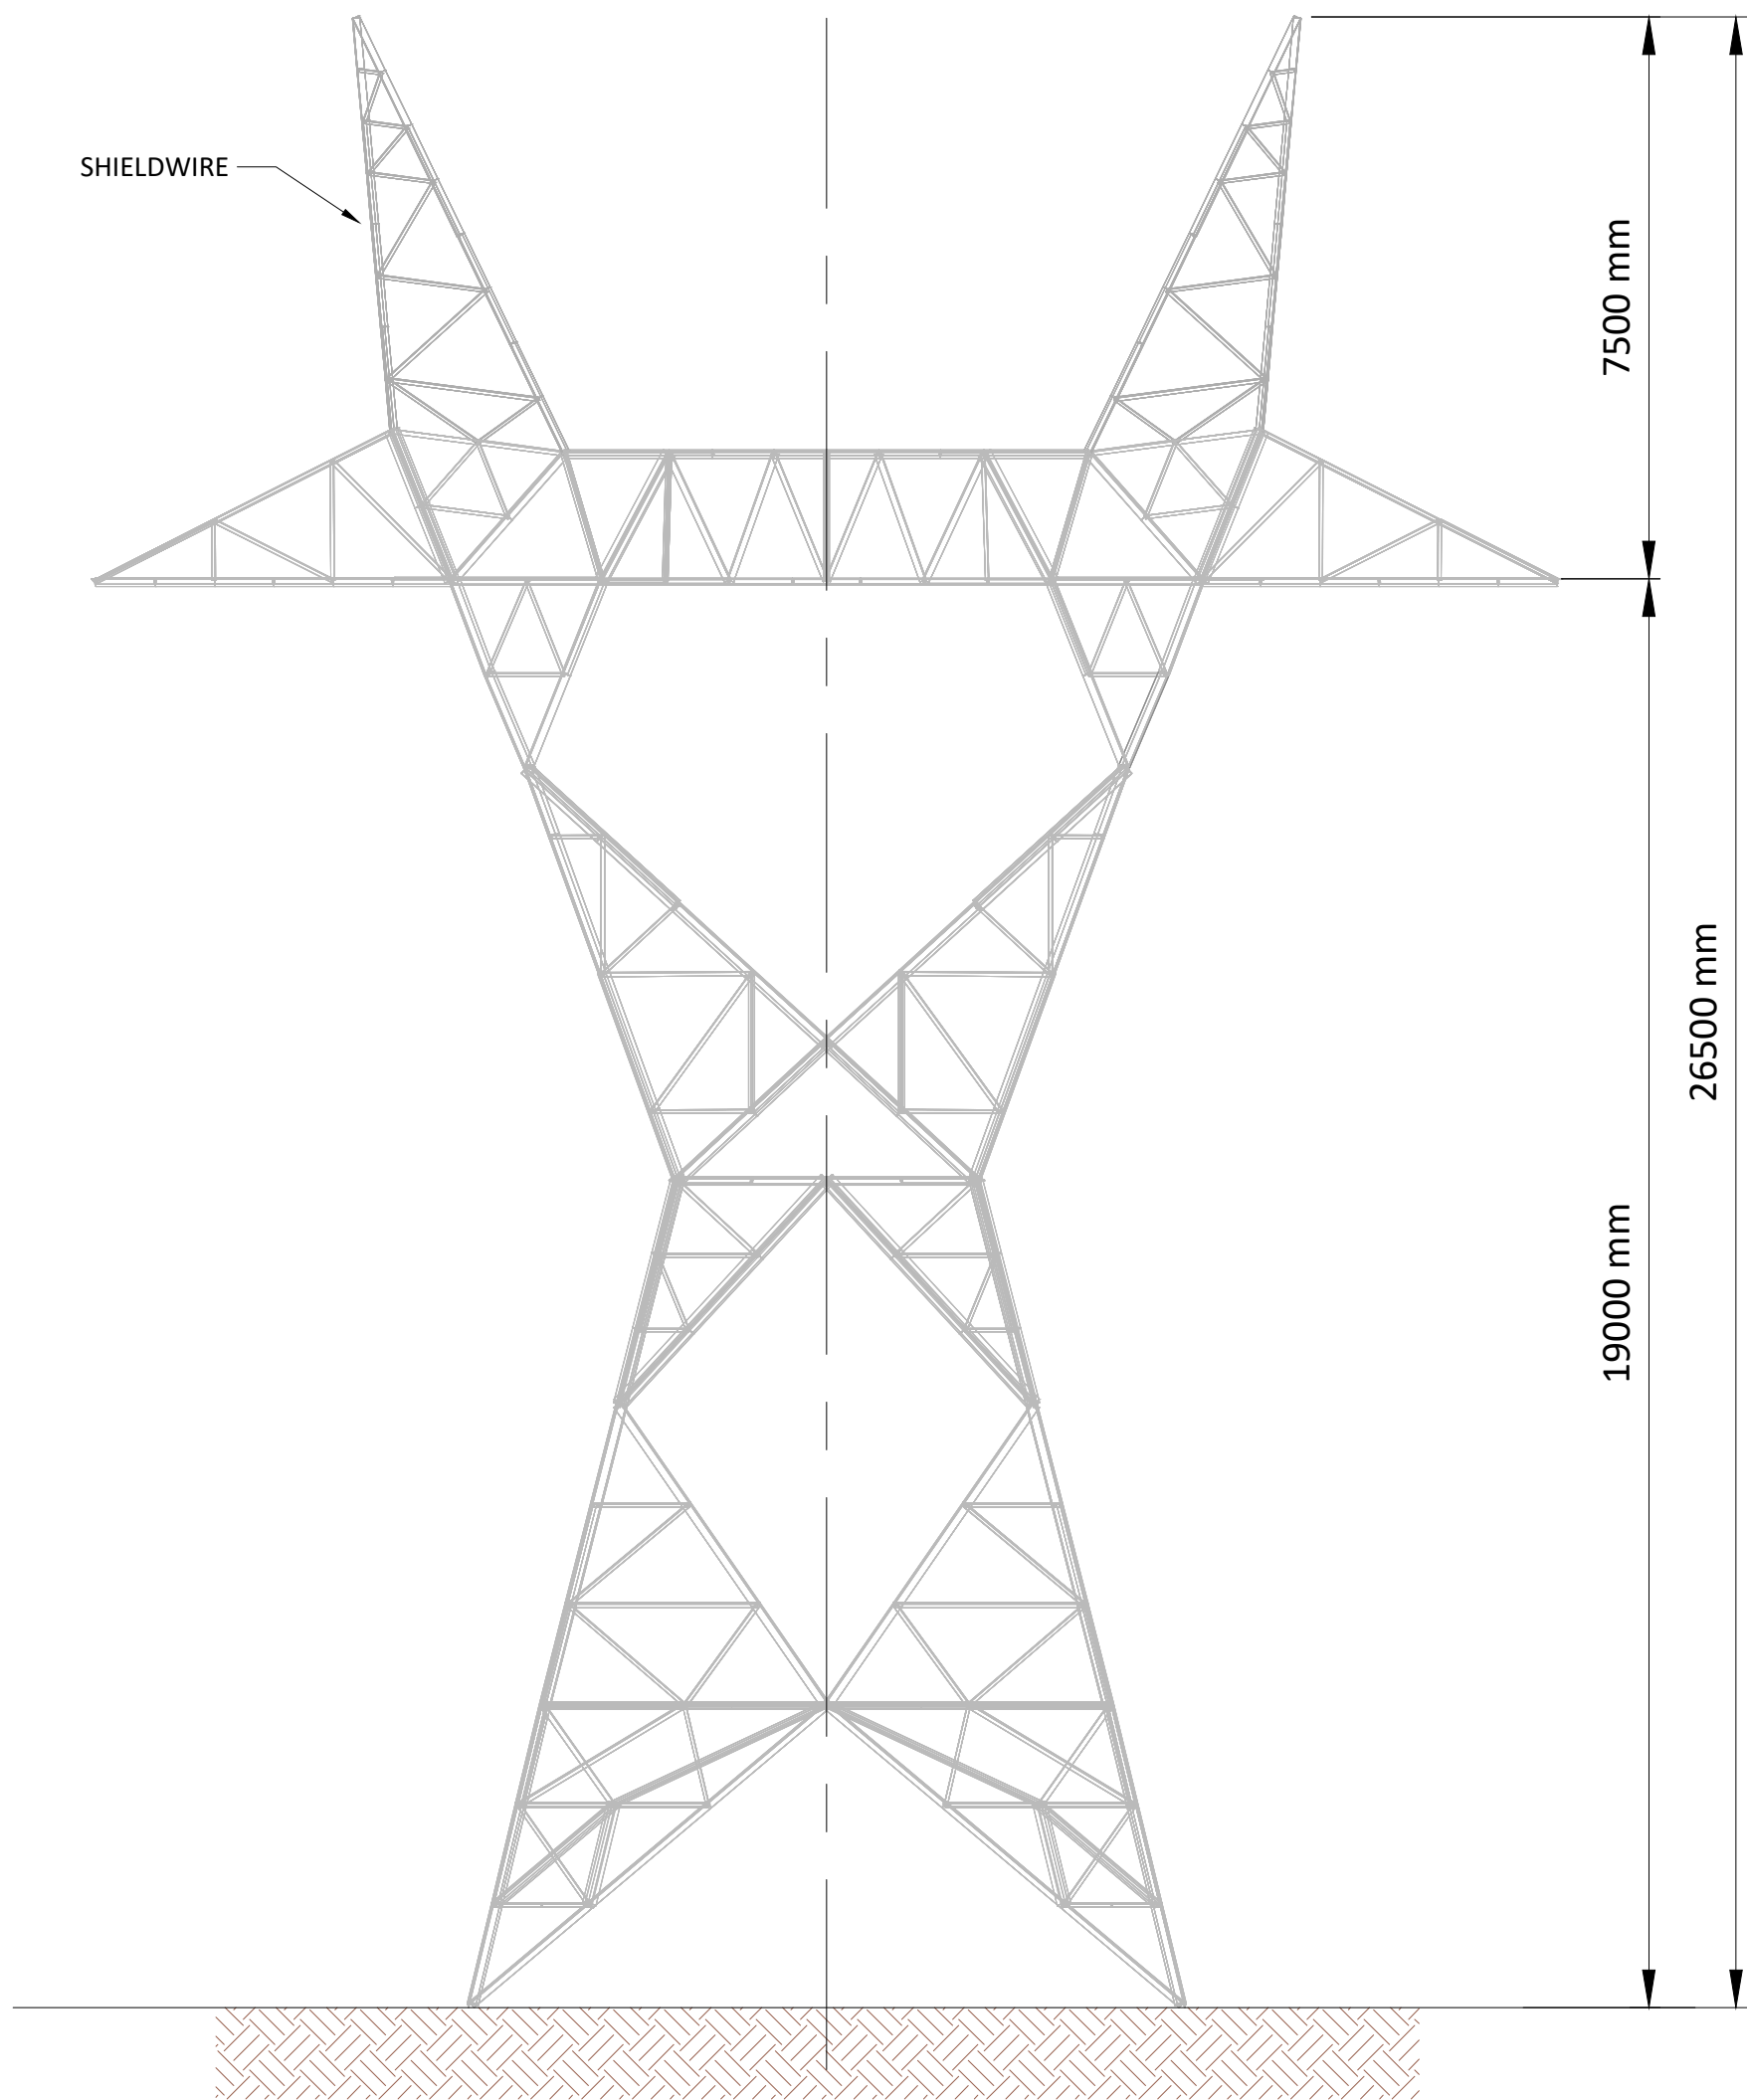

Front Elevation
Scale: 1:100

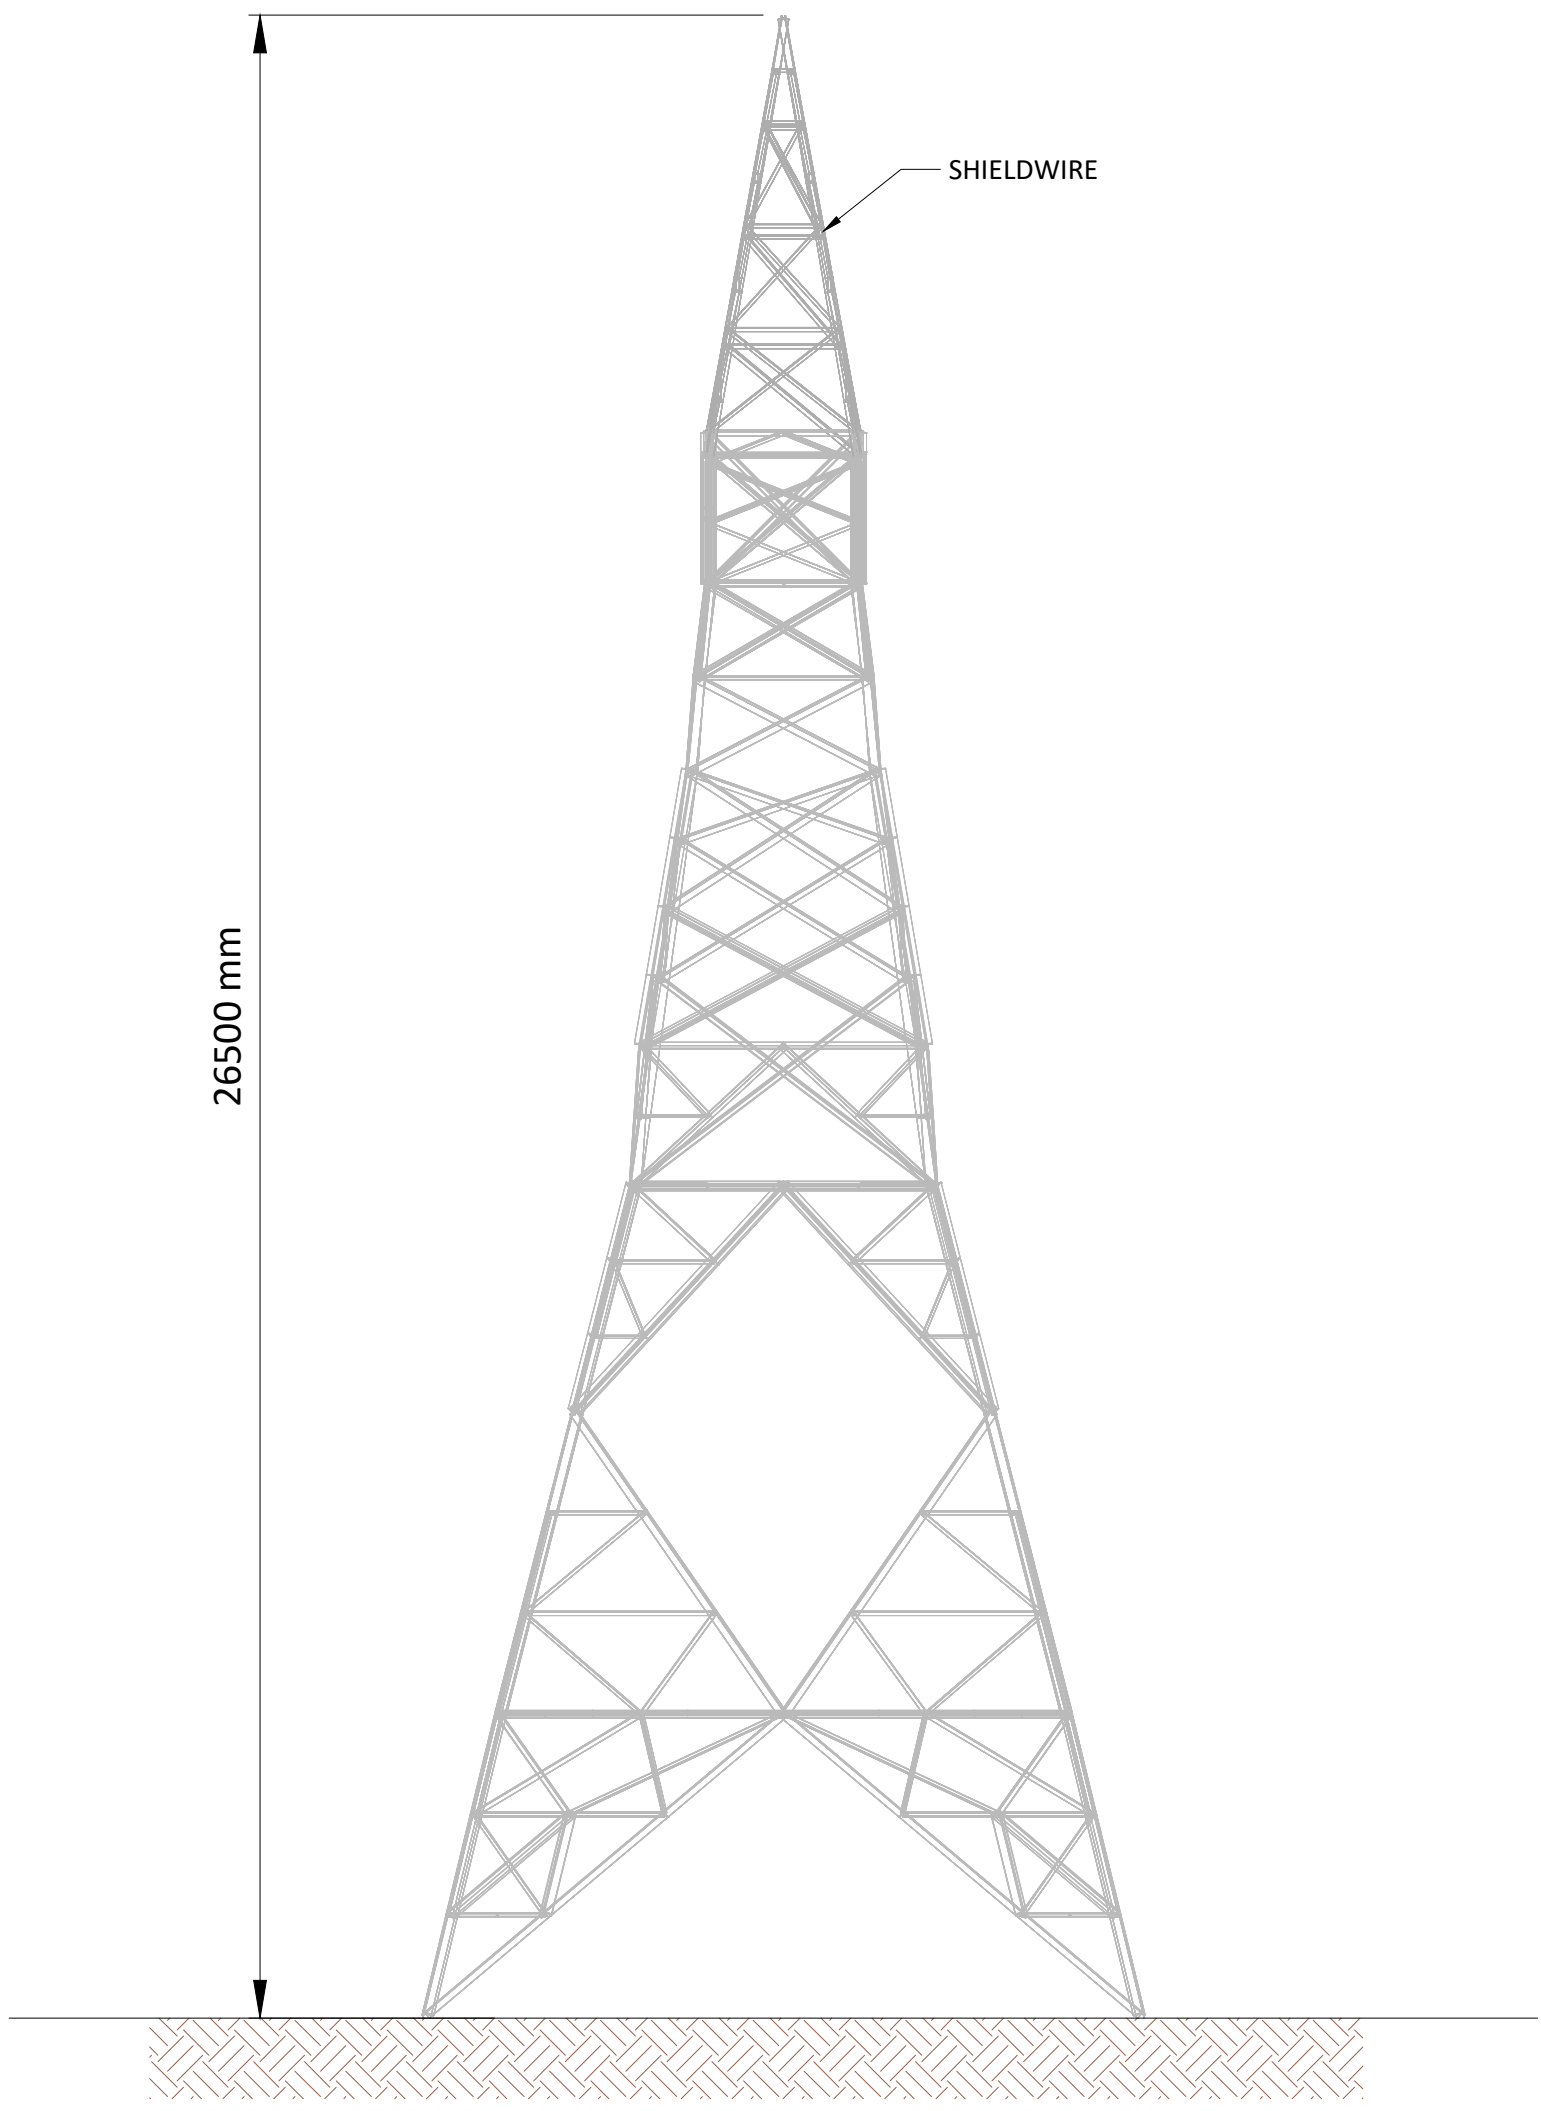

Side Elevation
Scale: 1:100

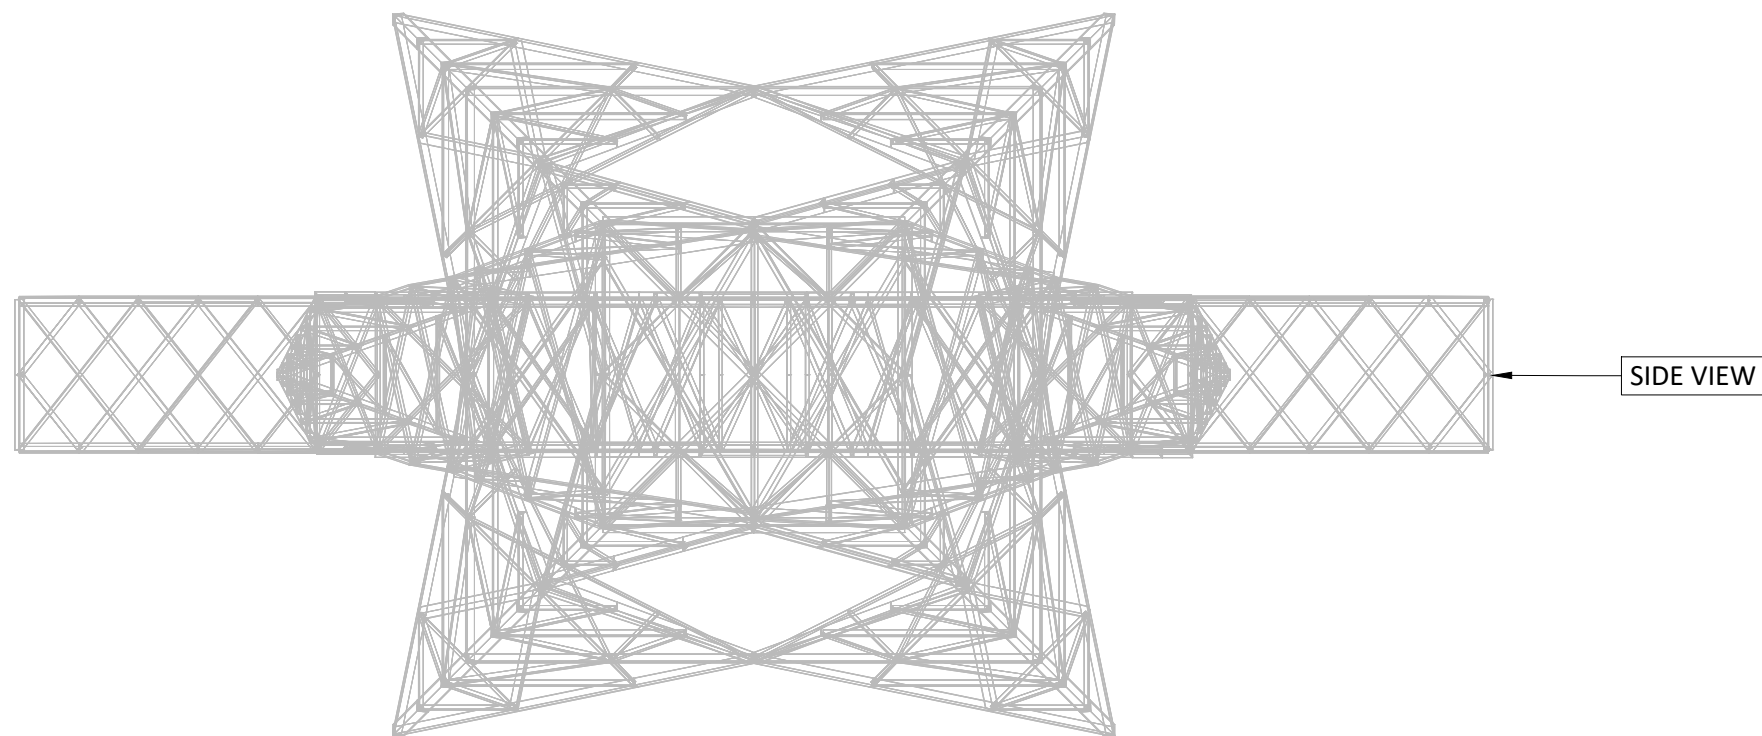

Plan view
Scale: 1:100

- NOTES:**
- 1. This drawing is to be read in conjunction with relevant engineering drawings, specifications and reports
 - 2. Dimensions are in millimeters, unless noted otherwise.
 - 3. Drawings are not to be scaled. Use figured dimensions only.



Head Office
Beenreigh,
Abbeydorney,
Tralee, Co. Kerry
Ireland
Tel: 00353 66 7135710

Regional Office
Basepoint Business Centre
Stroudley Road, Basingstoke,
Hampshire,
RG24 8UP, UK
Tel: 00 44 1256406664

PROJECT

East Limerick
Substation Development

CLIENT



CONSULTANTS



NOTES: -

LEGEND: -

PROGRESS PRINT
NOT FOR CONSTRUCTION

ISSUE/REVISION

P0	02.09.2026	Issued for Planning
I/R	DATE	DESCRIPTION

PROJECT NUMBER

300-101309

SHEET TITLE

269E Tower Details

SHEET NUMBER

300101309-O-DR-040