



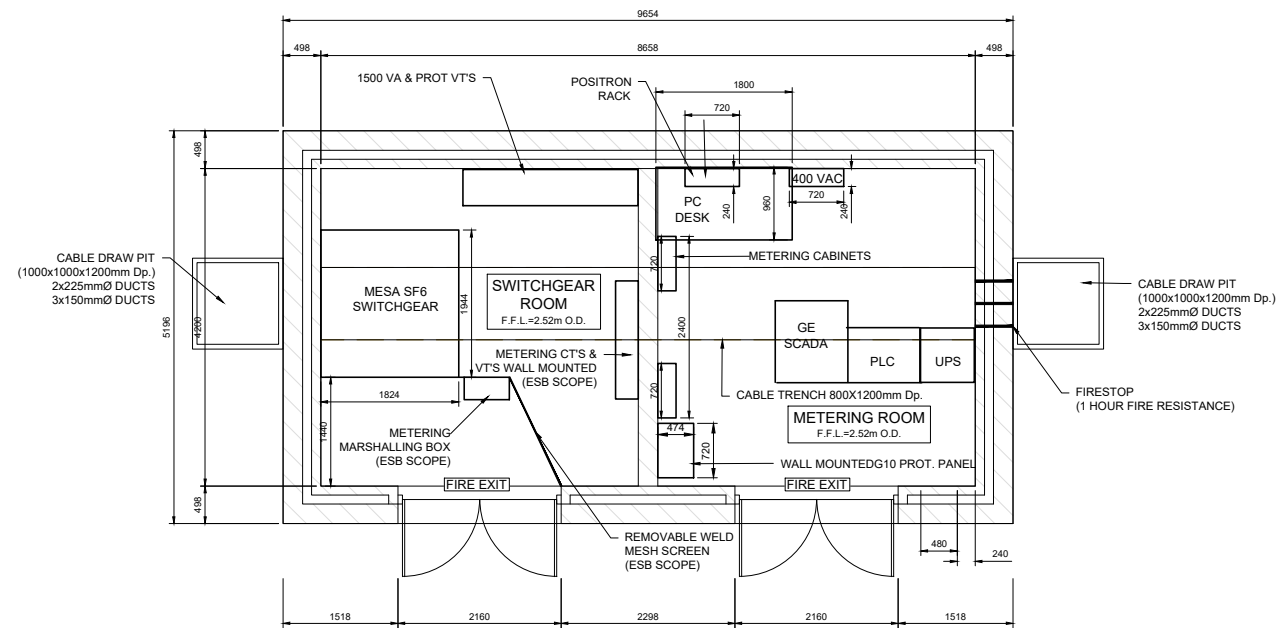


EXISTING ONSHORE SUBSTATION BUILDING-PLAN

SCALE: 1:100

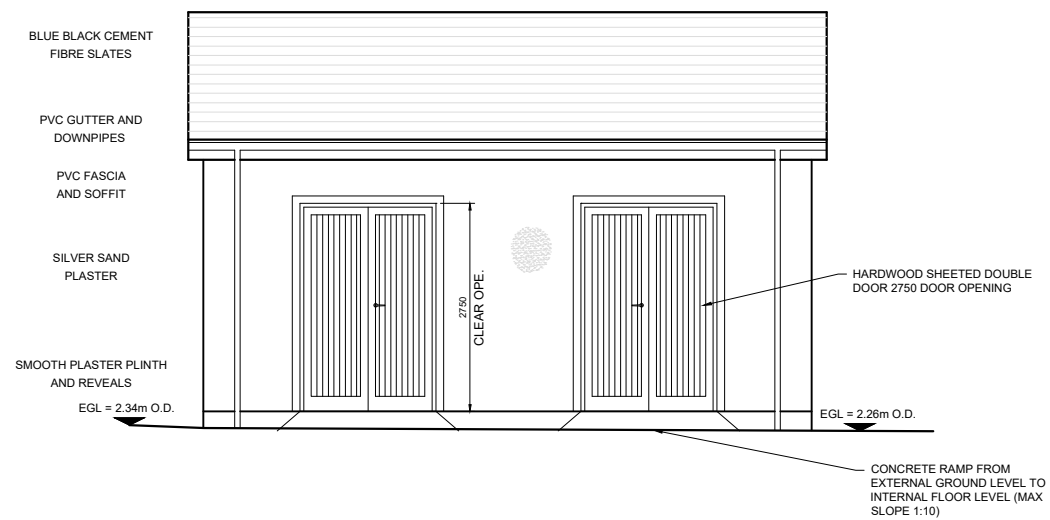

SOUTH ELEVATION

SCALE: 1:100

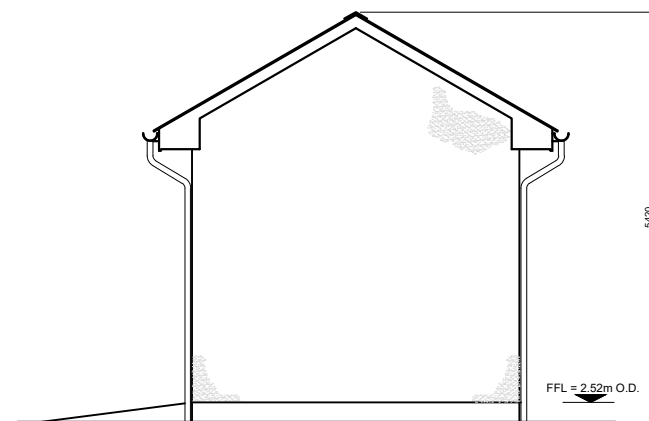

EAST ELEVATION

SCALE: 1:100

NOTES:

1. ALL DIMENSIONS ARE IN MILLIMETRES UNLESS OTHERWISE STATED
2. USE DIMENSIONS ON DRAWINGS (DO NOT SCALE FROM DRAWINGS).

REV: S3 -P01	DATE: 29/07/2026	DWG BY: K.H	CHECK BY: J.O'C
--------------	------------------	-------------	-----------------

DESCRIPTION: ISSUED FOR INFORMATION

GDG
GAVIN & DOHERTY
GEOSOLUTIONS

Unit A2,
Nutmeg Office Park,
Rathfarnham,
Dublin 14, D14 X627
Ireland.
T +353 (0)1-2071000
E info@gdgeo.com
www.gdgeo.com

ISSUED AS:
FOR INFORMATION

CLIENT:



PROJECT TITLE:
ABWP PHASE I
(ARKLOW BANK WINDPARK PHASE I)

PROJECT No:
26015 - GDG - ZZ - XX - DR - D - 0012

Revision: - S3 - P01

DRAWING TITLE:
ONSHORE SUBSTATION BUILDING
PLAN AND ELEVATIONS
(EXISTING)

SCALE: 1:100	SHEET SIZE: A3	DATE: 29/07/2026
DWG BY: K.H	CHECKED BY: J.O'C	APPROVED BY: J.D