



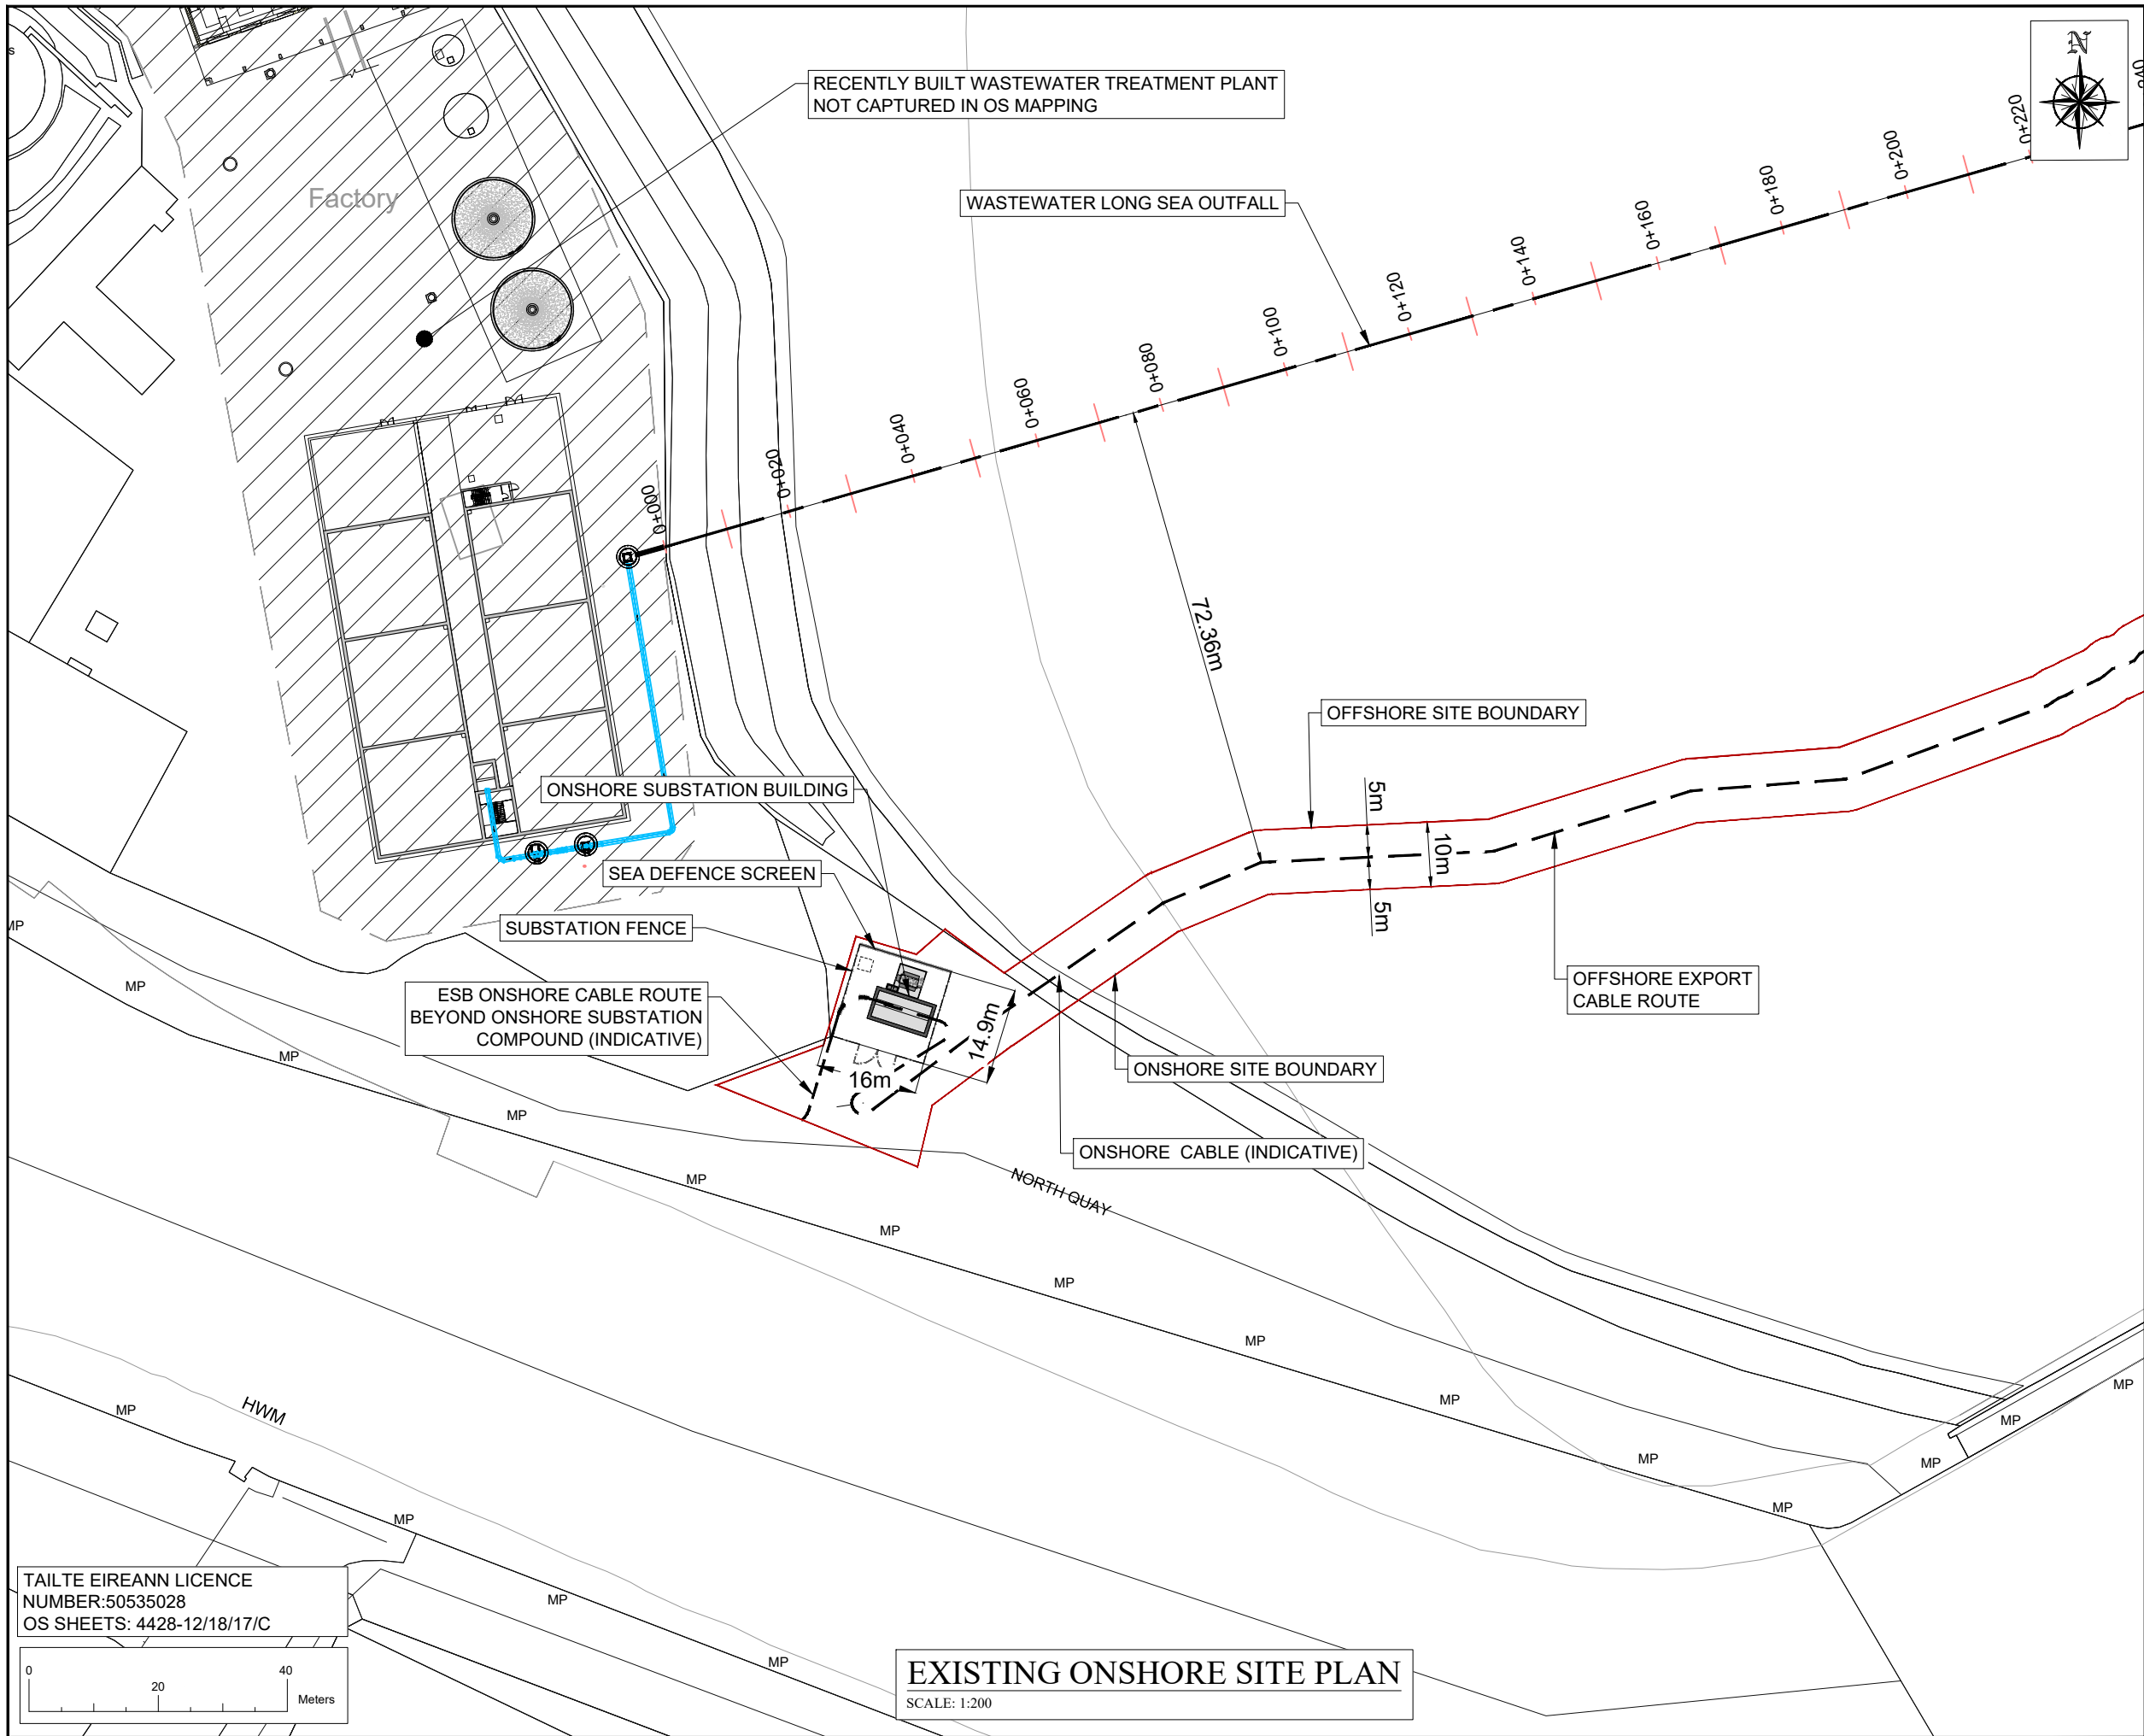

- NOTES:**
1. ALL DIMENSIONS ARE IN METERS UNLESS OTHERWISE STATED
 2. USE DIMENSIONS ON DRAWINGS (DO NOT SCALE FROM DRAWINGS).
 3. DRAWING COORDINATED TO IRISH TRANSVERSE MERCATOR (ITM).
 4. BACKGROUND IMAGES PROVIDED BY AUTODESK.

- LEGEND:**
- SITE BOUNDARY
 - - - CABLE ROUTE

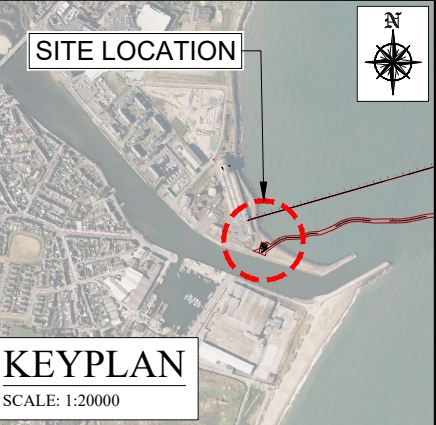

REV: S3 - P01	DATE: 29/07/2026	DWG BY: K.H	CHECK BY: J.O'C
DESCRIPTION: ISSUED FOR INFORMATION			



GDG
GAVIN & DOHERTY
GEOSOLUTIONS

Unit A2,
Nutmeg Office Park,
Rathfarnham,
Dublin 14, D14 X627
Ireland.
T +353 (0)1-2071000
E info@gdgeo.com
www.gdgeo.com

ISSUED AS:
FOR INFORMATION



PROJECT TITLE:
**ABWP PHASE I
(ARKLOW BANK WINDPARK PHASE I)**

PROJECT No:
26015 - GDG - ZZ - XX - DR - C - 0013

Revision: **- S3 - P01**

DRAWING TITLE:
**EXISTING ONSHORE
SITE PLAN**

SCALE: 1:200	SHEET SIZE: A3	DATE: 29/07/2026
DWG BY: K.H	CHECKED BY: J.O'C	APPROVED BY: J.D