




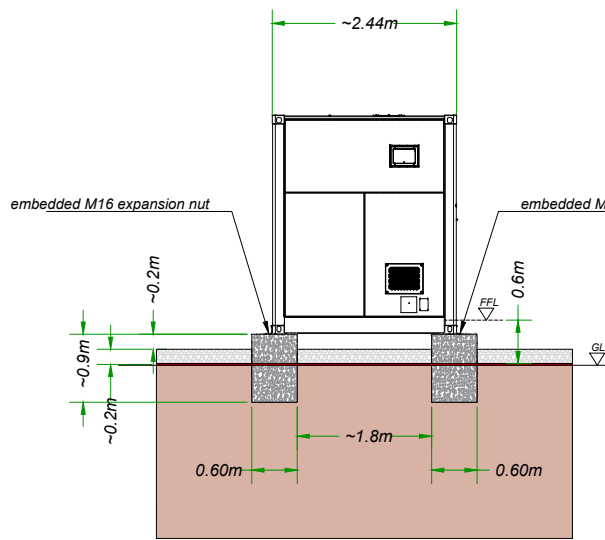


Side view

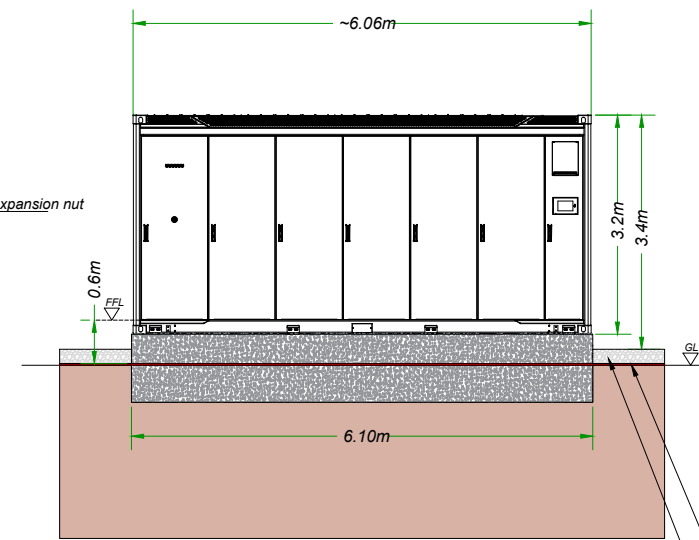


Front view

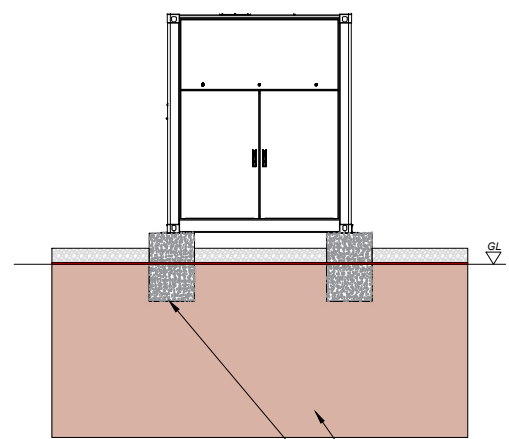


Side view

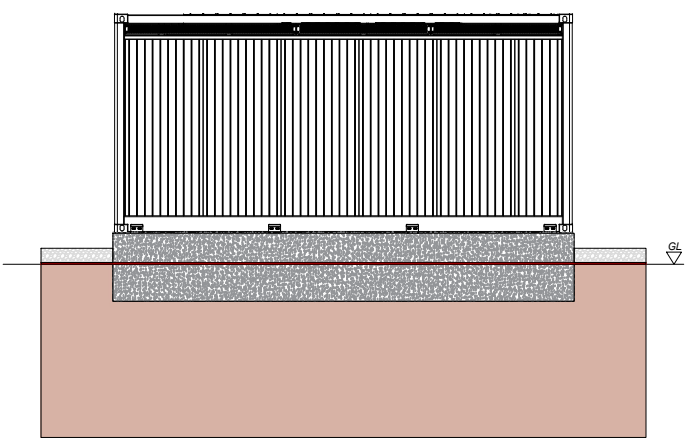

Rear view

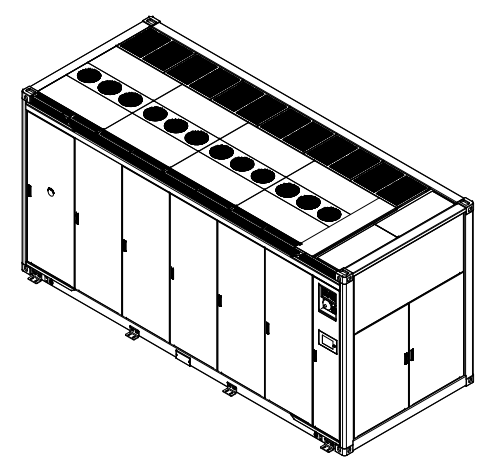

isometric view

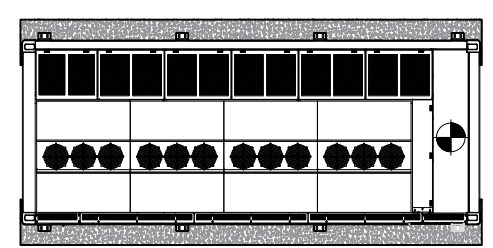

Top view

geotextile
untreated gravel mix,
compacted and levelled

Natural terrain
concrete foundation




Floor Level approx. 600mm above ground level.
North point varies.

Note:
All dimensions are in meters, unless noted otherwise.

All dimensions to be checked on site and any discrepancy to be reported to the engineer

Figured dimensions only to be used, drawings not to be sold. If in doubt ask.

f					
e					
d					
c					
b					
a	11.08.2026	JOR			BESS containers revised
Index	Date	Name Editor	Modification / Adaptation of the drawing		
			Project:		
			Foigha		
			Foigha, Keenagh, Co. Longford		
			Solar Plant		
			Client:		
			Foigha Solar Farm Ltd.		
			Planning Period:		Scale
			Planning		1:50
			Drawing Number:		Format
			FGA-TD - 010		A3
			Drawing Title: 10. Battery Energy Storage System Container Detail		
			File Name: Typical Detail Drawings		

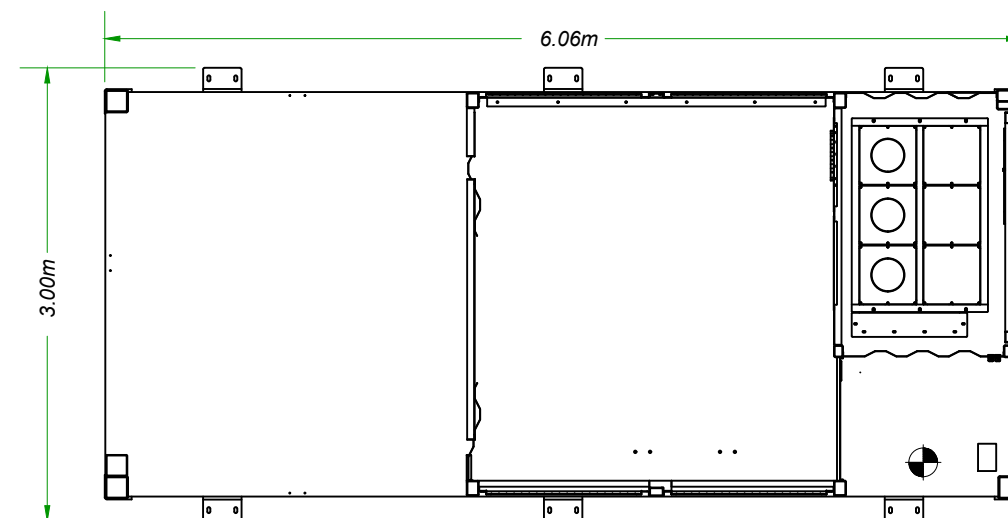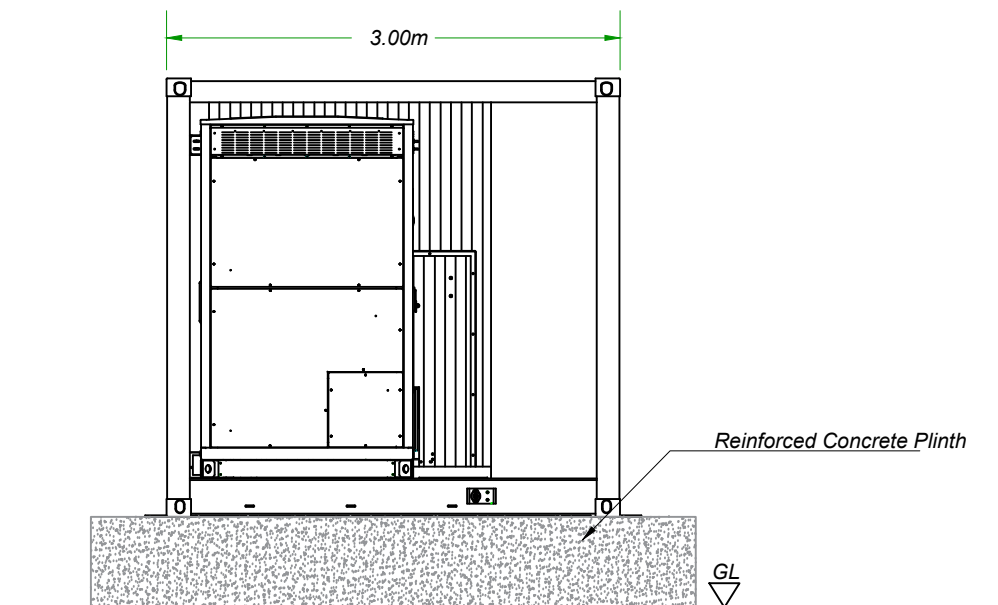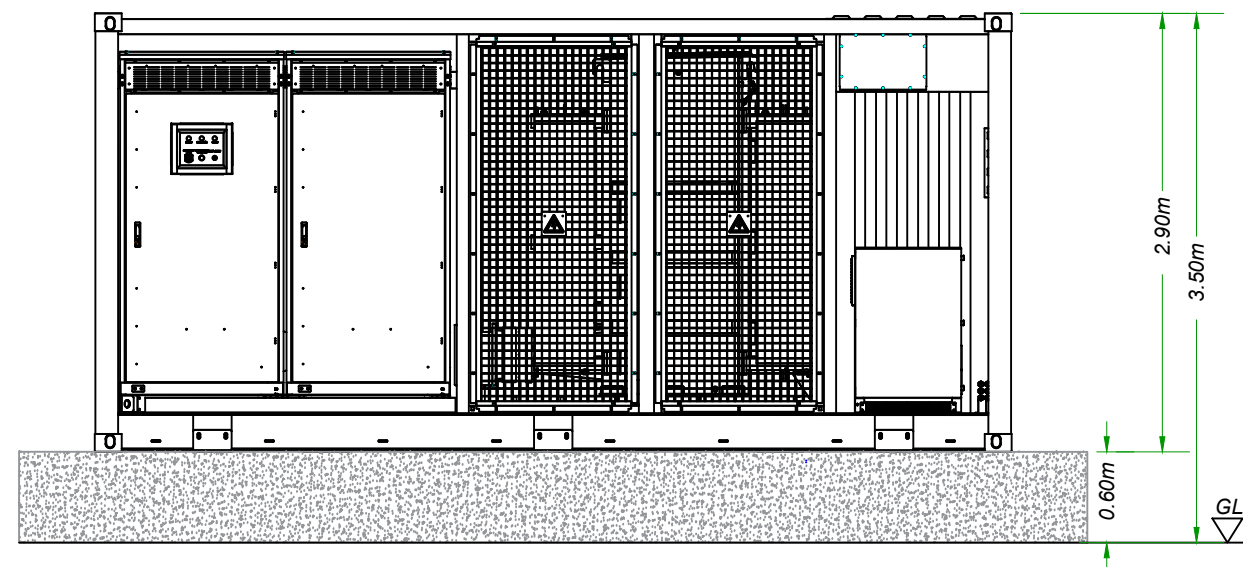


Note:
All dimensions are in meters, unless noted otherwise.

All dimensions to be checked on site and any discrepancy to be reported to the engineer


Figured dimensions only to be used, drawings not to be scaled. If in doubt ask.

 Floor Level approx. 600m.
North point varies.

f				
e				
d				
c				
b				
a				
Index	Date	Name Editor	Modification / Adaptation of the drawing	
 BayWa r.e. BayWa r.e. Ireland Limited 4th Floor One South Mall Cork T12 CCN3 Tel: +35 321 2378 203 www.baywa-re.com			Project: <i>Foigha</i> <i>Foigha , Keenagh, Co. Longford</i> <i>Solar Plant</i>	
			Client: <i>Foigha Solar Farm Ltd.</i>	
Drawn	Date	Name	Planning Period:	
19/11/24	JOC		<i>Planning</i>	
Changed				
Checked	19/11/24	MOE	Scale	
			<i>1:50</i>	
Drawing Title:	<i>11. Auxillary & PCS Trasformer Detail (BESS)</i>		Drawing Number:	Format
File Name:	<i>Typical Detail Drawings</i>		<i>FGA-TD - 011</i>	<i>A3</i>

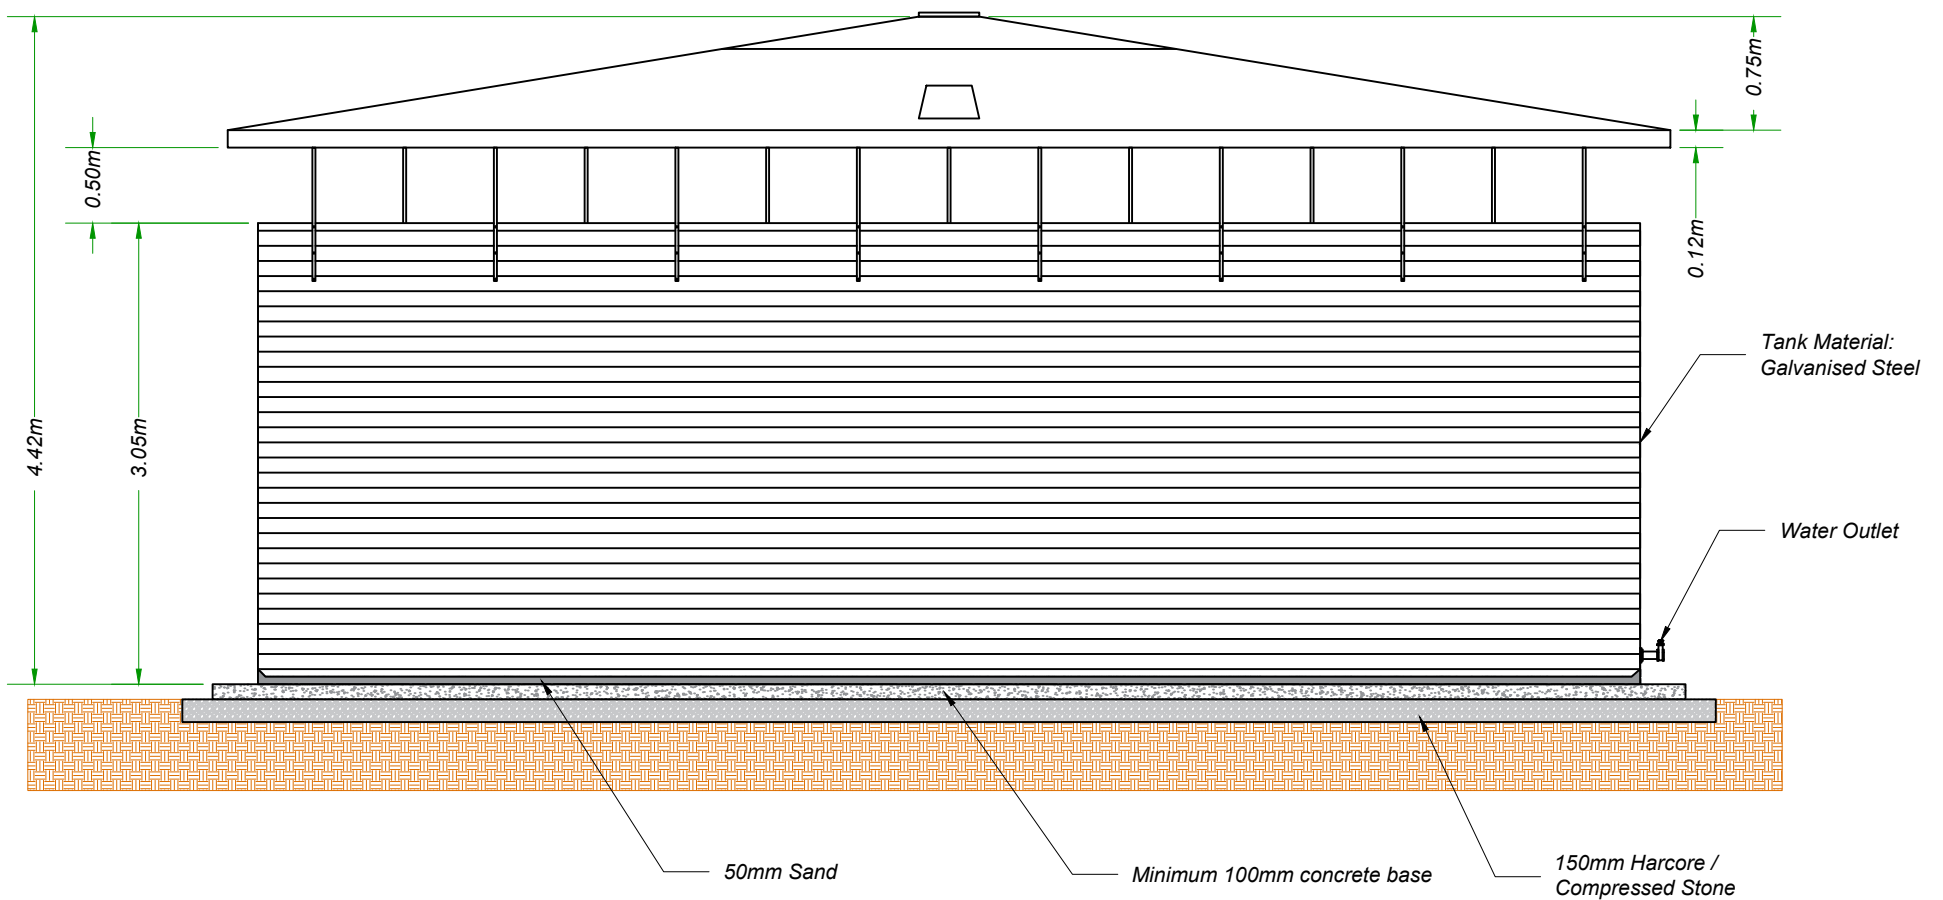

Elevation View

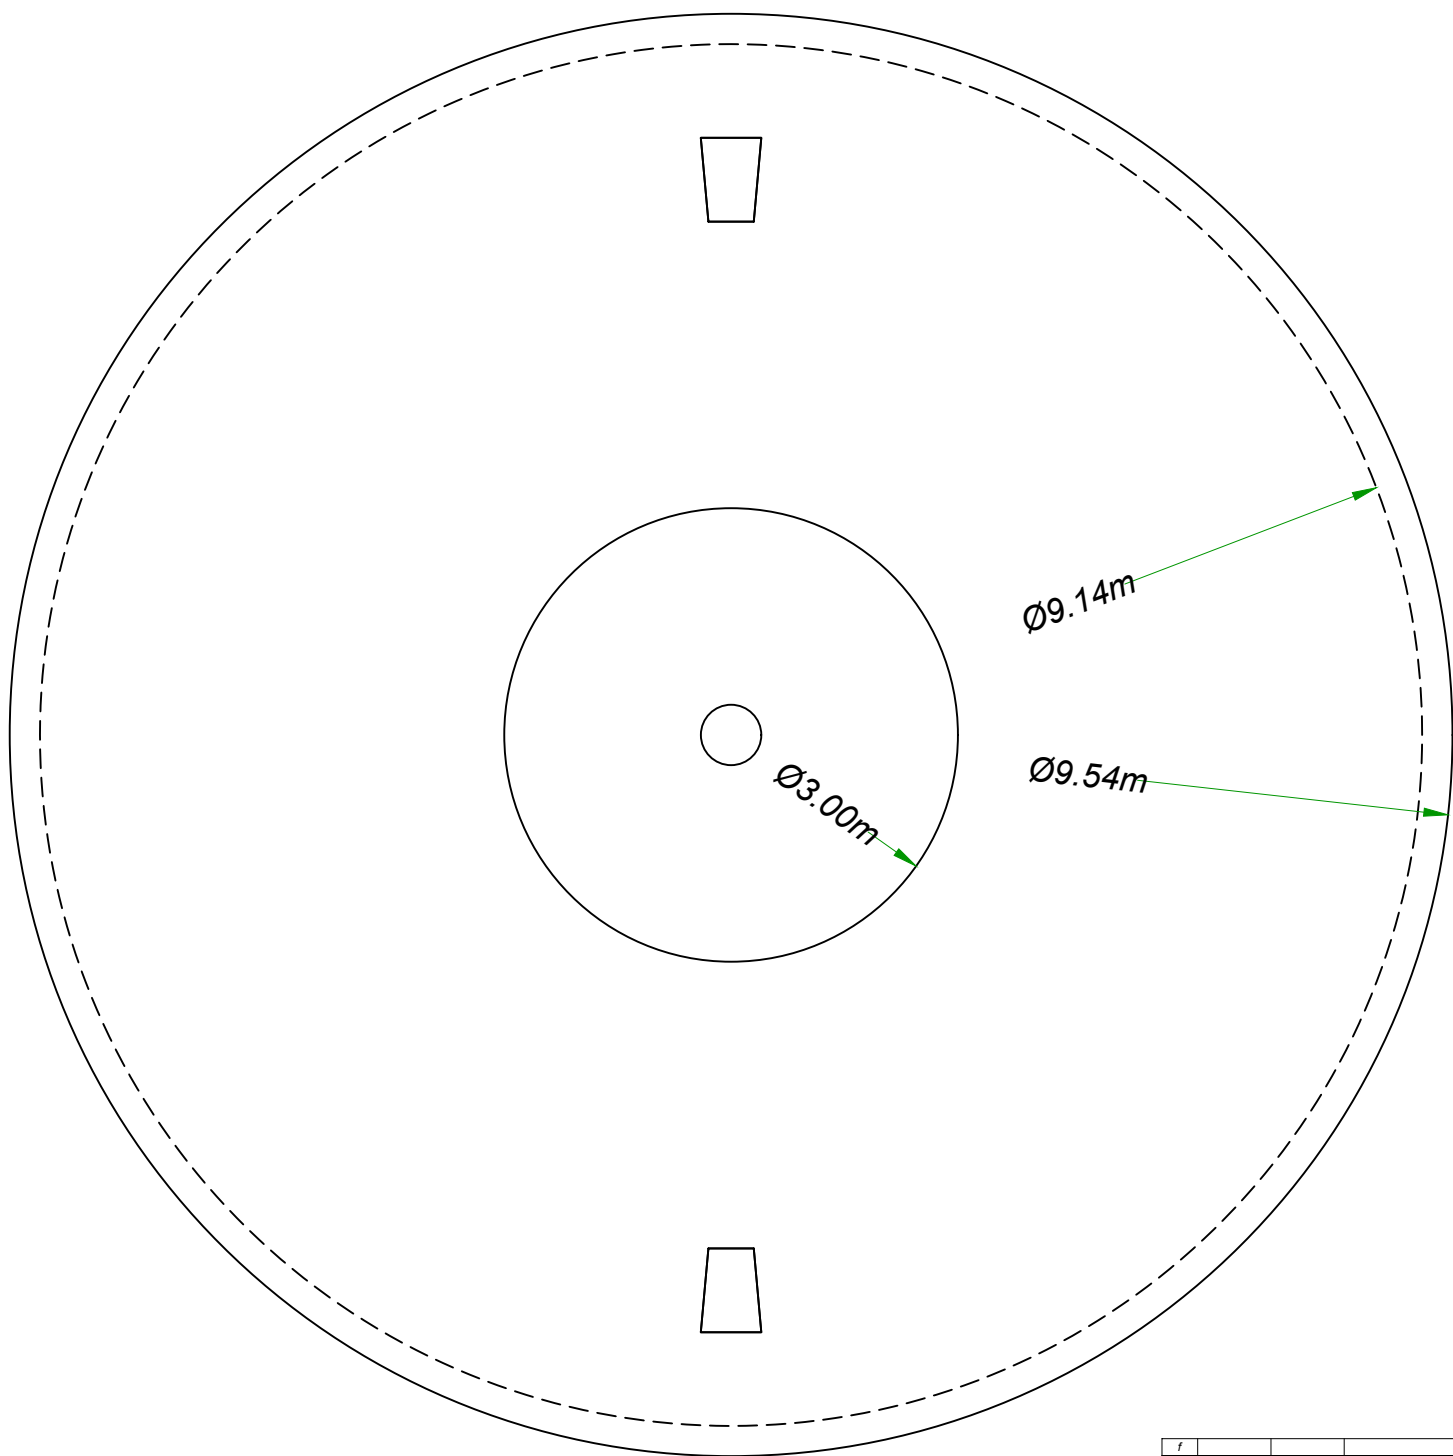


Plan View

Note:
All dimensions are in meters, unless noted otherwise.

All dimensions to be checked on site and any discrepancy to be reported to the engineer


Figured dimensions only to be used, drawings not to be saled. If in doubt ask.

f					
e					
d					
c					
b					
a					
Index	Date	Name	Editor	Modification / Adaptation of the drawing	
				Project:	Foigha
					Foigha , Keenagh, Co. Longford Solar Plant
				Client:	Foigha Solar Farm Ltd.
				Planning Period:	Planning
				Scale	1:50
				Drawing Number:	FGA-TD - 013
				Format	A3
				Drawing Title:	13. Water Stoarge Tank
				File Name:	Typical Detail Drawings

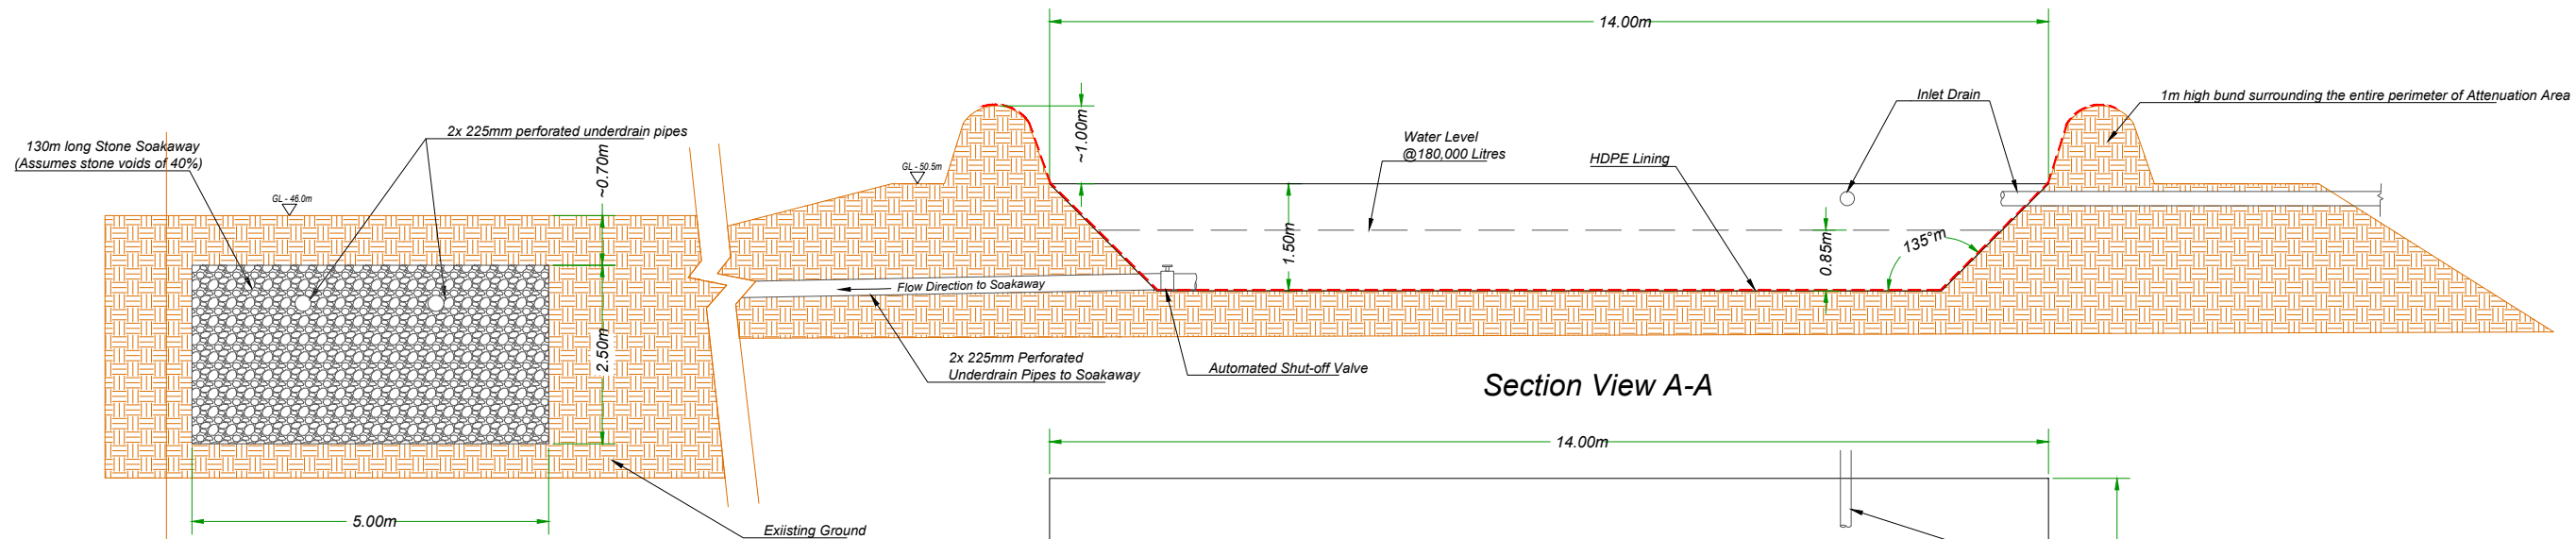


Section View A-A

Soakaway Detail
Section B-B

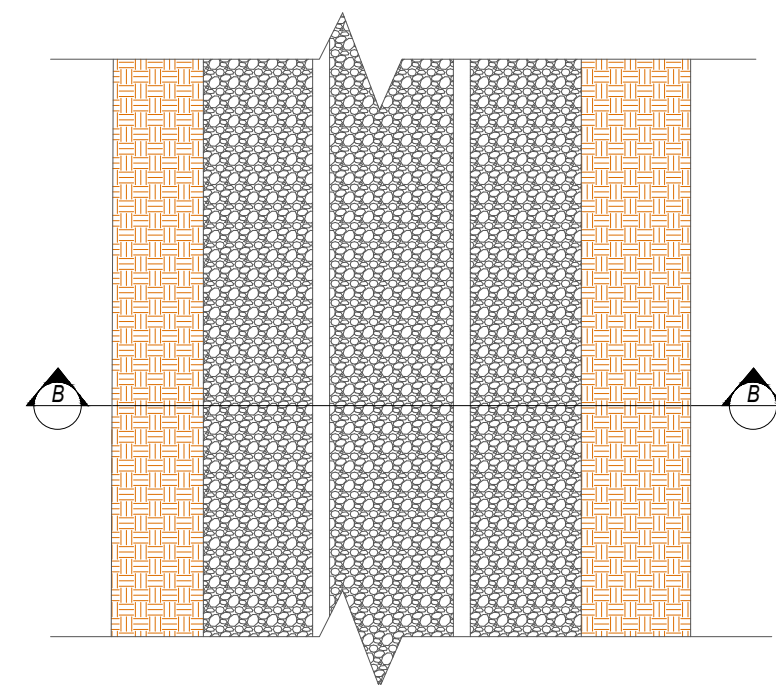

Soakaway Detail
Plan

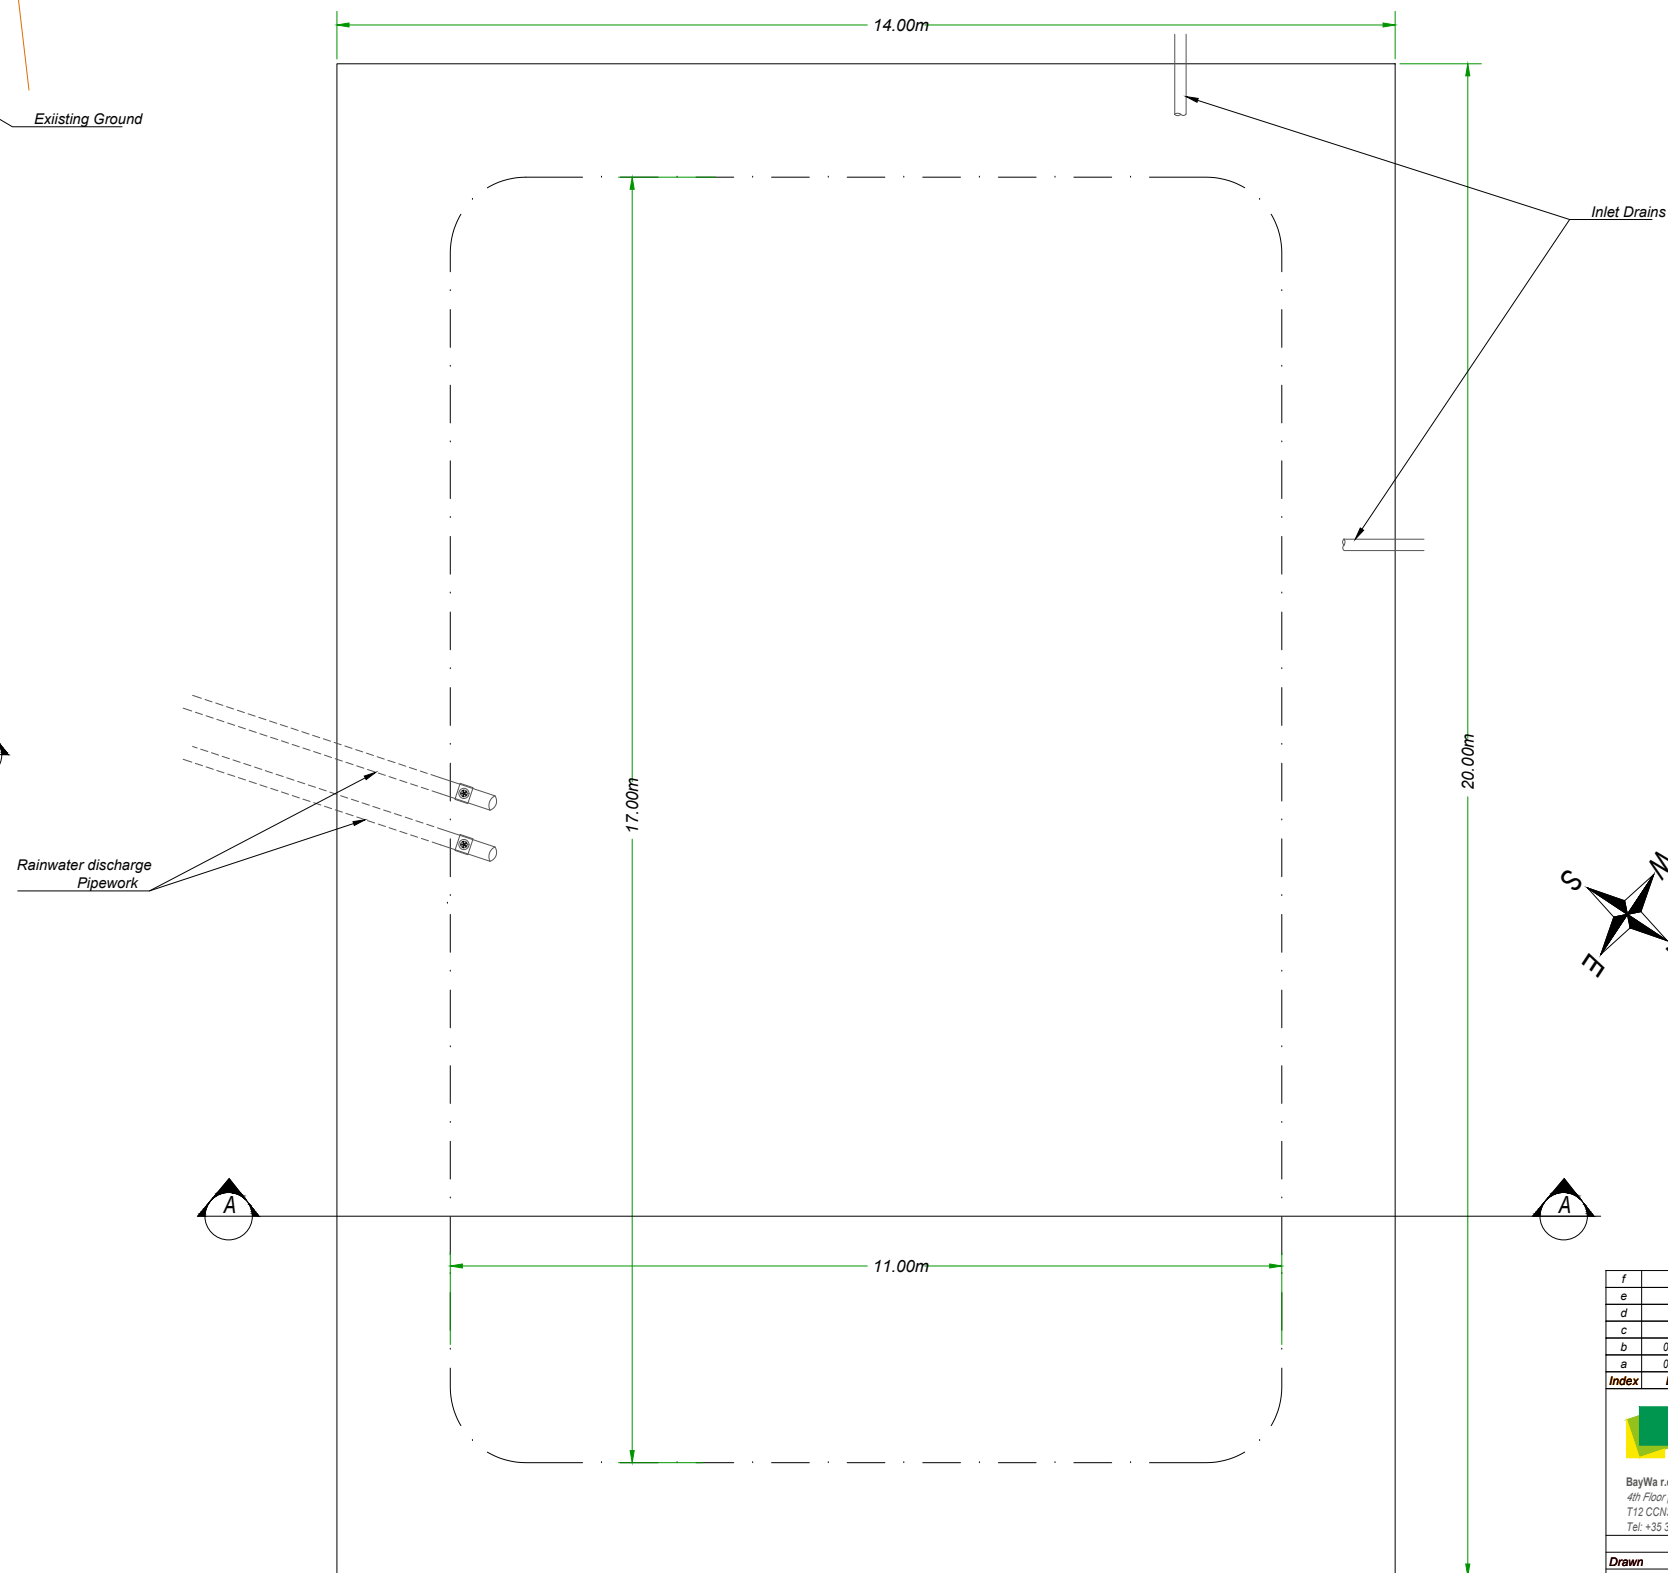

Plan View


Note:
All dimensions are in meters, unless noted otherwise.

All dimensions to be checked on site and any discrepancy to be reported to the engineer


Figured dimensions only to be used, drawings not to be scaled. If in doubt ask.

Infiltration testing to BRE 365 will be completed at detailed design stage of the soakaway.


f					
e					
d					
c					
b	07.08.26	JOR		Soakaway detail updated with B-B Section	
a	06.08.26	JOR		Soakaway Added and Attenuation Area Revised	
Index	Date	Name	Editor	Modification / Adaptation of the drawing	
			Project: Foigha Foigha , Keenagh, Co. Longford Solar Plant Client: Foigha Solar Farm Ltd.		
BayWa r.e. Ireland Limited 4th Floor One South Mall Cork T12 CCN3 Tel : +35 321 237 201 www.baywa-re.com					
Date					
Name					
Drawn					
06/08/26			Planning Period:		Scale
JOC			Planning		1:100
Changed					
Checked					
06/08/26					
MOE					
Drawing Title:			14. Water Attenuation Pond & Soakaway Area		Drawing Number:
File Name:			Typical Detail Drawings		FGA-TD - 014
					Format:
					A3

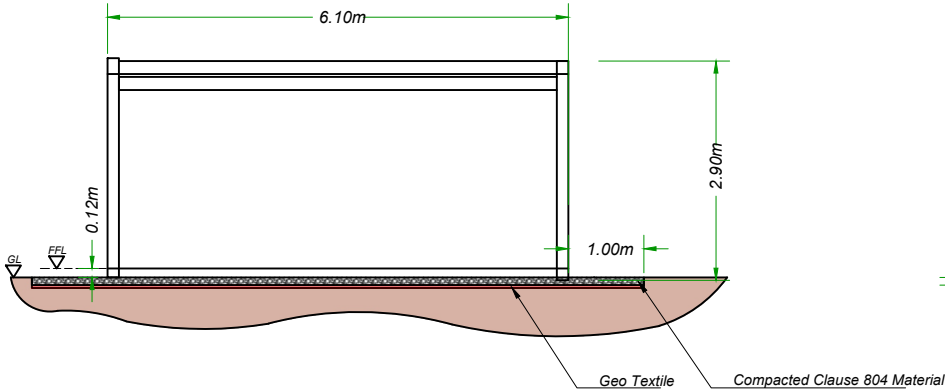


Front Elevation

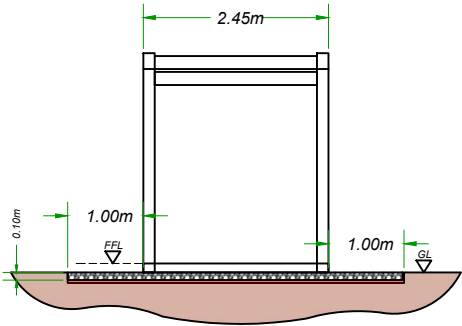


End View

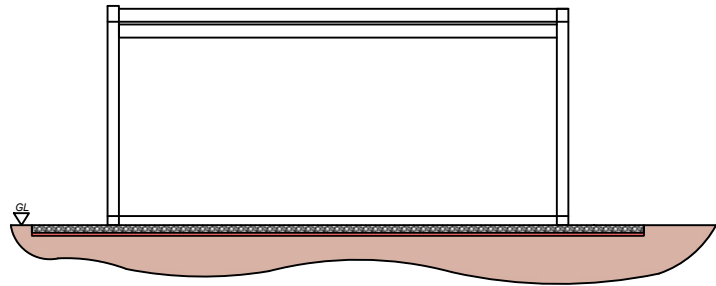

Rear Elevation

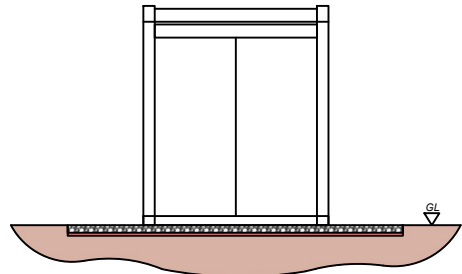

End View

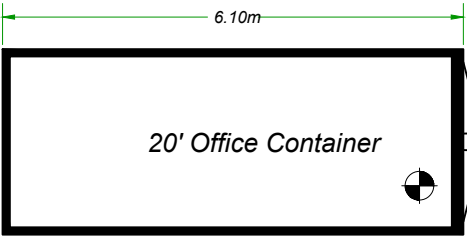

Plan View



Floor Level approx. 120mm above ground level

Note:
All dimensions are in meters, unless noted otherwise.
All dimensions to be checked on site and any discrepancy to be reported to the engineer
Figured dimensions only to be used, drawings not to be sold. If in doubt ask.

f					
e					
d					
c					
b					
a					
Index	Date	Name	Editor	Modification / Adaptation of the drawing	
				Project: Foigha Foigha, Keenagh, Co. Longford Solar Plant	
				Client: Foigha Solar Farm Ltd.	
				Planning Period: Planning	
				Scale 1:100	
				Drawing Number: FGA-TD - 015	
				Format A3	
				Drawing Title: 15. 20ft Office Container	
				File Name: Typical Detail Drawings	



BayWa r.e.
BayWa r.e. Ireland Limited
4th Floor | One South Mall | Cork |
T12 CCN3
Tel: +353 21 2378 203 | www.baywa-re.com