

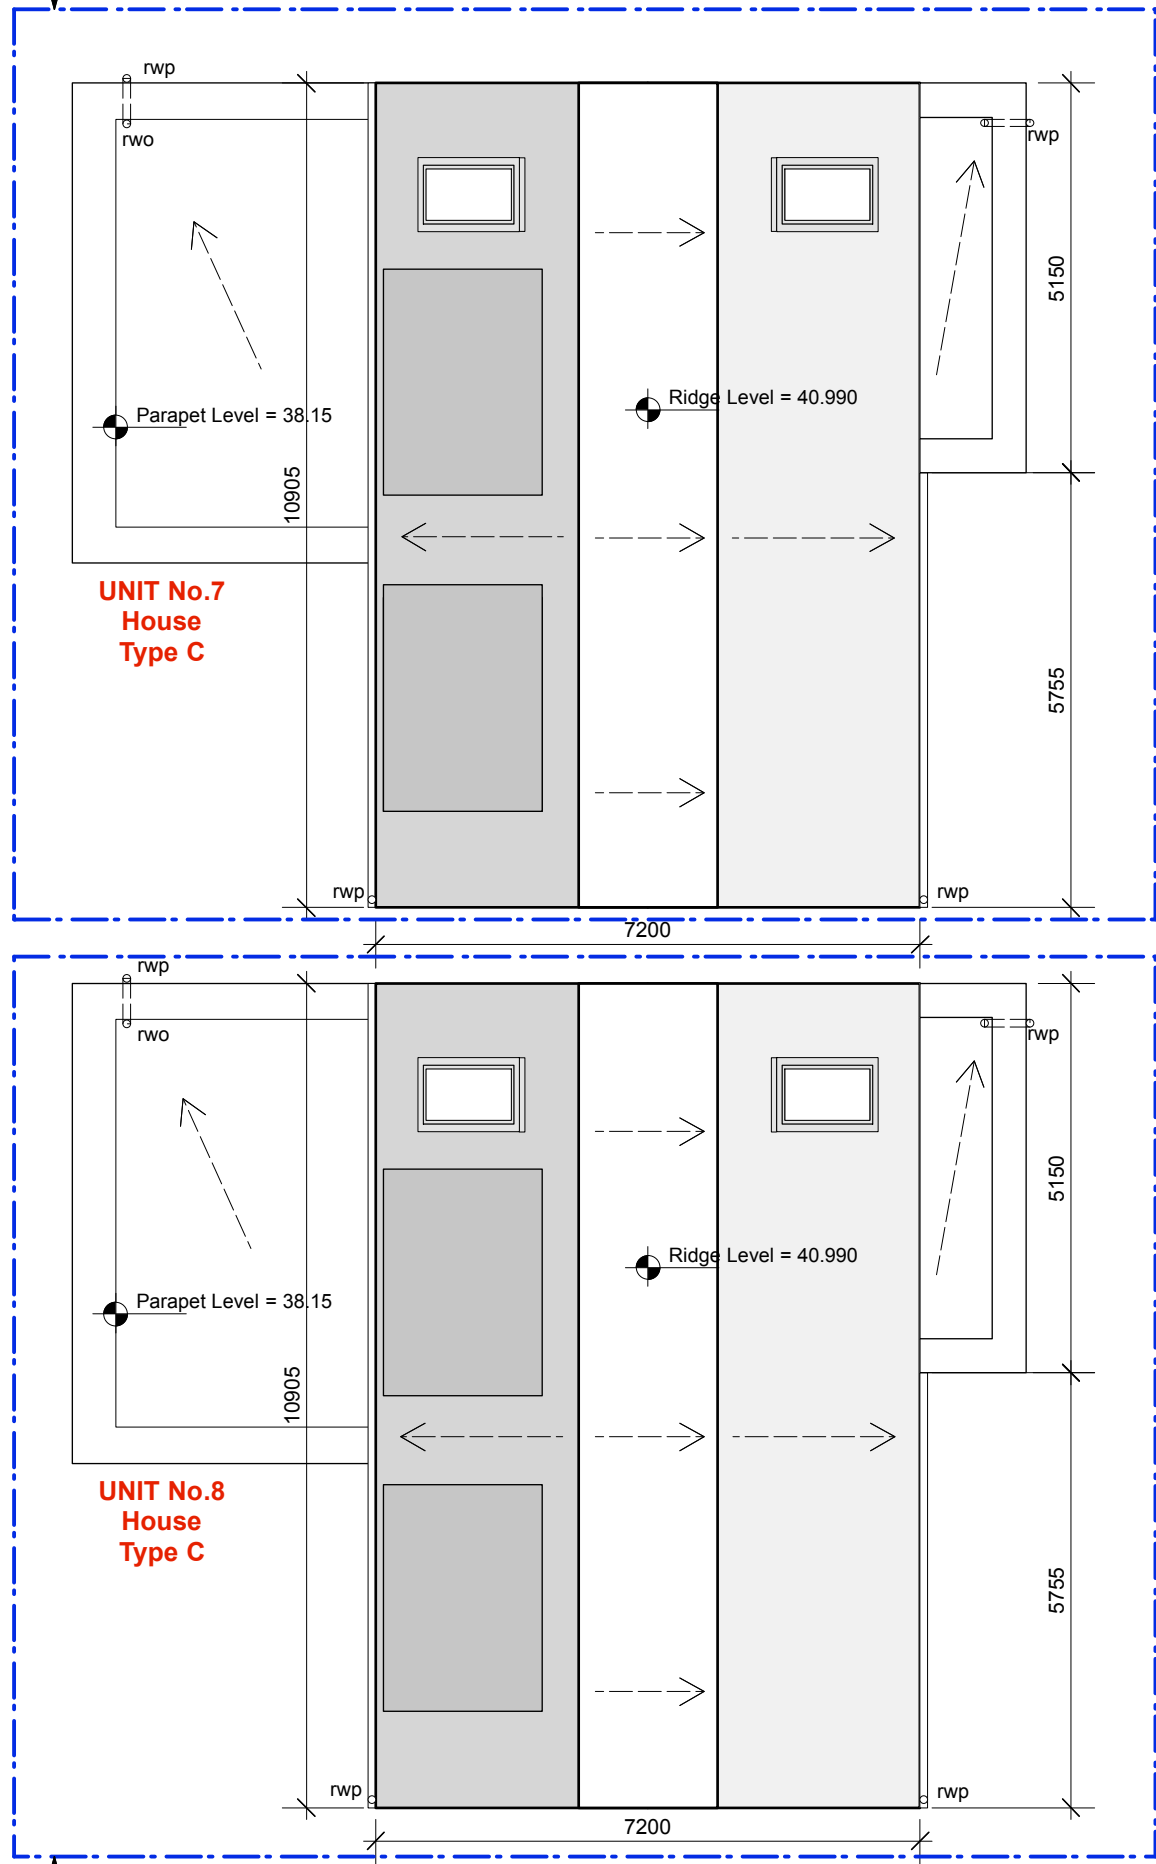


Amendment to Unit 6:
Second floor removed. House changes from 4 bedroom to a 3 bedroom detached house.
Roof profile changed from pitched roof to flat roof.
Design of facade to match ground and first floor but also to mirror front facade of unit 7.
Building height reduced by 4.145m from 42.570m to 38.425m.
All first floor windows of north elevation to have manufactured obscured glass to prevent overlooking.


Amendment to Unit 7:
Roof profile changed and building height reduced by 920mm, from 41.910m to 40.990.
Material changed on second floor facade of north elevation to match roof finish.
Change of material to reduce the visual impact of the gable facade on neighbouring property.
All first floor windows of north elevation to have manufactured obscured glass to prevent overlooking.

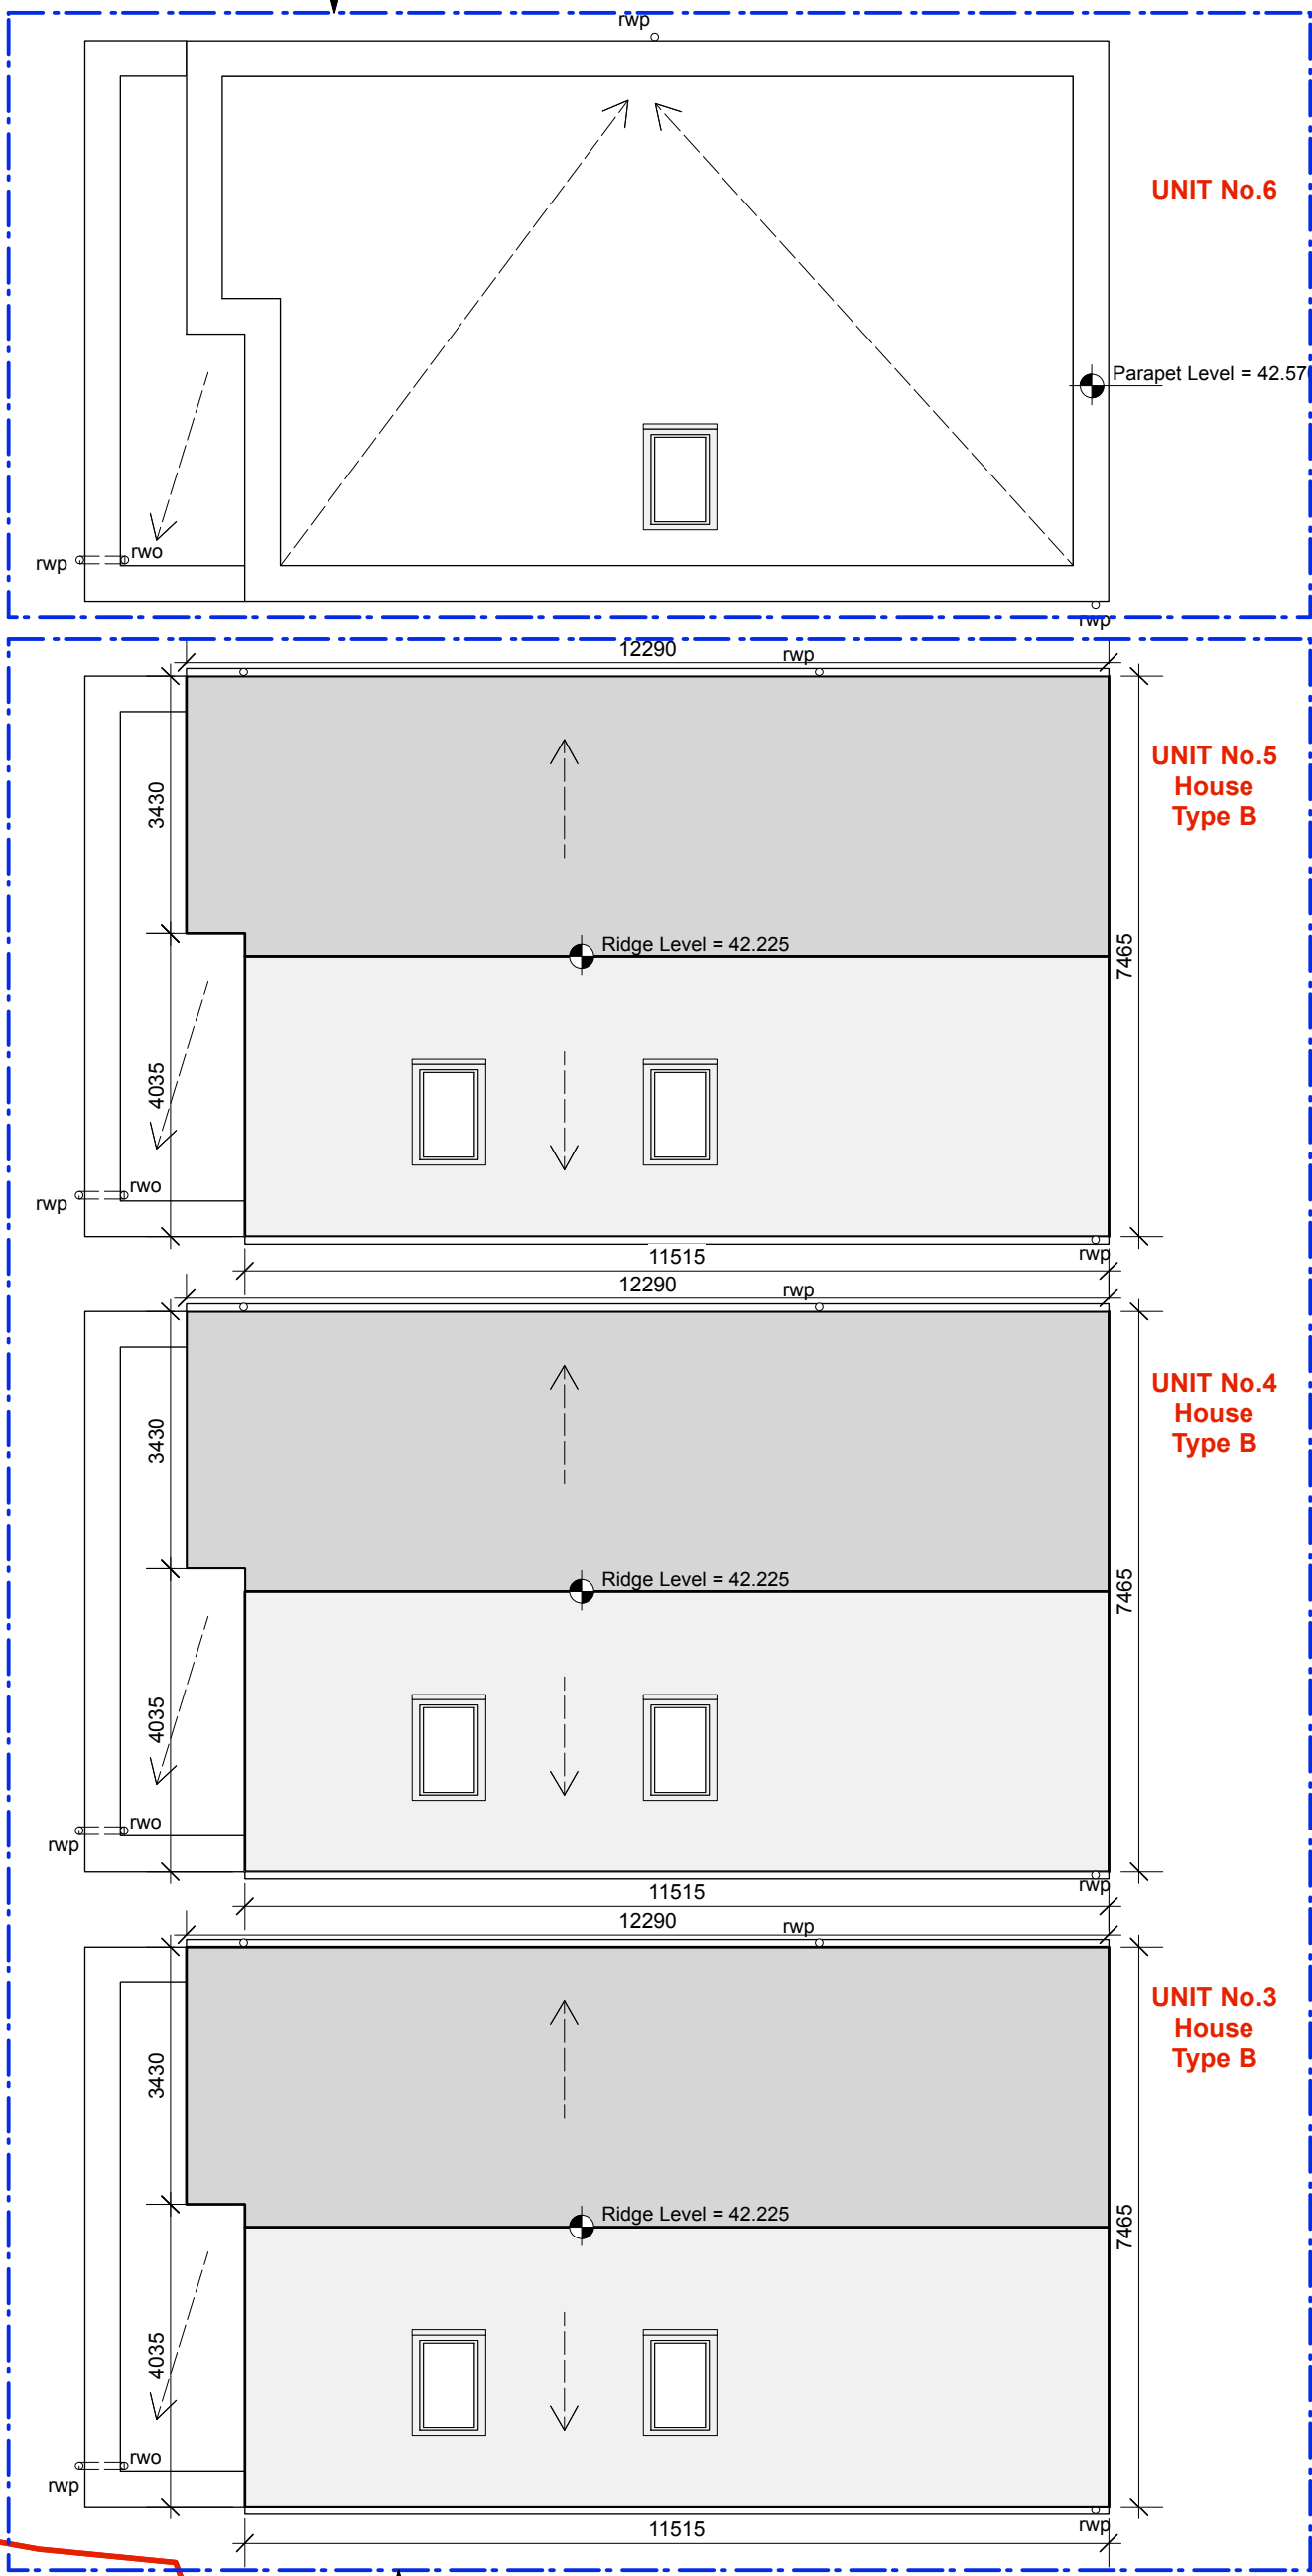


Amendment to Unit 3, 4 & 5:
Building height of 3 units reduced by 340mm from 42.570m to 42.225m to align with ridge height of unit 1 & 2.
Material change on second floor of west facade of 3 units to match roof finish.
Finish change will help reduce visual massing of the houses and reduce the visual impact on the neighbouring property.

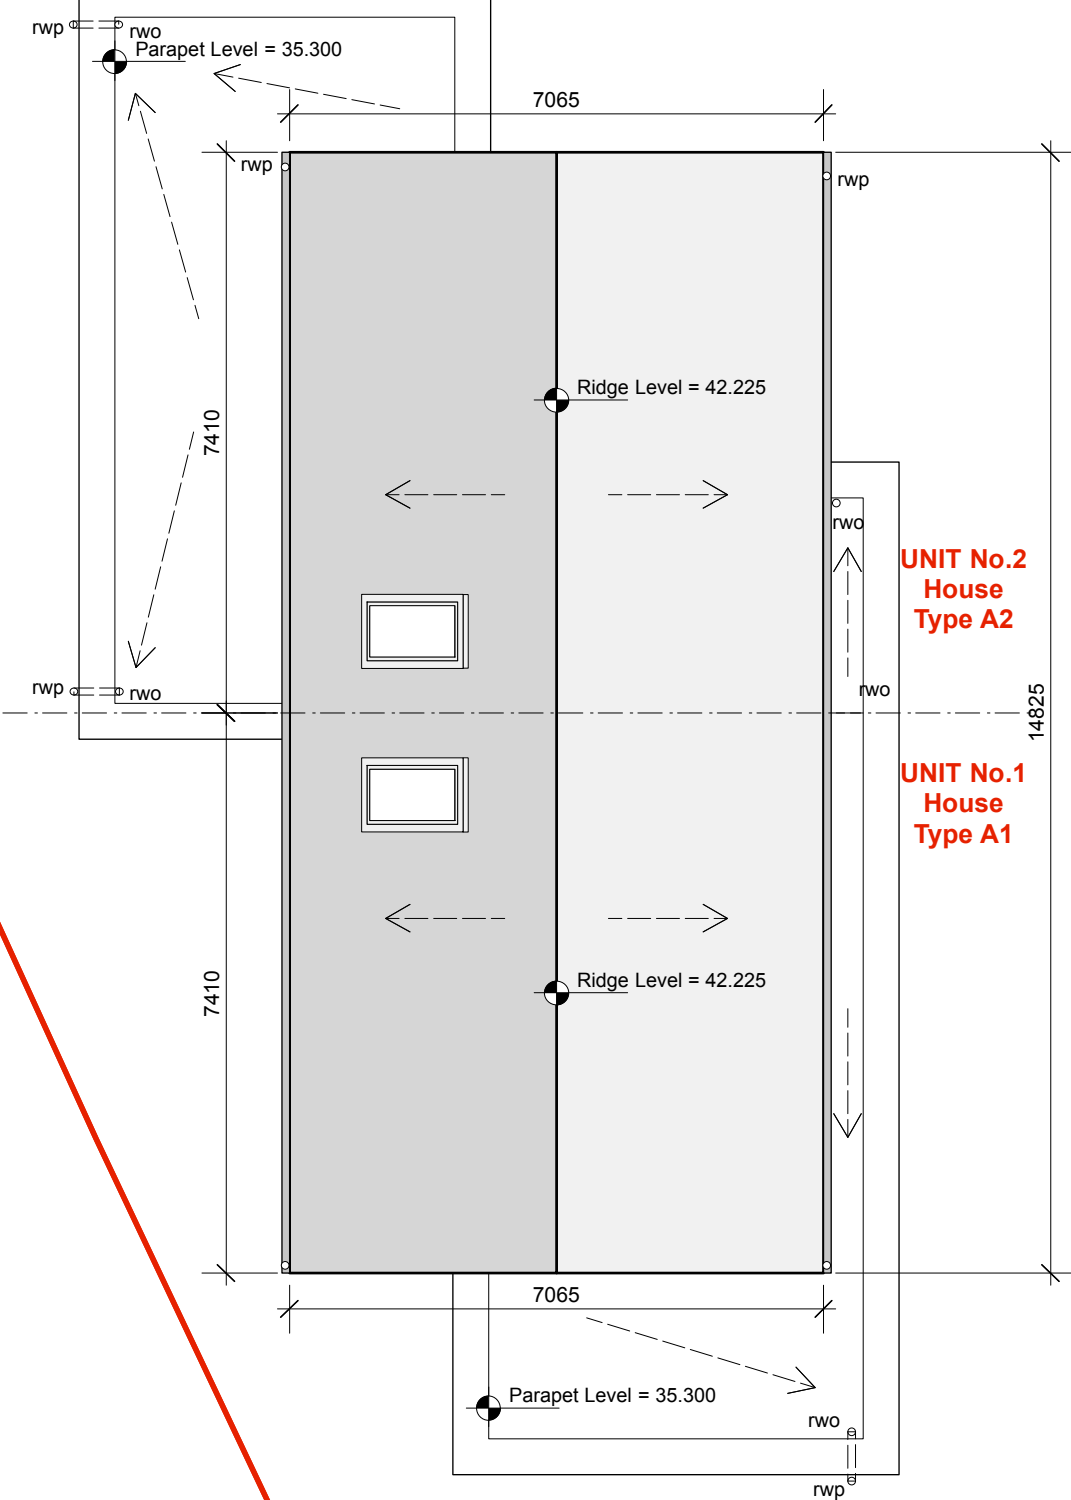


Amendment to Unit 8:
Roof profile changed and building height reduced by 920mm, from 41.910m to 40.990.

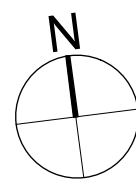


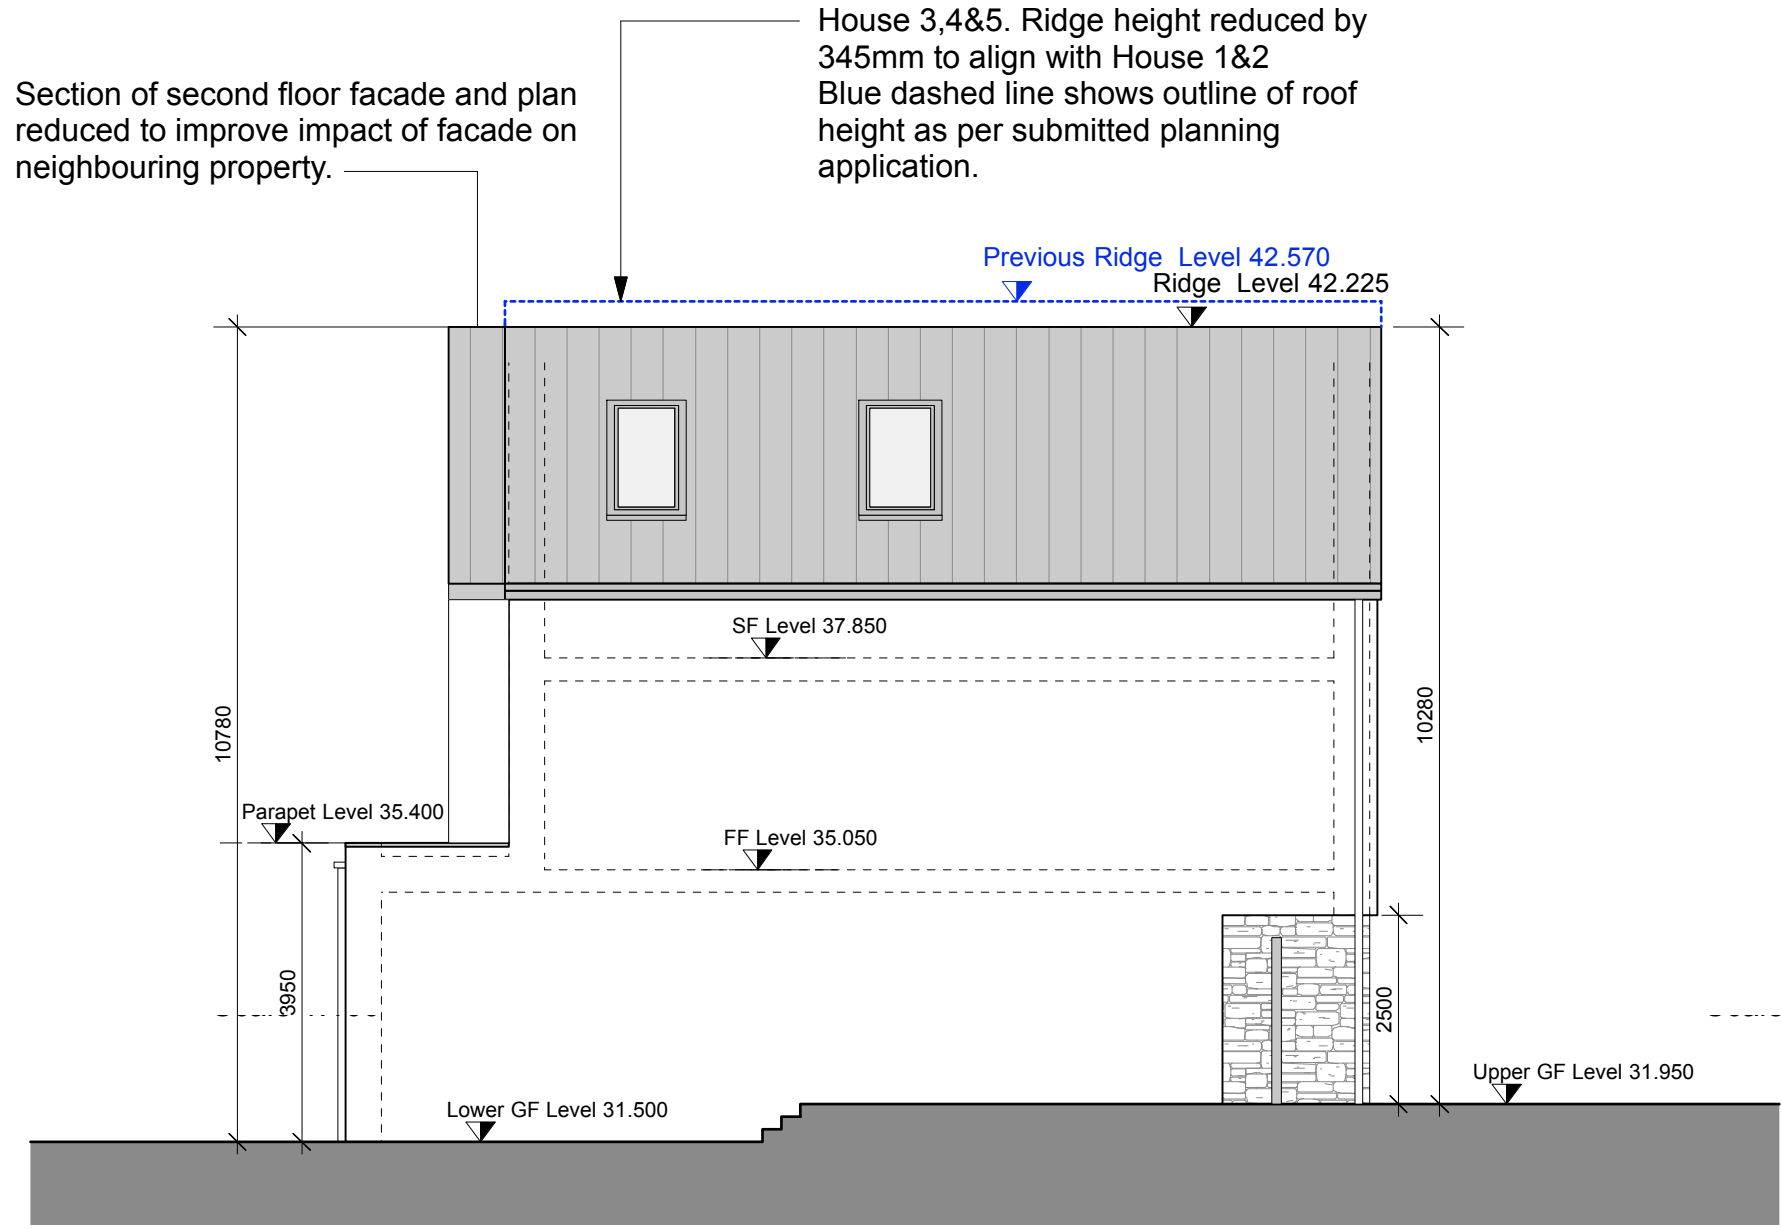


HOUSE TYPE B (UNITS No.3/4/5)
PROPOSED SIDE (SOUTH) ELEVATION
Scale 1:100

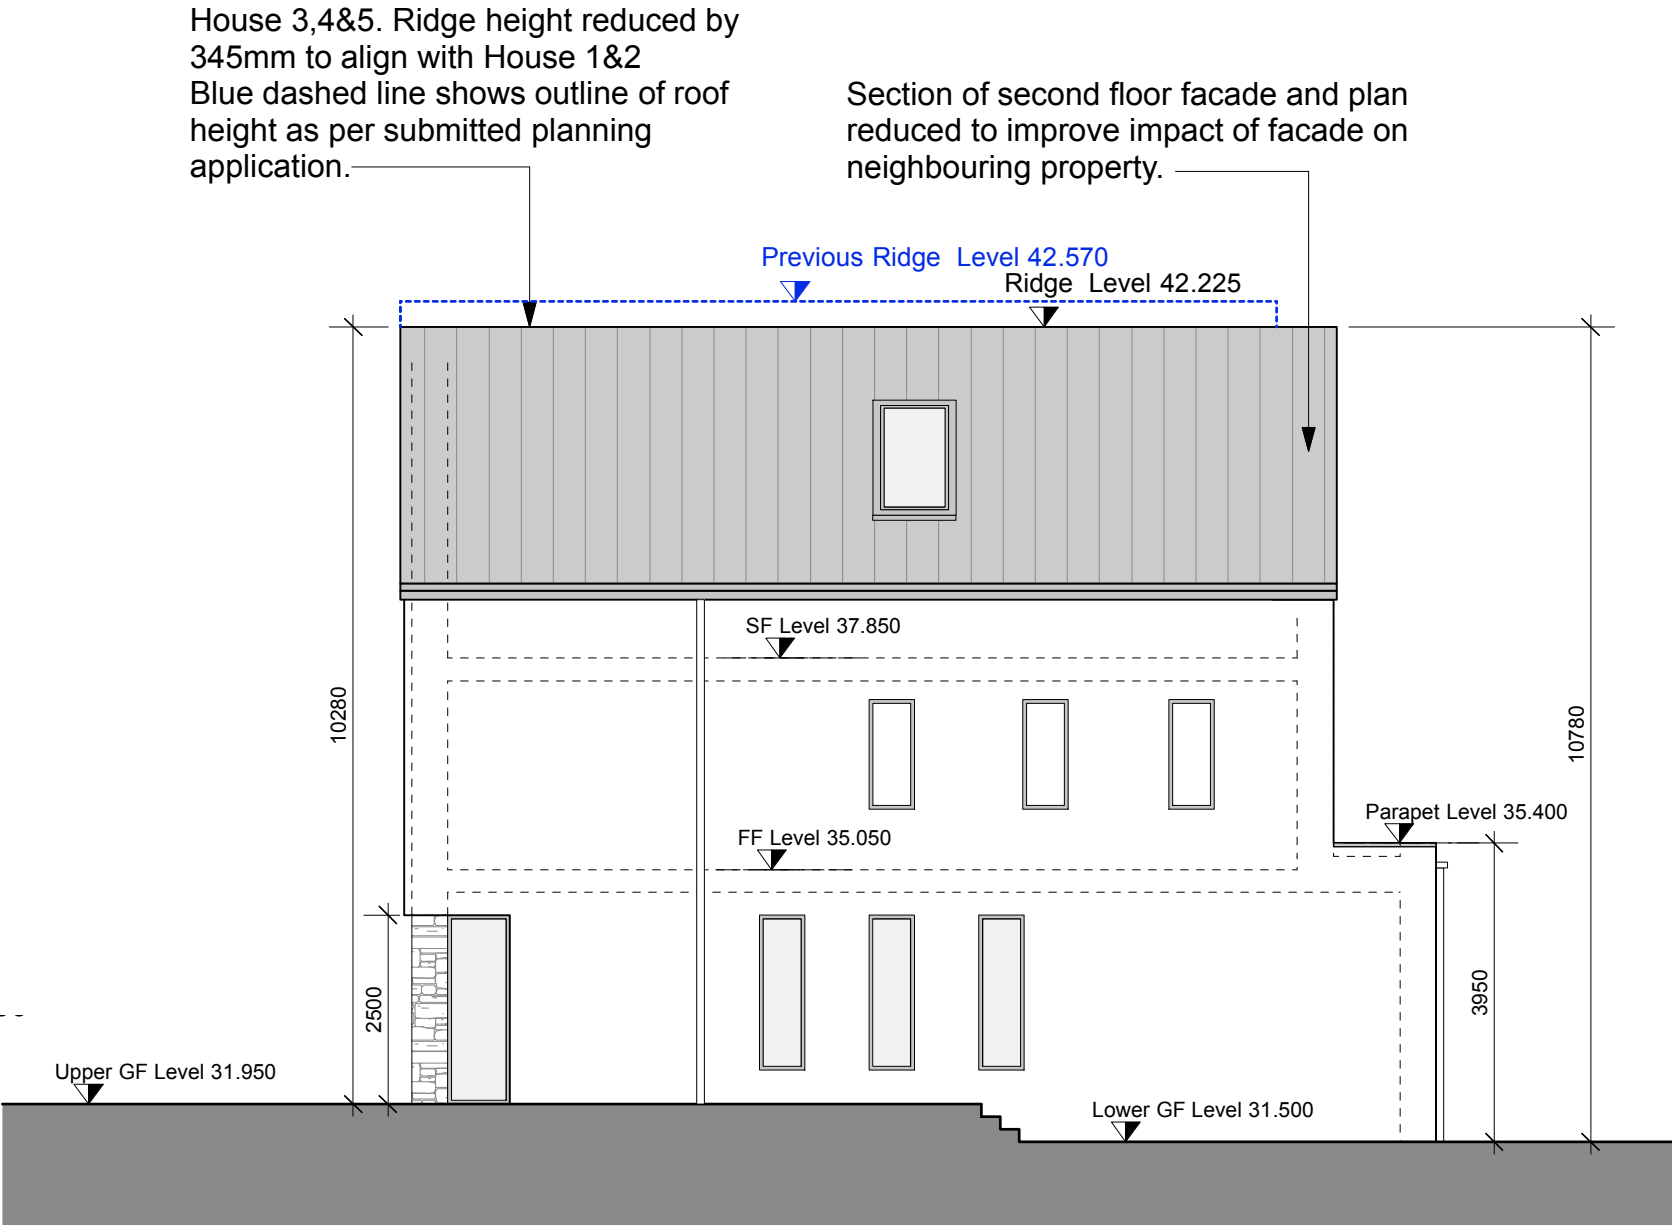


HOUSE TYPE B (UNITS No.3/4/5)
PROPOSED SIDE (NORTH) ELEVATION
Scale 1:100

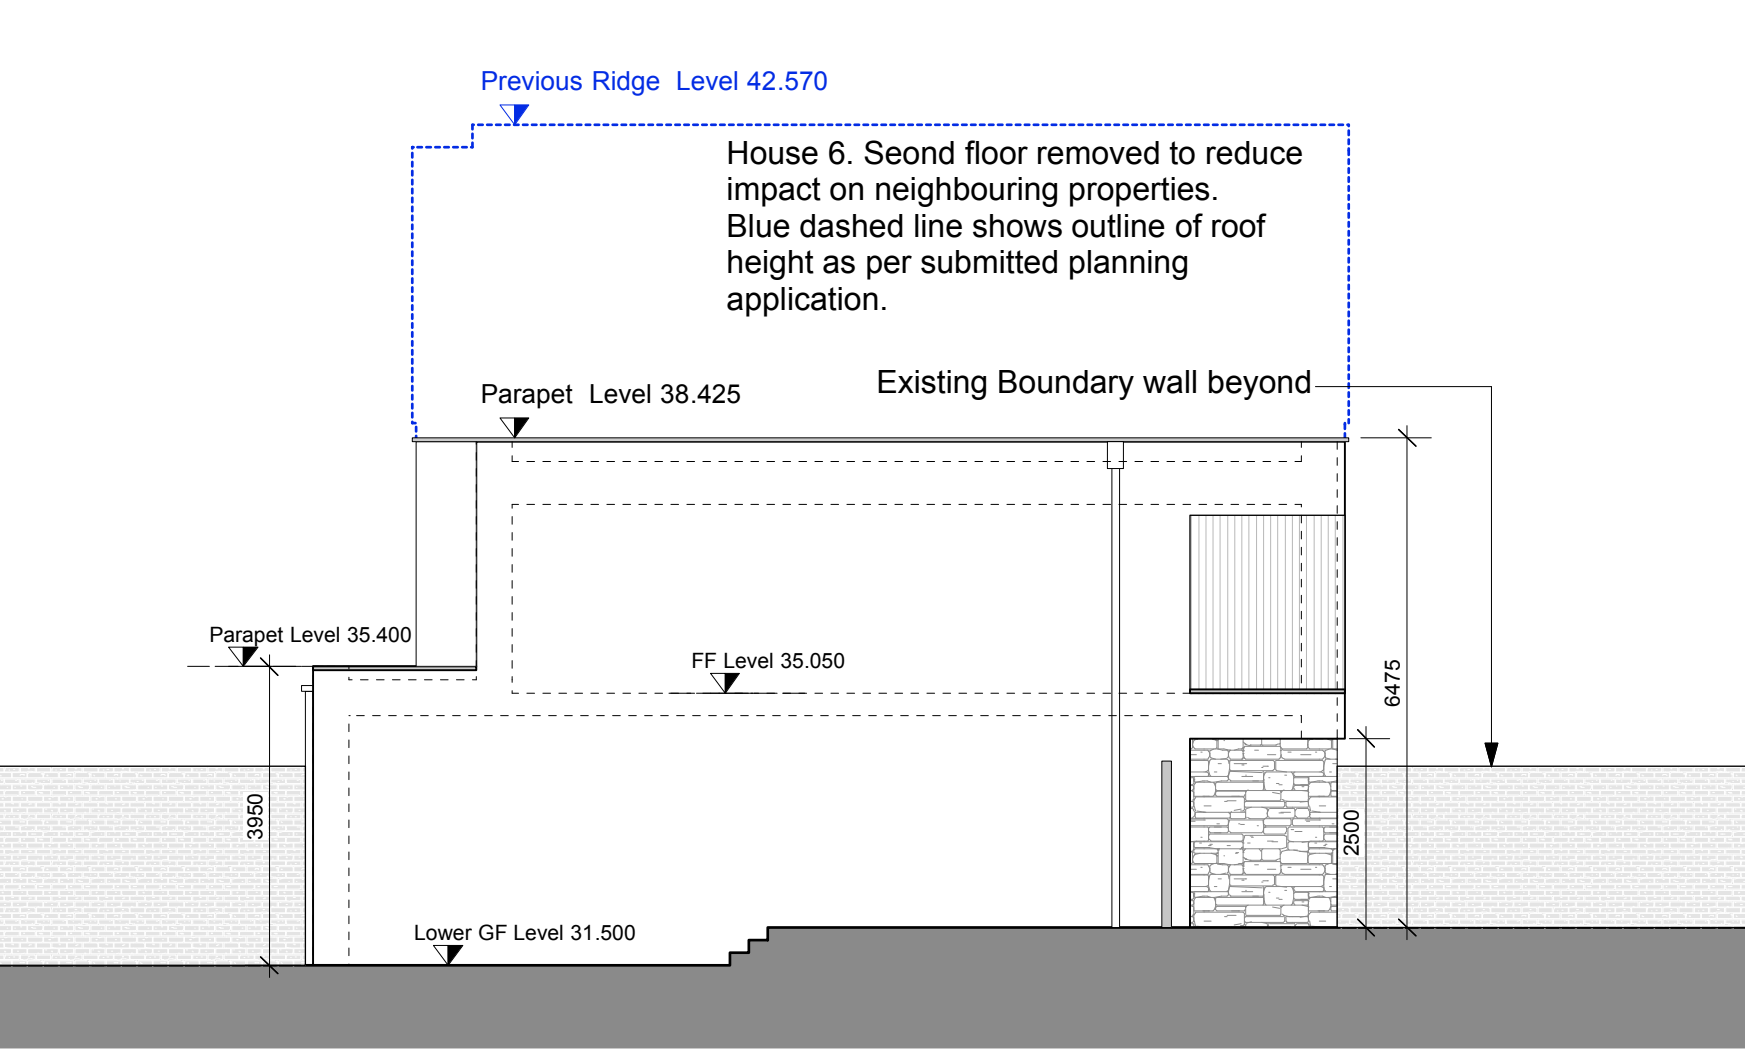


HOUSE NO. 6
PROPOSED SIDE (SOUTH) ELEVATION
Scale 1:100

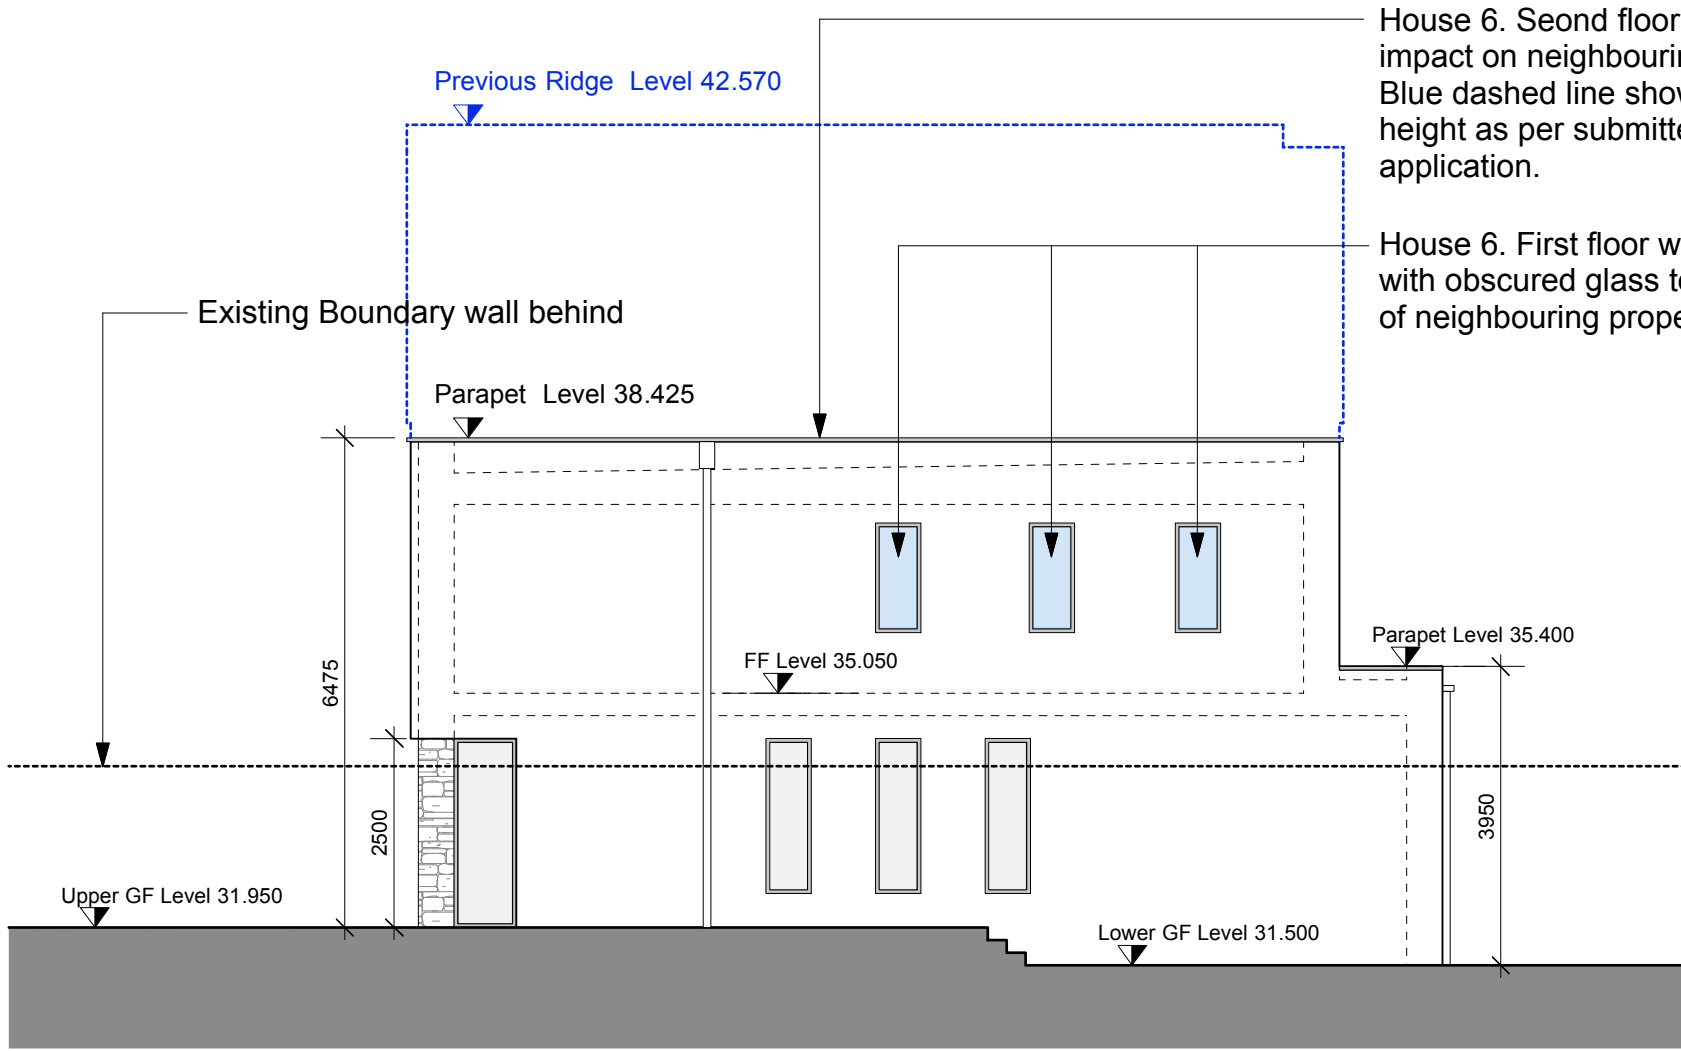


HOUSE NO. 6
PROPOSED SIDE (NORTH) ELEVATION
Scale 1:100

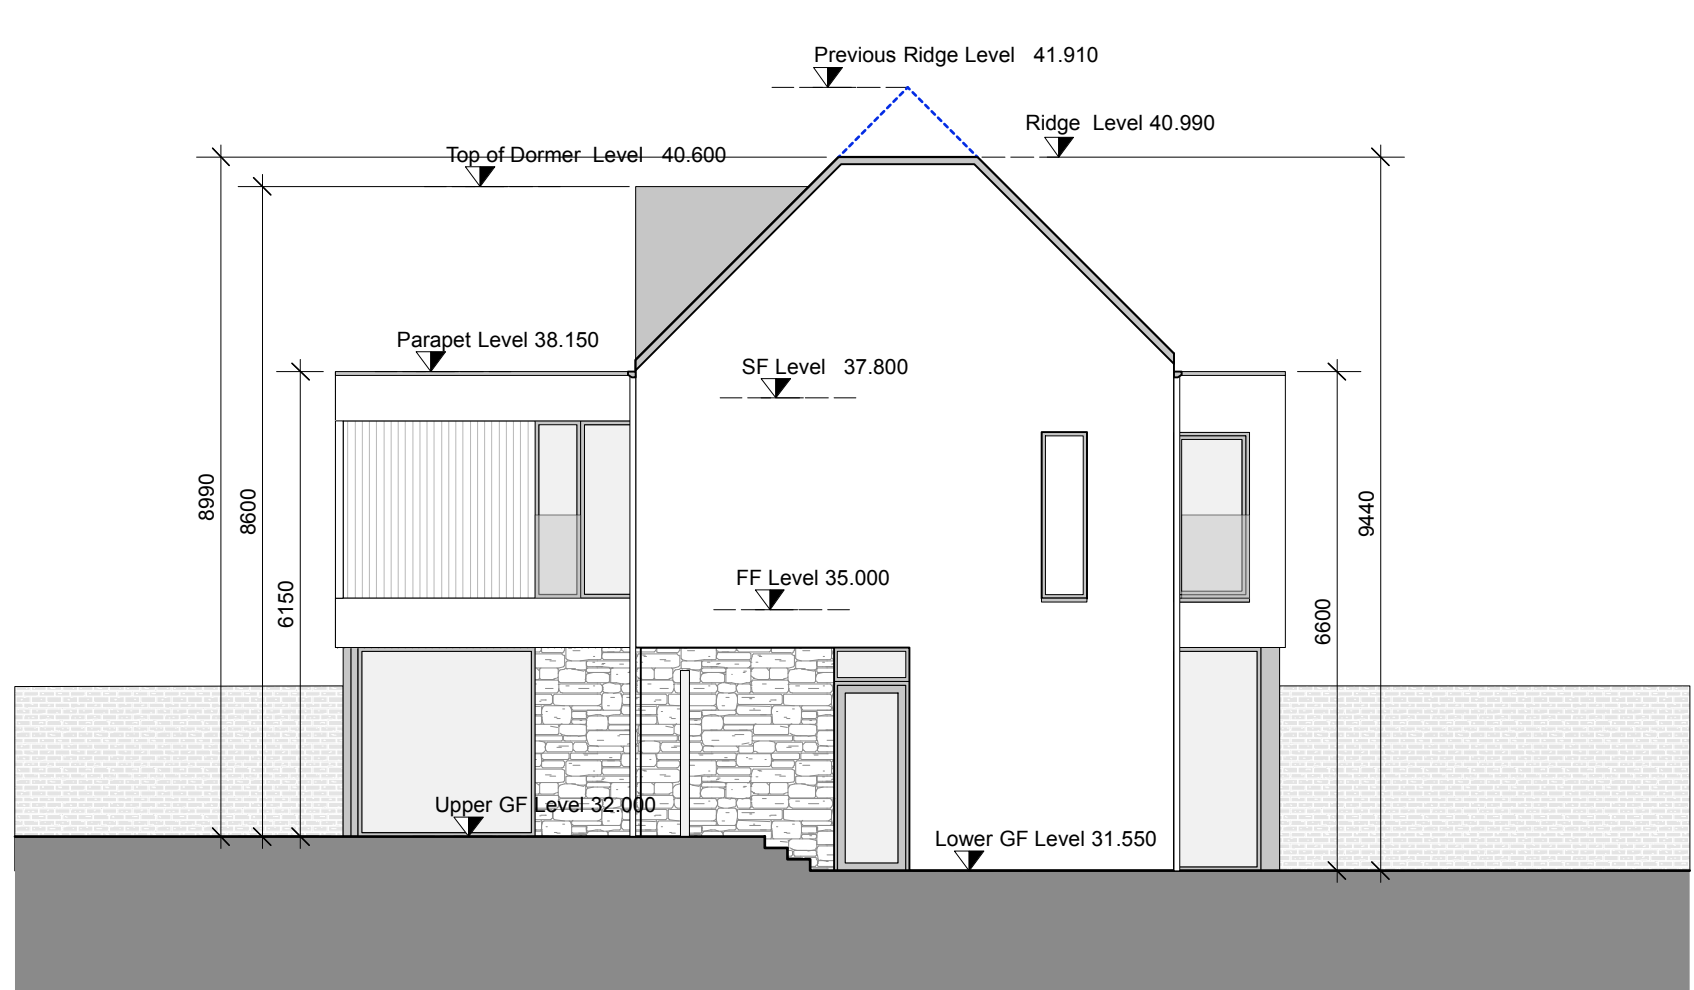

HOUSE TYPE C (UNITS No.7 & No.8)
PROPOSED SIDE (SOUTH) ELEVATION
Scale 1:100

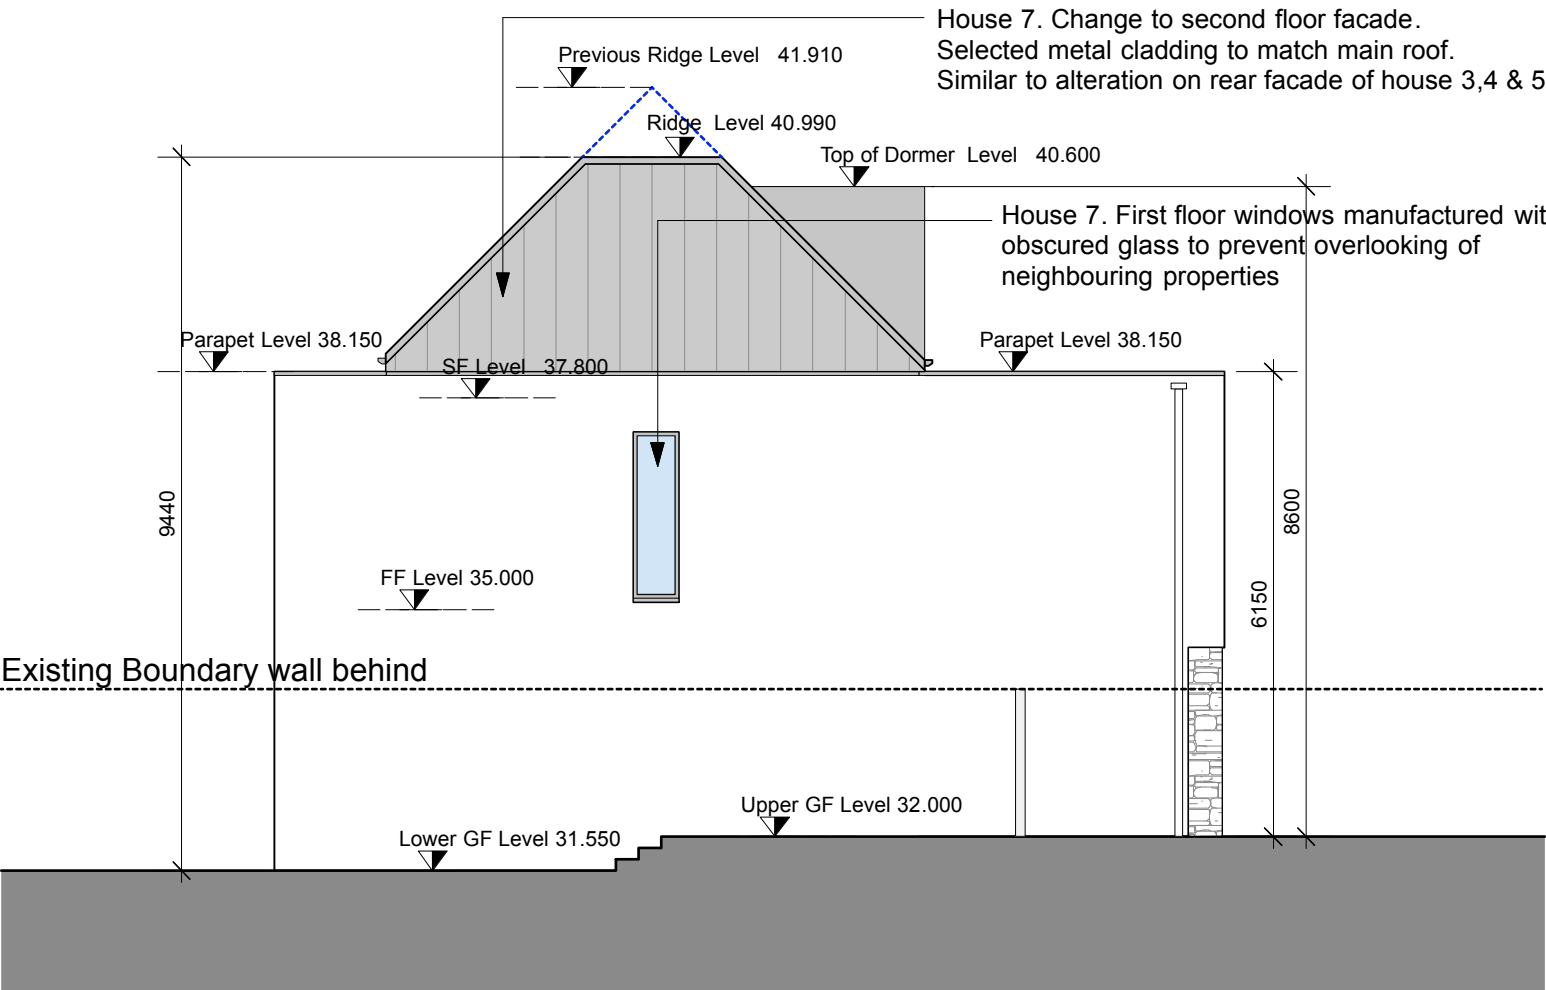

HOUSE TYPE C (UNITS No.7 & No.8)
PROPOSED SIDE (NORTH) ELEVATION
Scale 1:100

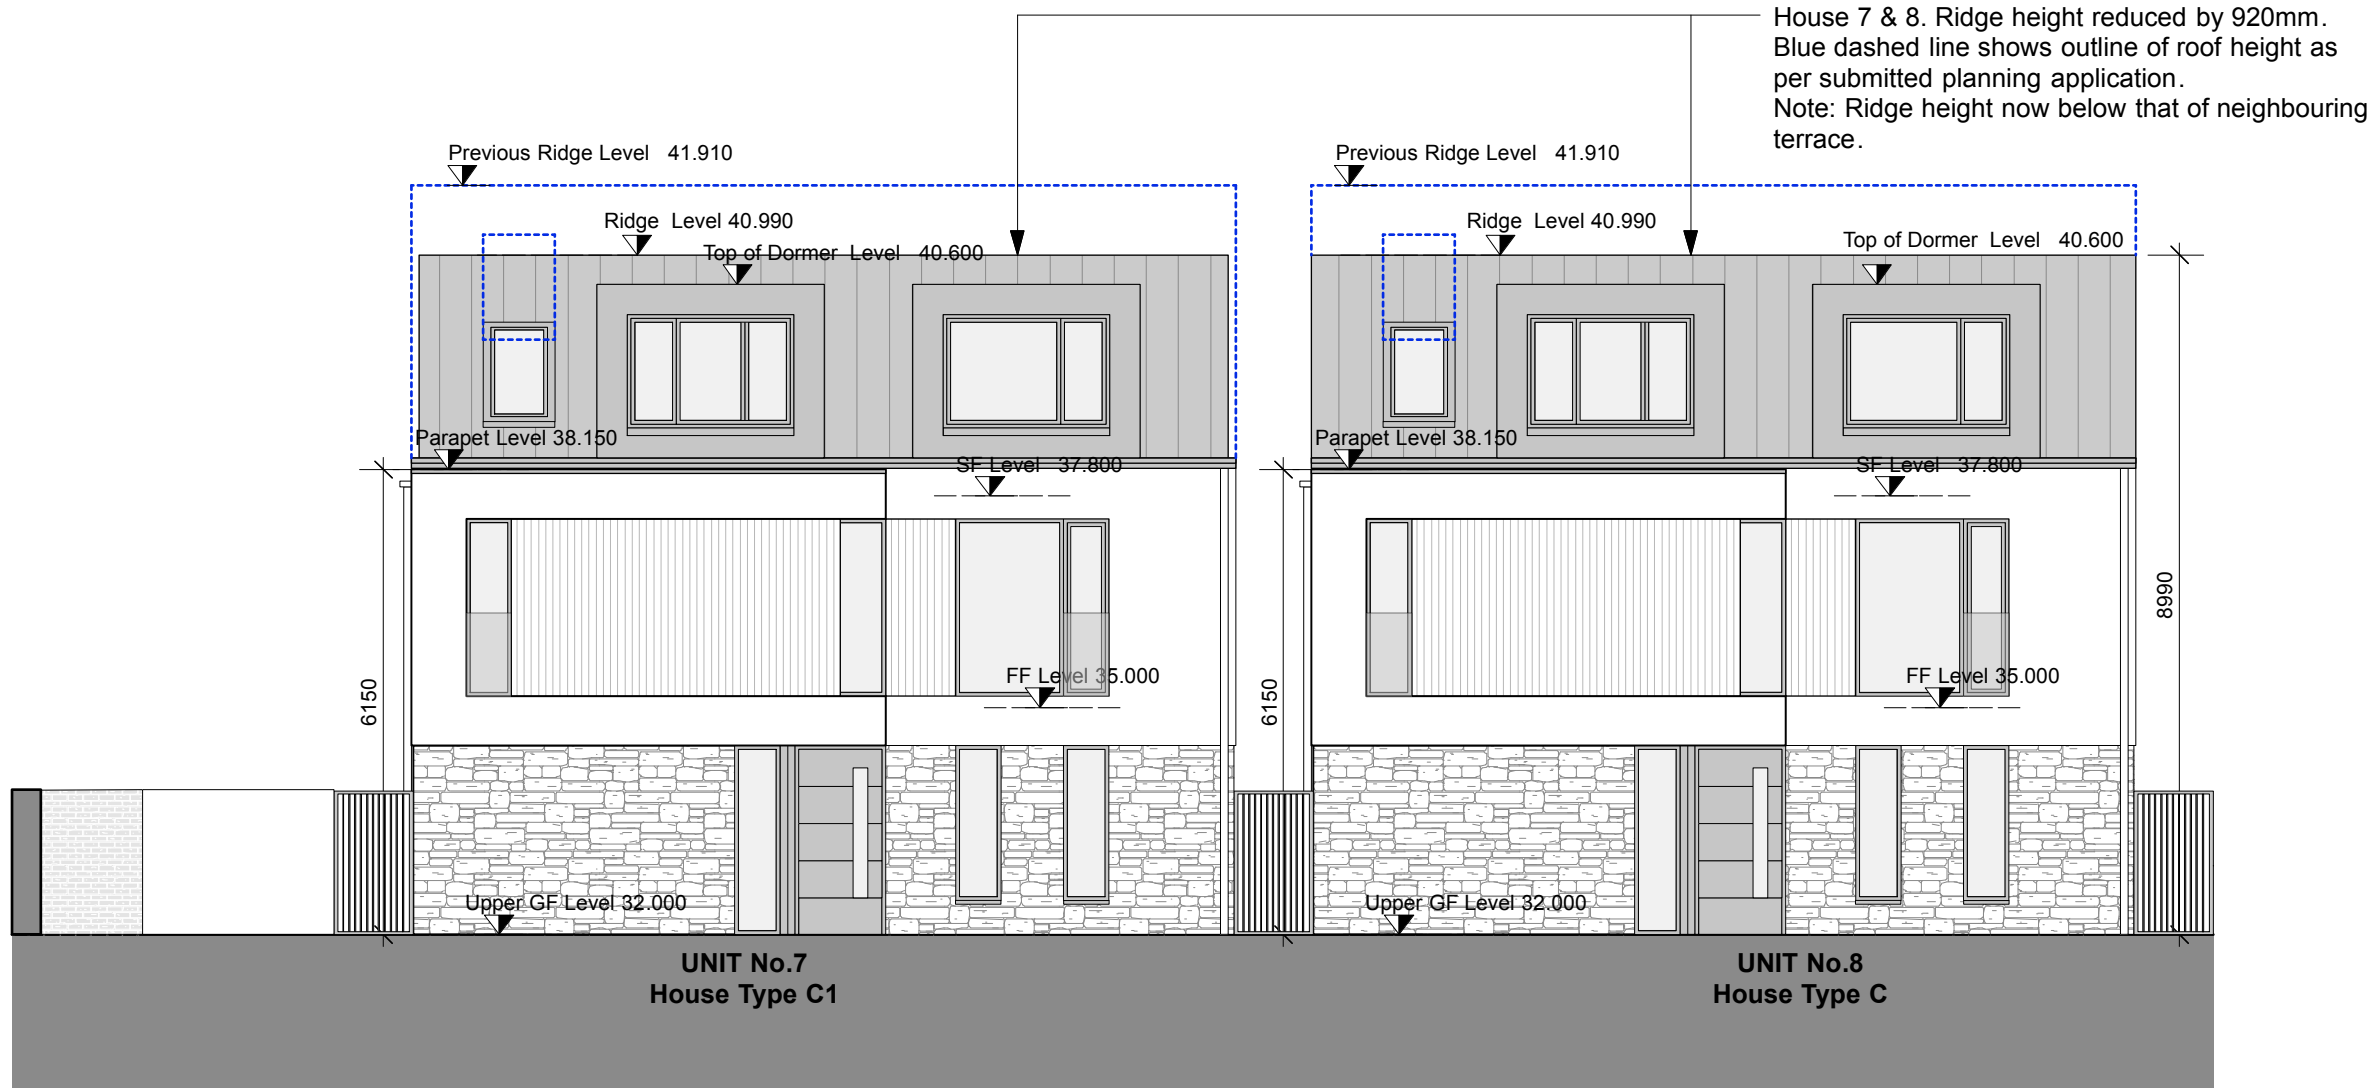

HOUSE TYPE C (UNITS No.7 & No.8)
PROPOSED FRONT (WEST) ELEVATIONS
Scale 1:100

