



**CROSS SECTION A**  
North East Elevation  
Scale 1:1000

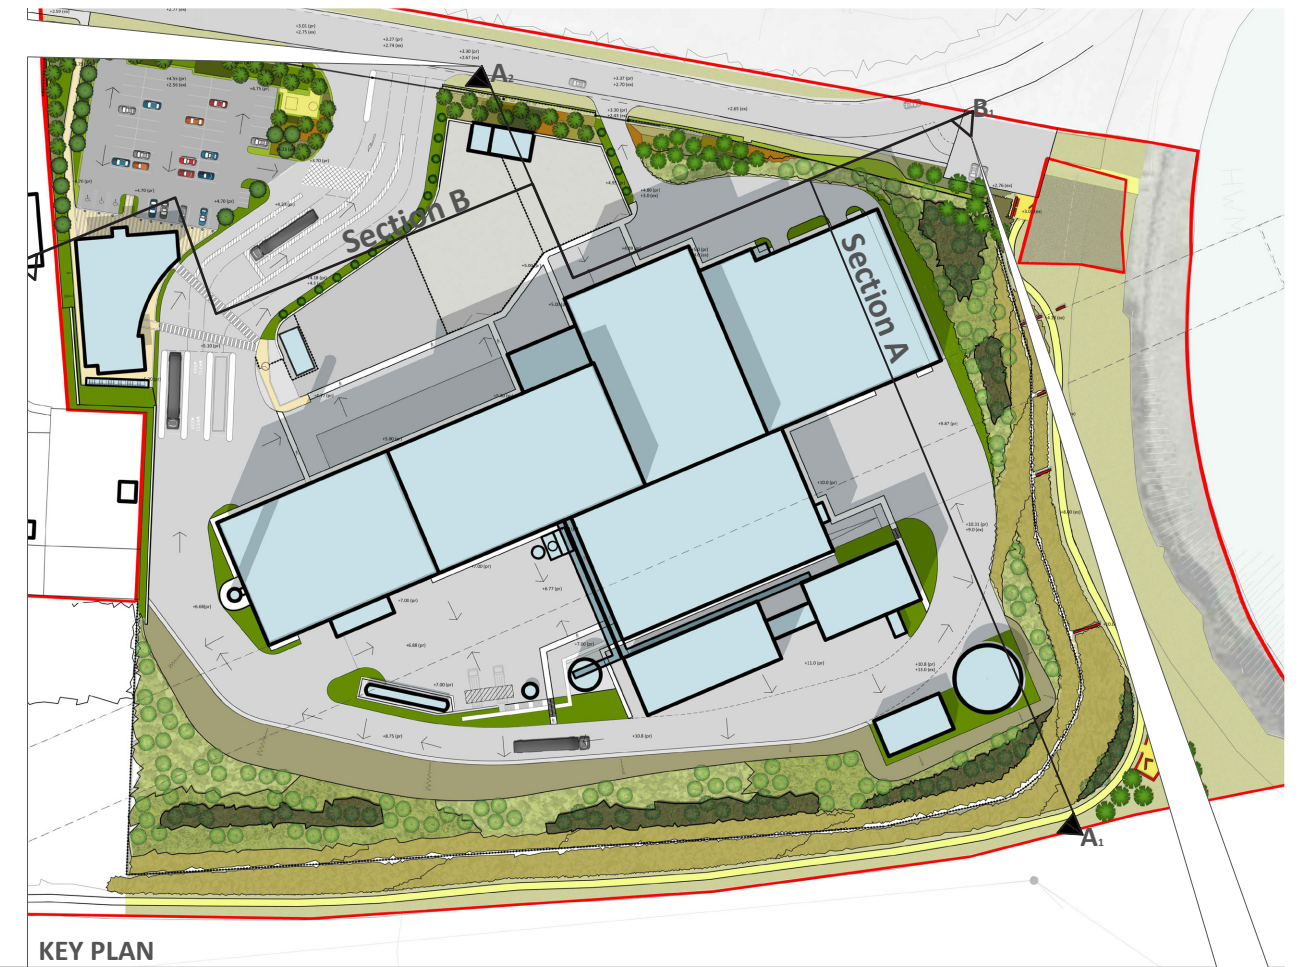

**KEY PLAN**

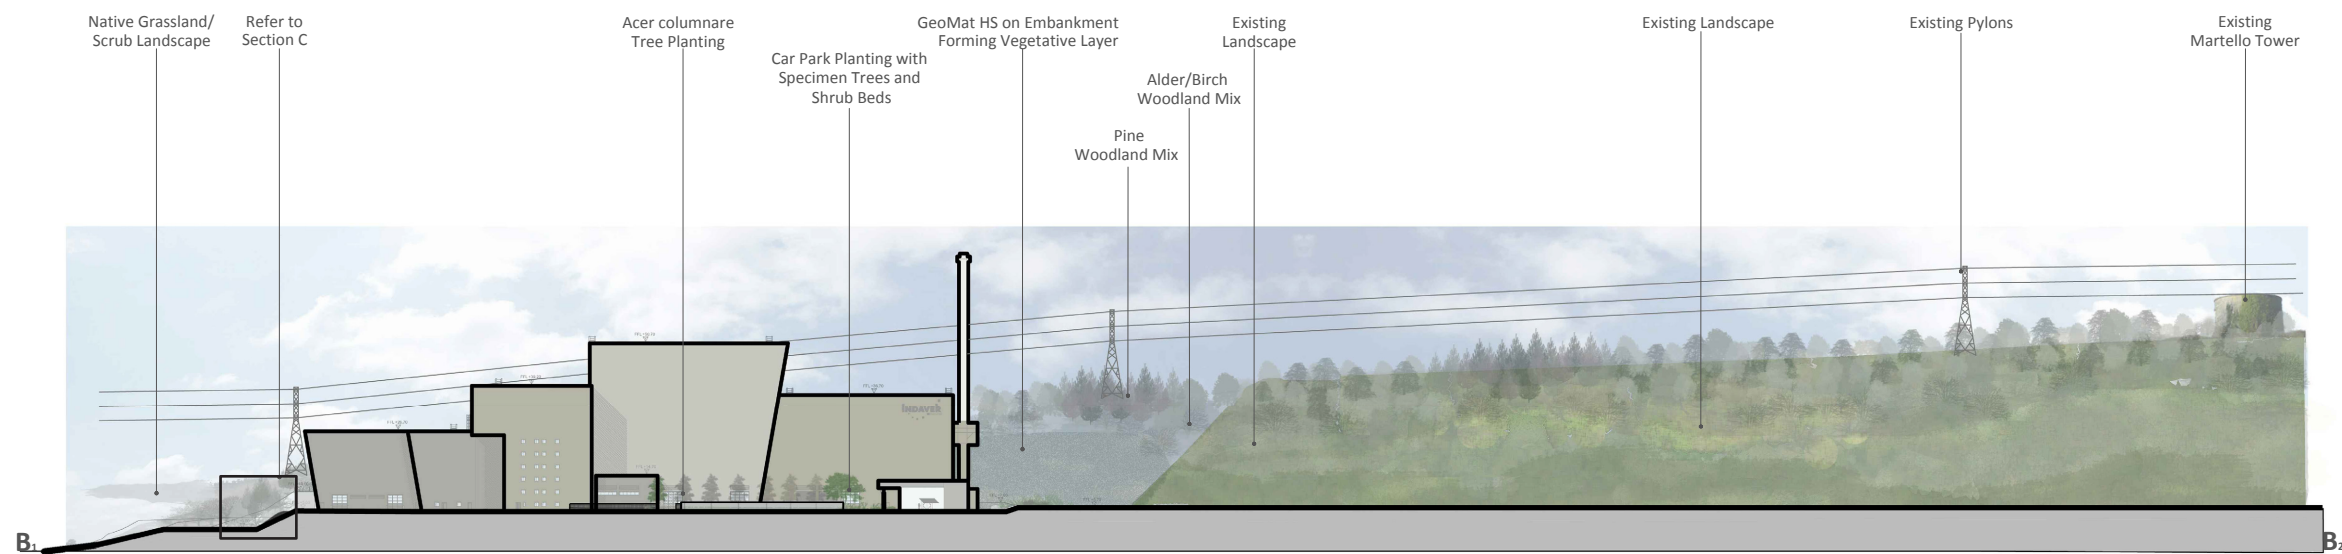

**CROSS SECTION B**  
North West Elevation  
Scale 1:1000