


NOTE: - DO NOT SCALE. USE FOURED DIMENSION ONLY  
- THIS DRAWING IS TO BE READ IN CONJUNCTION WITH ALL RELEVANT SPECIFICATION AND DRAWINGS.  
- ALL DIMENSIONS TO BE CHECKED ON SITE.  
- IN THE EVENT OF ANY DISCREPANCIES BETWEEN DRAWINGS THE CONTRACTOR IS TO INFORM THE ARCHITECT IMMEDIATELY.

REV.	DATE	DESCRIPTION	DRAWN	CHECKED	APPROVED



SOUTH-WEST ELEVATION  
(SCALE 1:200 @A0)

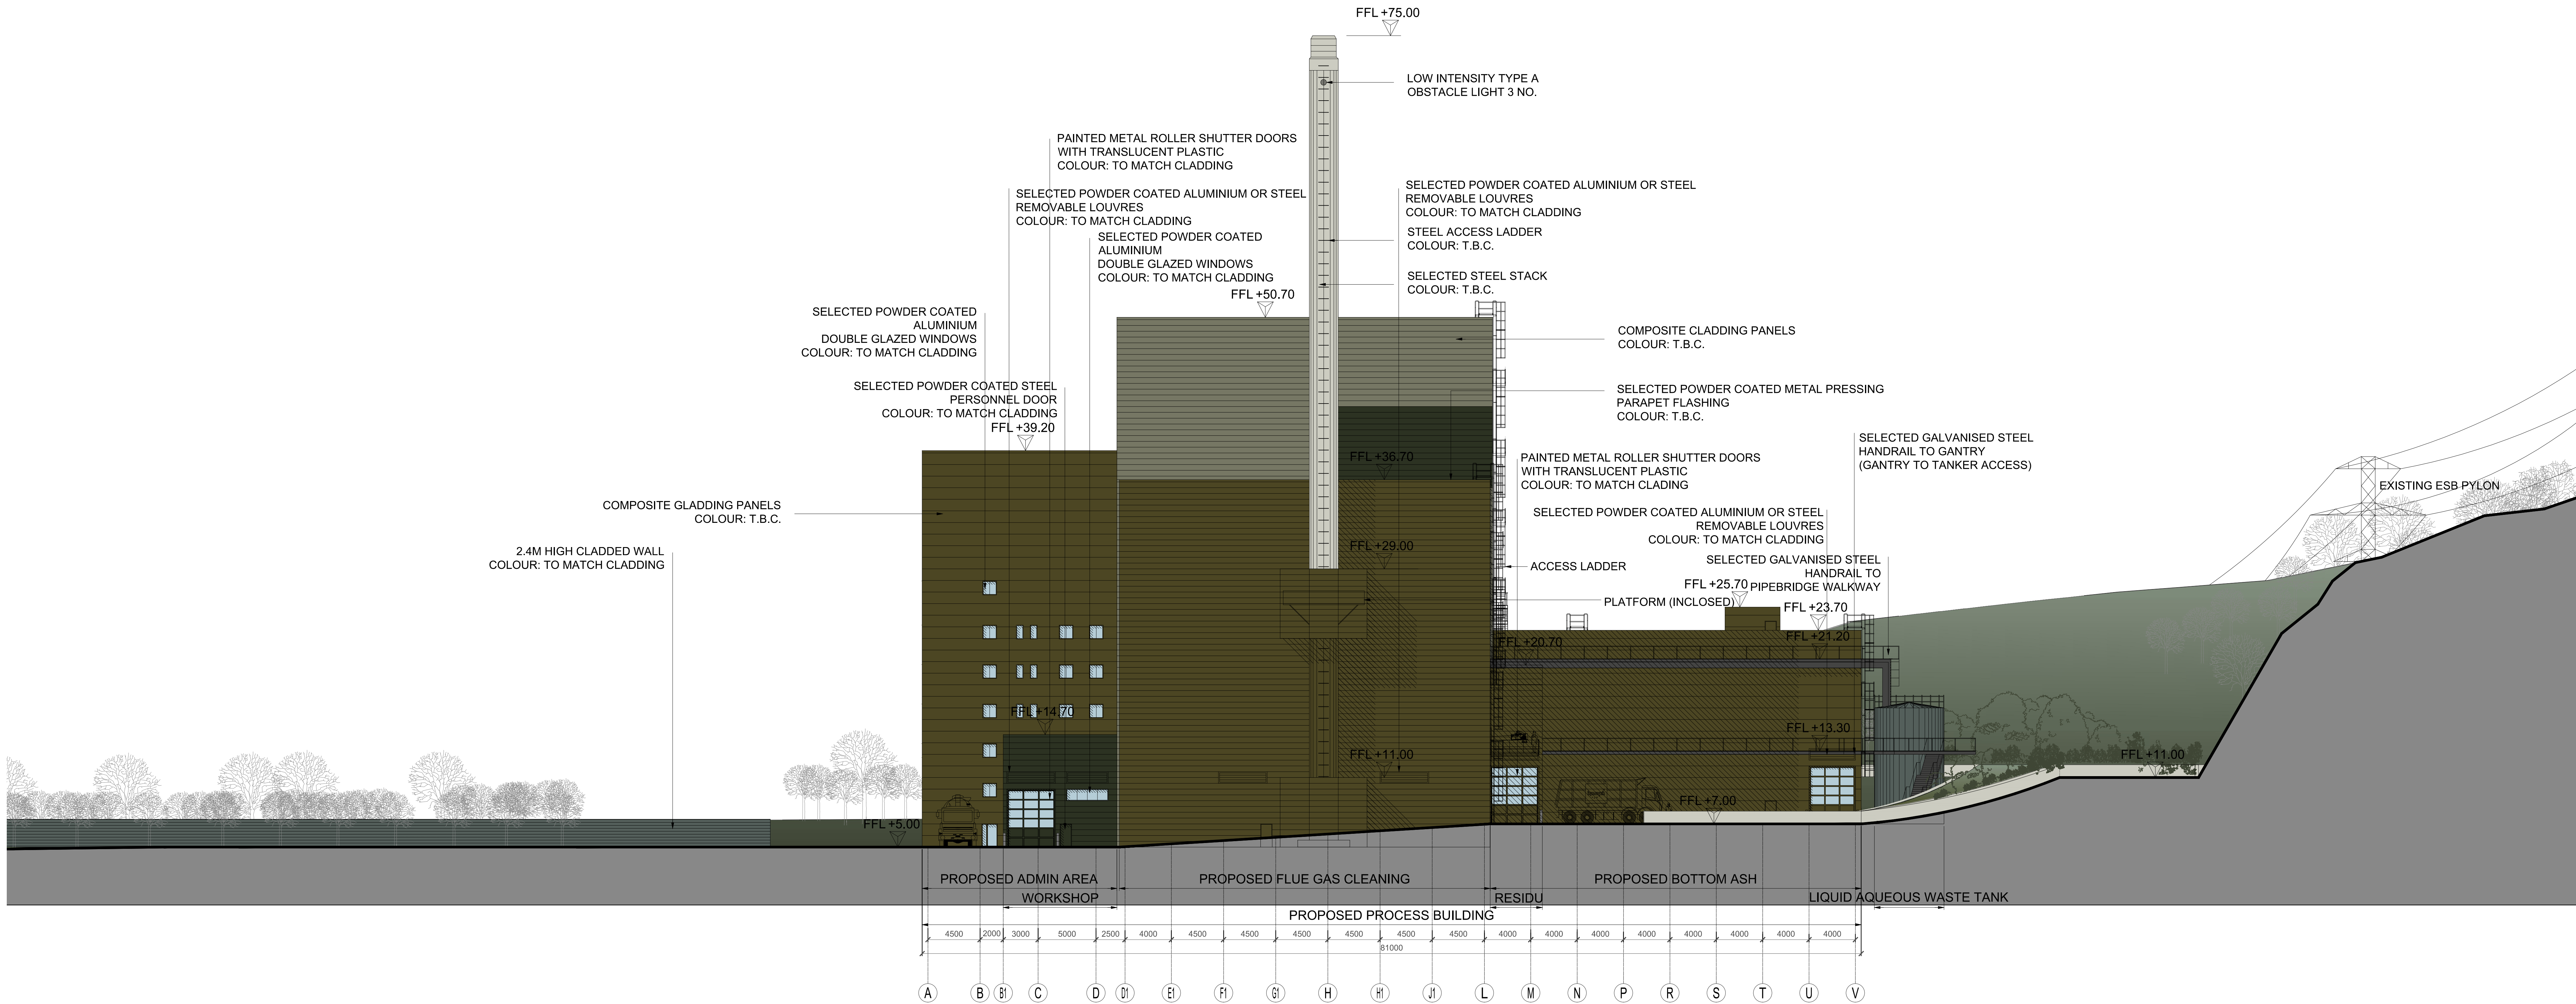

RINGASKIDDY RESOURCE RECOVERY CENTRE INDAYER RINGASKIDDY, CO. CORK		PROCESS BUILDING ELEVATION SOUTH-WEST	
04	15	04	15
1:200 @A0	JAN 16	15	15
04		1434 - 402	

© COPYRIGHT: This drawing or design may not be reproduced without permission.