


NOTE: - DO NOT SCALE, USE FIGURED DIMENSIONS ONLY  
- THIS DRAWING IS TO BE READ IN CONJUNCTION WITH ALL RELEVANT SPECIFICATIONS AND DRAWINGS.  
- ALL DIMENSIONS TO BE CHECKED ON SITE.  
- IN THE EVENT OF ANY DISCREPANCIES BETWEEN DRAWINGS THE CONTRACTOR IS TO INFORM THE ARCHITECT IMMEDIATELY.

REV.	DATE	DESCRIPTION	DRAWN	CHECKED	APPROVED



COMPOSITE SOUTH-WEST ELEVATION  
(SCALE 1:200 @A0)

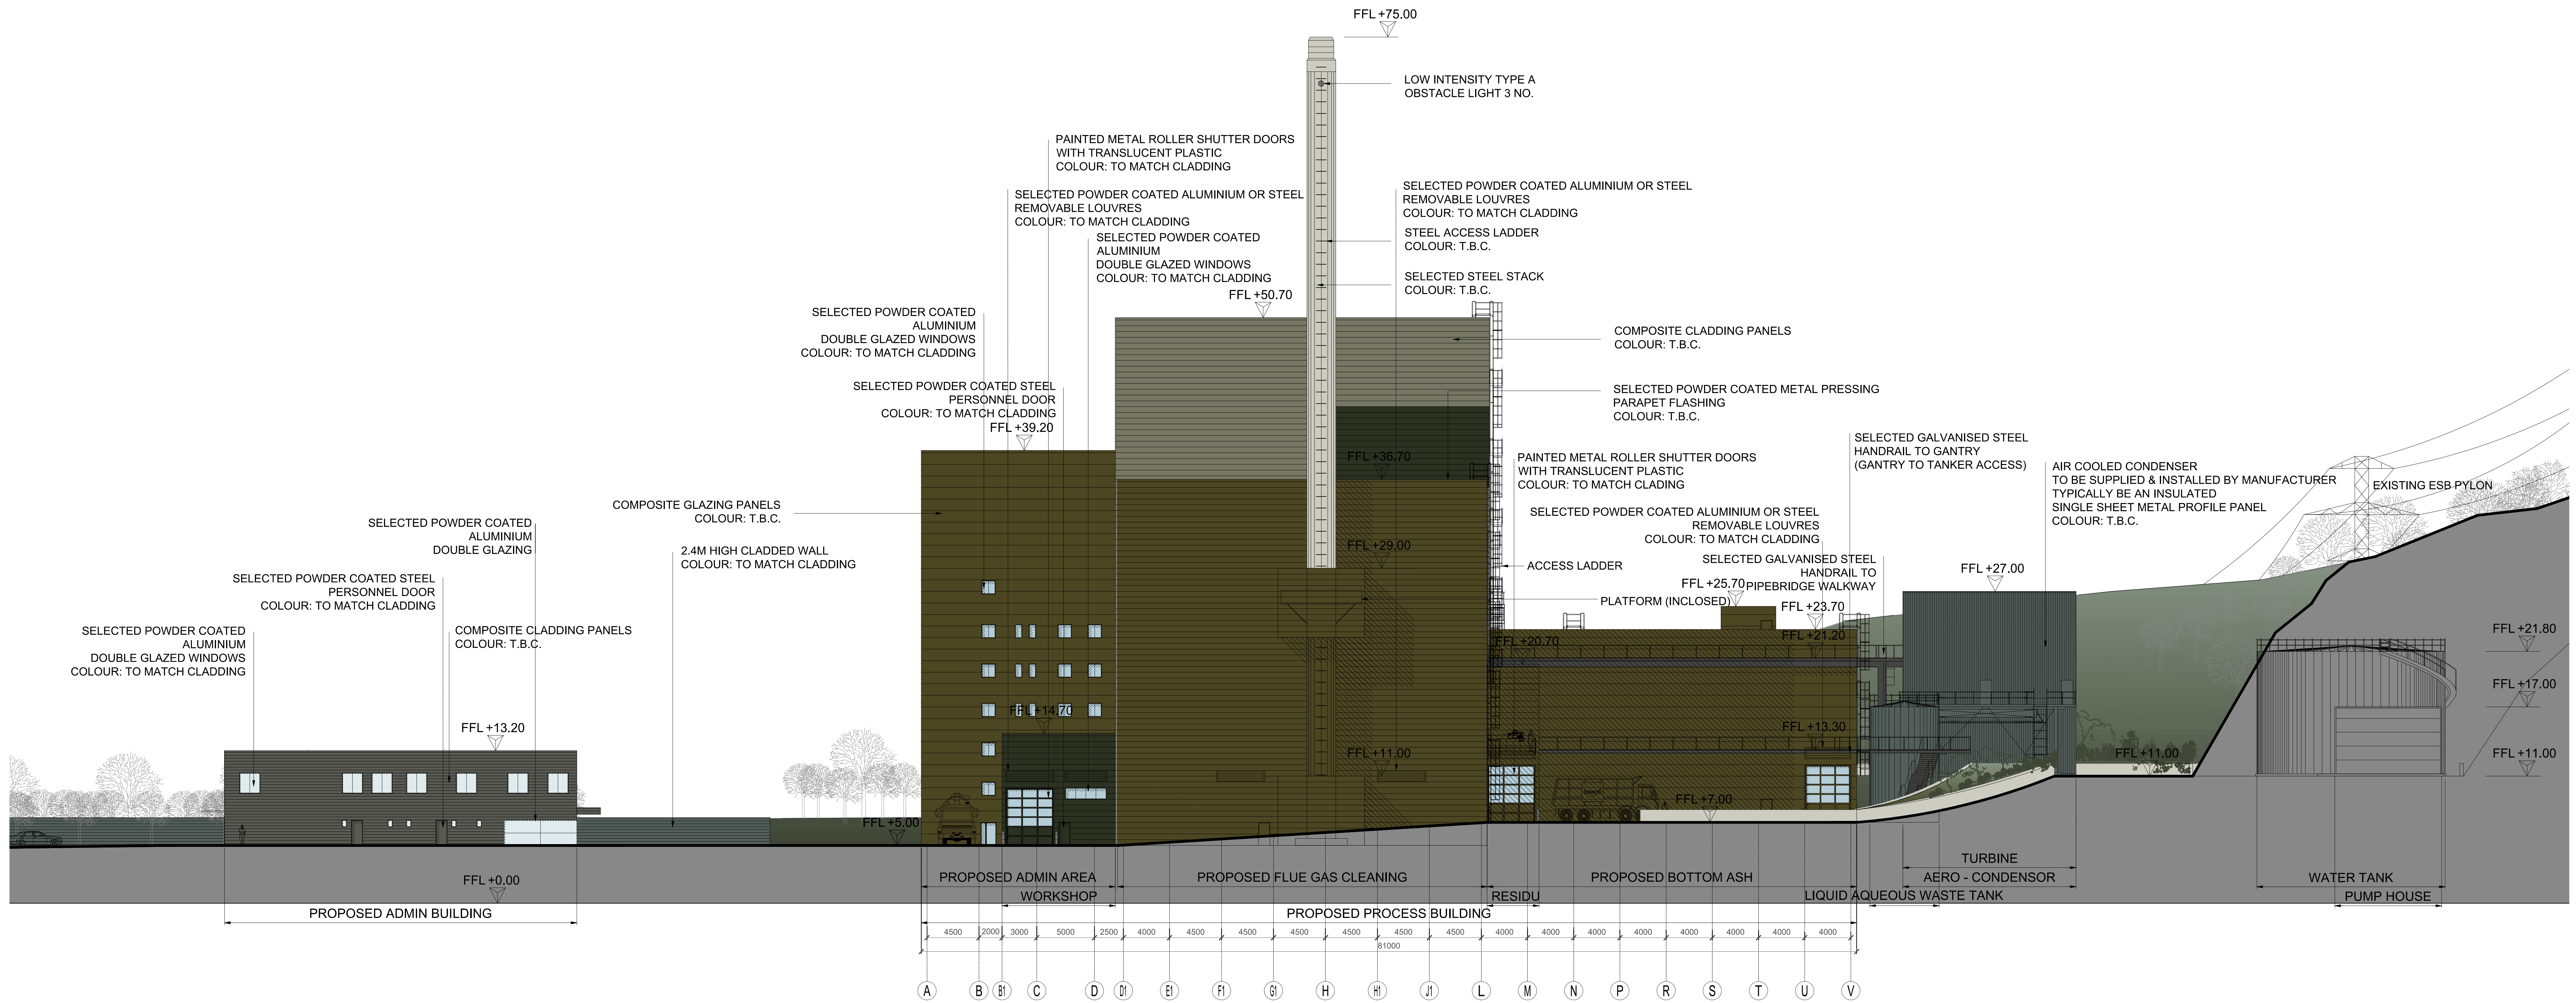

RINGASKIDDY RESOURCE RECOVERY CENTRE INDAVER RINGASKIDDY, CO. CORK				PROCESS BUILDING COMPOSITE ELEVATION SOUTH-WEST			
DATE	ISS	SCALE	PROJECT	DATE	ISS	SCALE	PROJECT
13/05/2024	JAN/24	1:200	INDAVER	04/	JAN/24	1:200	INDAVER
1434 - 403				1434 - 403			

© COPYRIGHT: This drawing or design may not be reproduced without permission.