


NOTE:
- DO NOT SCALE. USE FOURED DIMENSION ONLY
- THIS DRAWING IS TO BE READ IN CONJUNCTION WITH
- ALL RELEVANT SPECIFICATION AND DRAWINGS.
- ALL DIMENSIONS TO BE CHECKED ON SITE.
- IN THE EVENT OF ANY DISCREPANCIES BETWEEN DRAWINGS THE
CONTRACTOR IS TO INFORM THE ARCHITECT IMMEDIATELY

REV.	DATE	DESCRIPTION	DRAWN	CHECKED	APPROVED

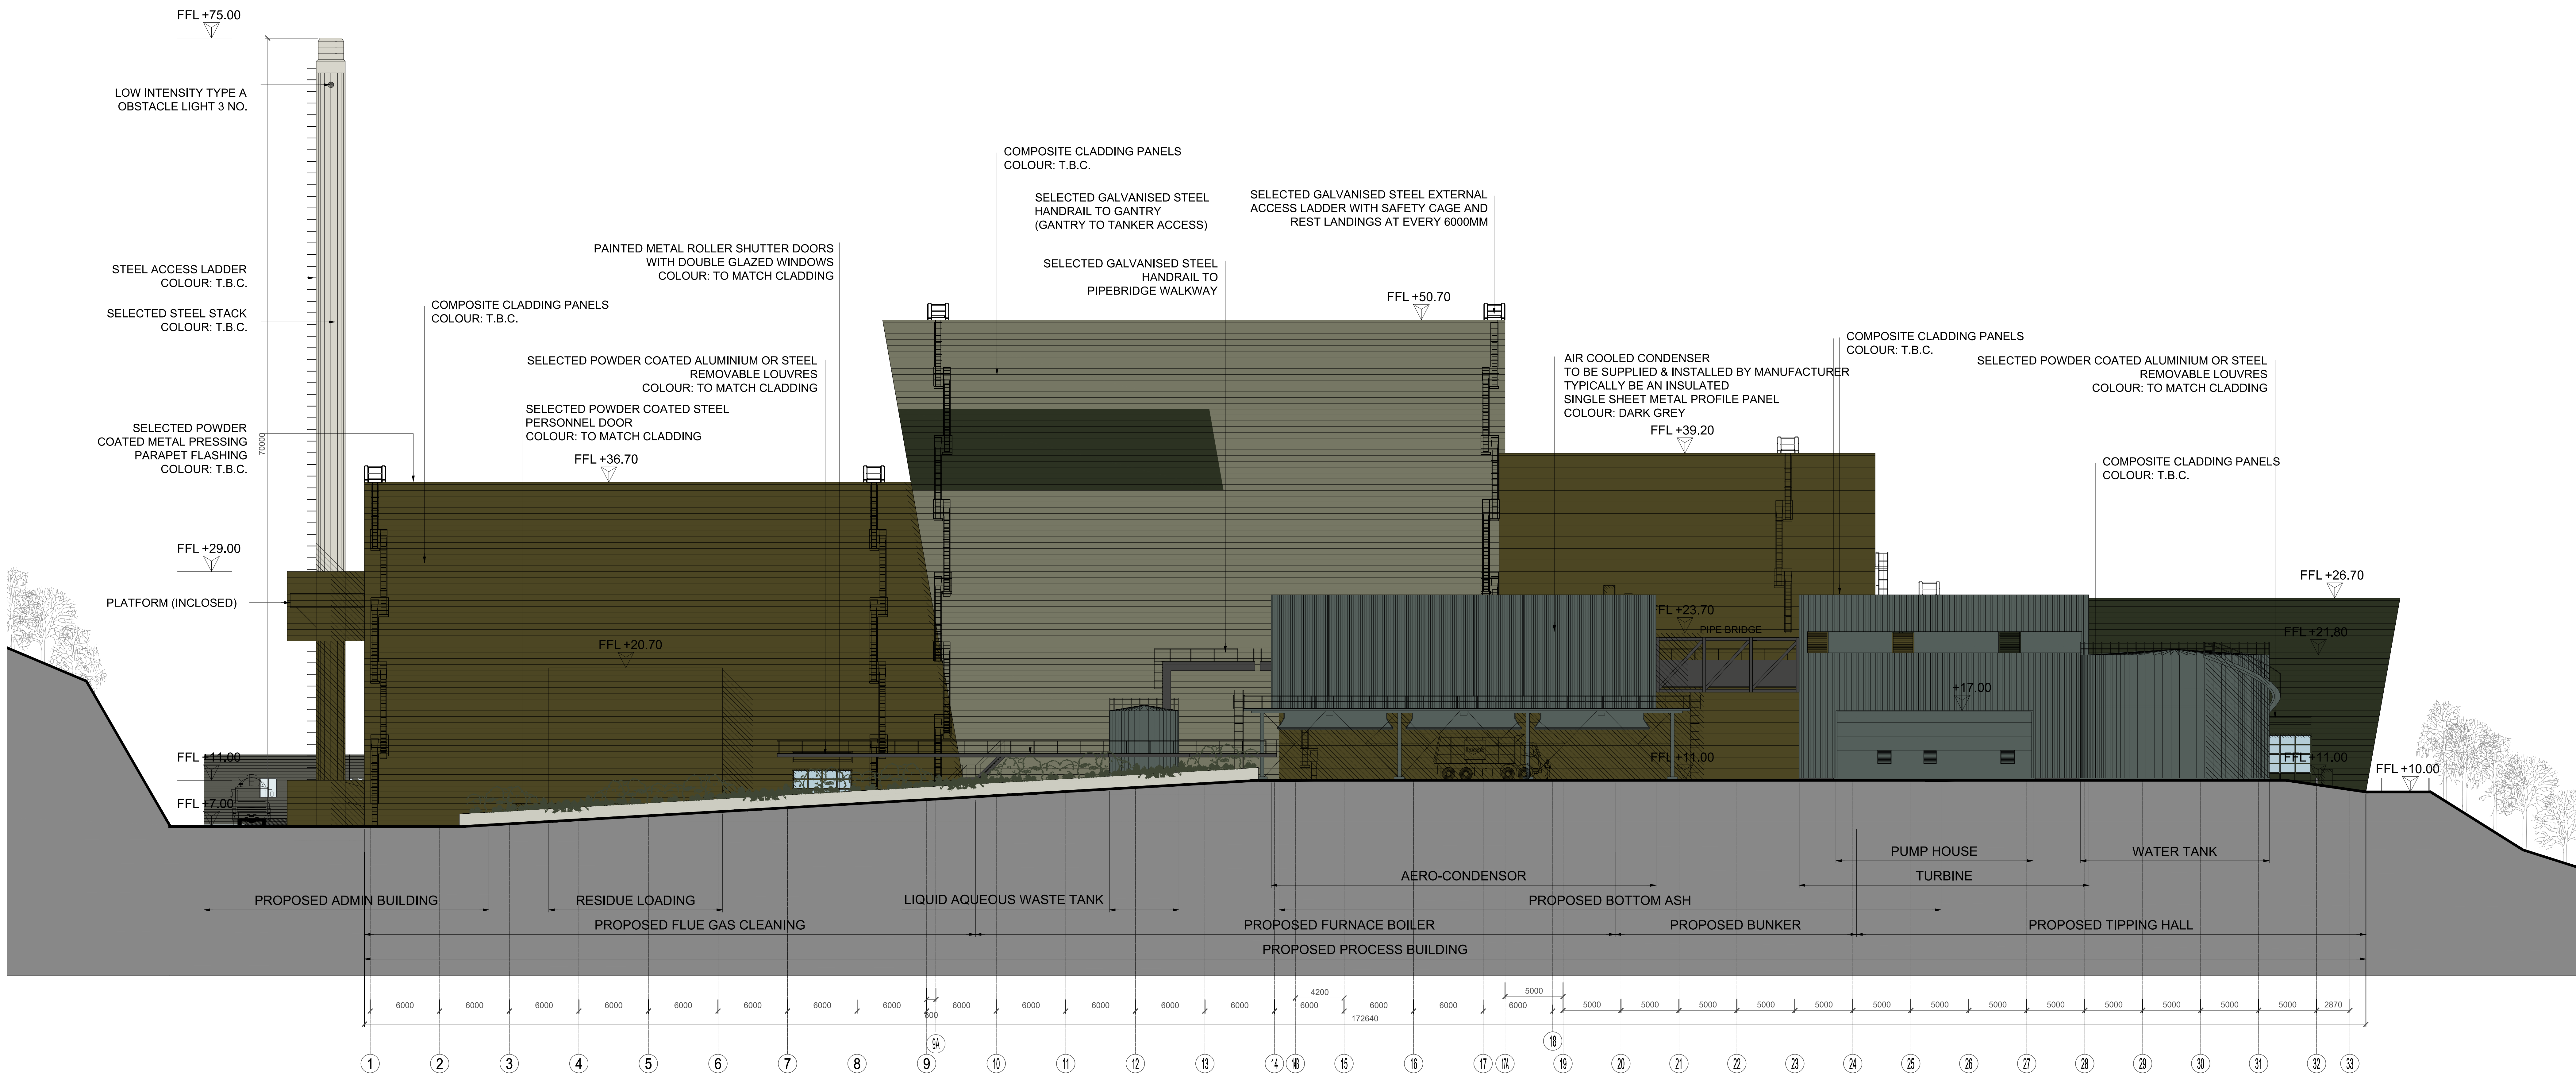

COMPOSITE SOUTH-EAST ELEVATION
(SCALE 1:200 @A0)