


NOTE:
- DO NOT SCALE. USE FIGURED DIMENSIONS ONLY.
- THIS DRAWING IS TO BE READ IN CONJUNCTION WITH ALL RELEVANT SPECIFICATIONS AND DRAWINGS.
- ALL DIMENSIONS TO BE CHECKED ON SITE.
- IN THE EVENT OF ANY DISCREPANCIES BETWEEN DRAWINGS THE CONTRACTOR IS TO INFORM THE ARCHITECT IMMEDIATELY.

| REV. | DATE | DESCRIPTION | DRAWN | CHECKED | APPROVED |
|------|------|-------------|-------|---------|----------|
| | | | | | |
| | | | | | |
| | | | | | |
| | | | | | |



COMPOSITE NORTH-EAST ELEVATION
(SCALE 1:250 @A0)

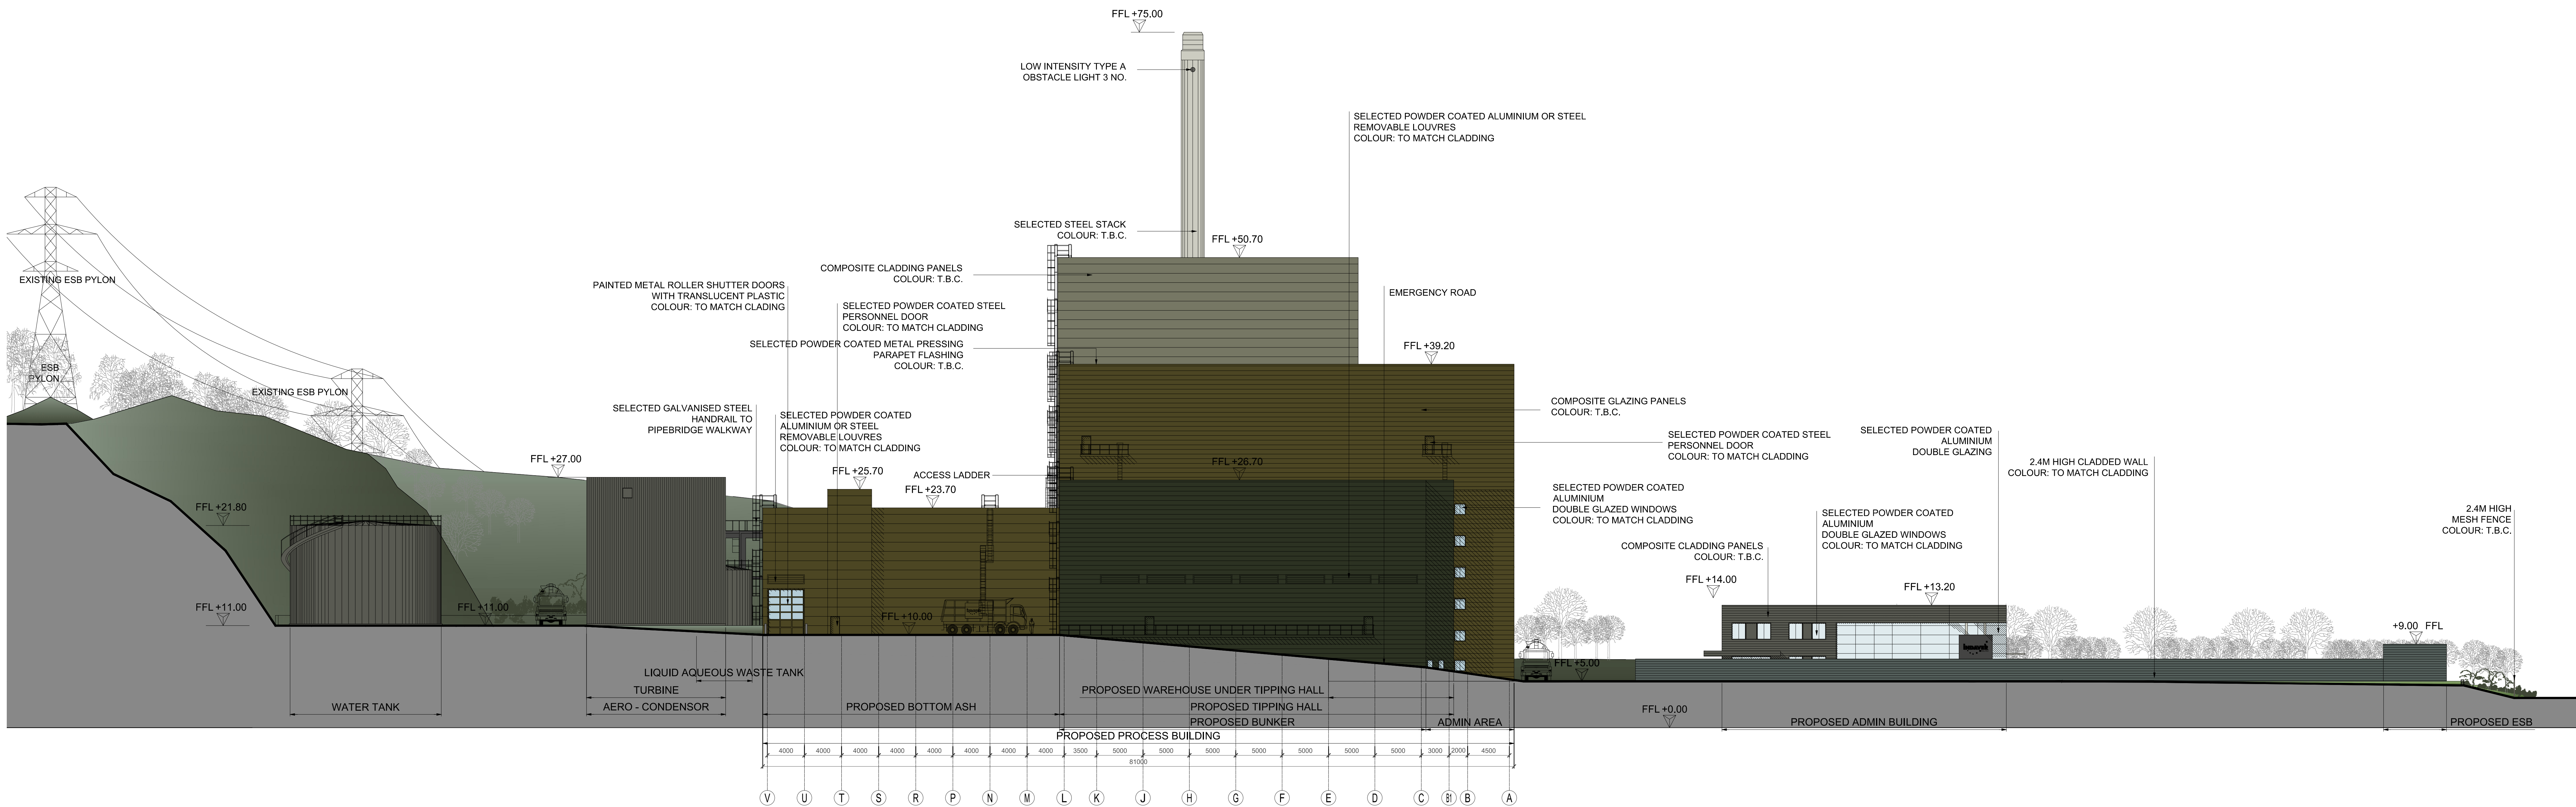

| | | | |
|--------------------------------------------------------------------------|-----------|-------------------------------------------------------|-------|
| RINGASKIDDY RESOURCE RECOVERY CENTRE INDAVER RINGASKIDDY, CO. CORK | | PROCESS BUILDING COMPOSITE ELEVATION NORTH-EAST | |
| DATE | 15 JAN 16 | SCALE | 1:250 |
| 1:250 BAO | 15 JAN 16 | 15 | 15 |
| 04 | | 1434 - 409 | |

© COPYRIGHT: This drawing or design may not be reproduced without permission.