


CROSS SECTION A
North East Elevation
Scale 1:1000

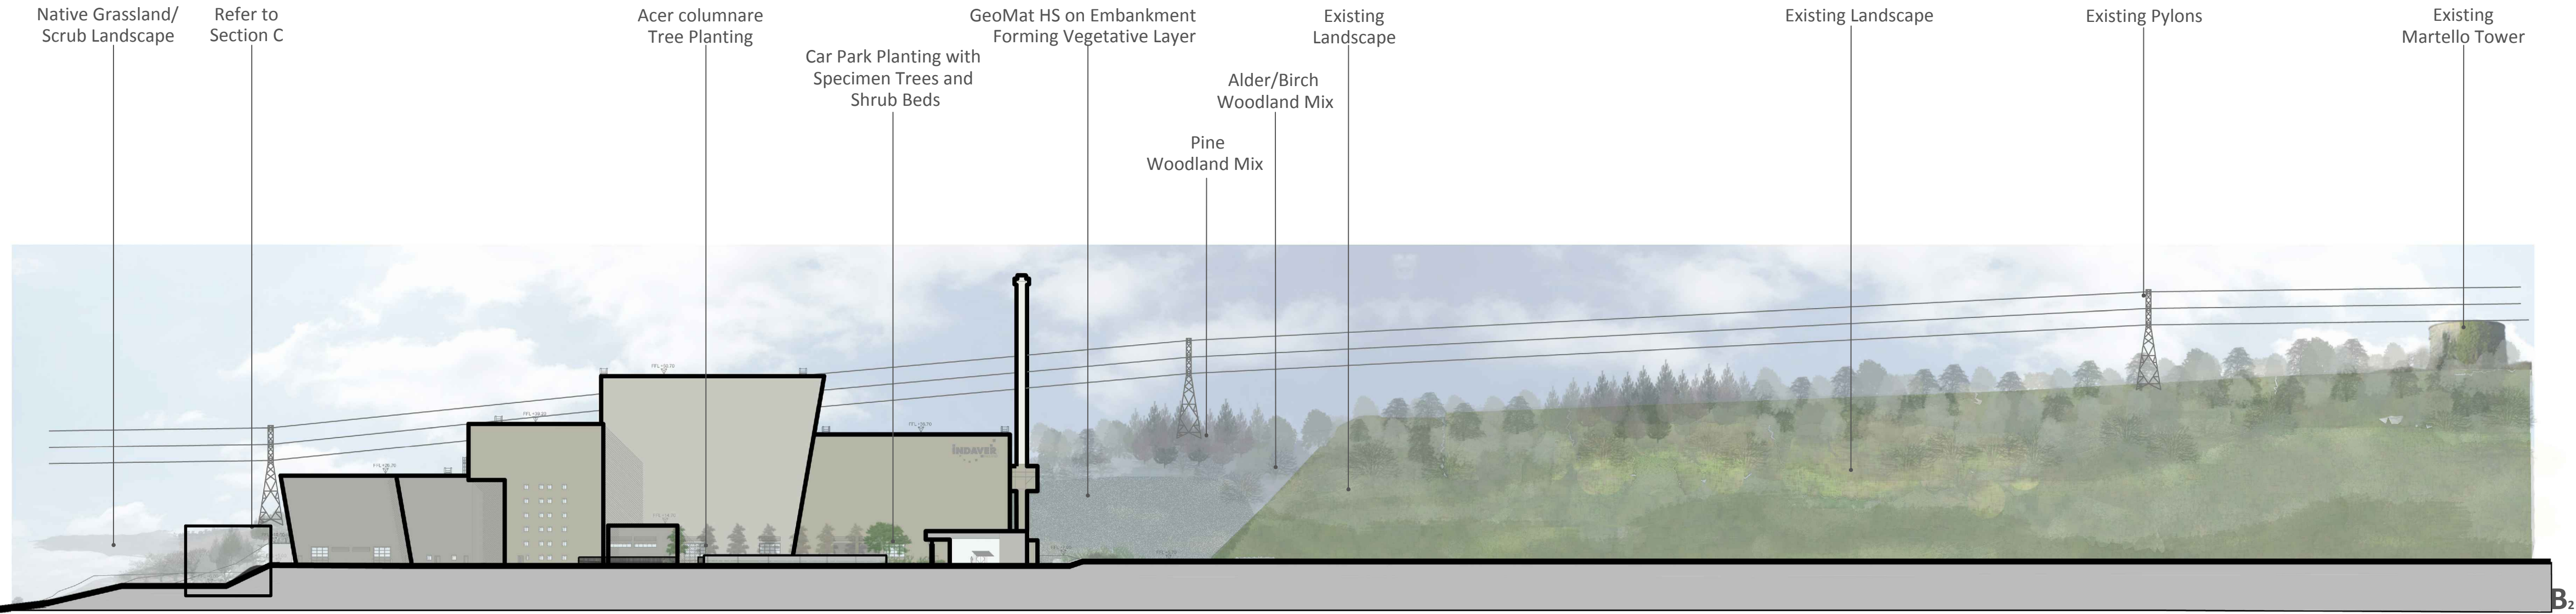

CROSS SECTION B
North West Elevation
Scale 1:1000