





01 South Elevation
1:100 @ A1




03 North Elevation
1:100 @ A1

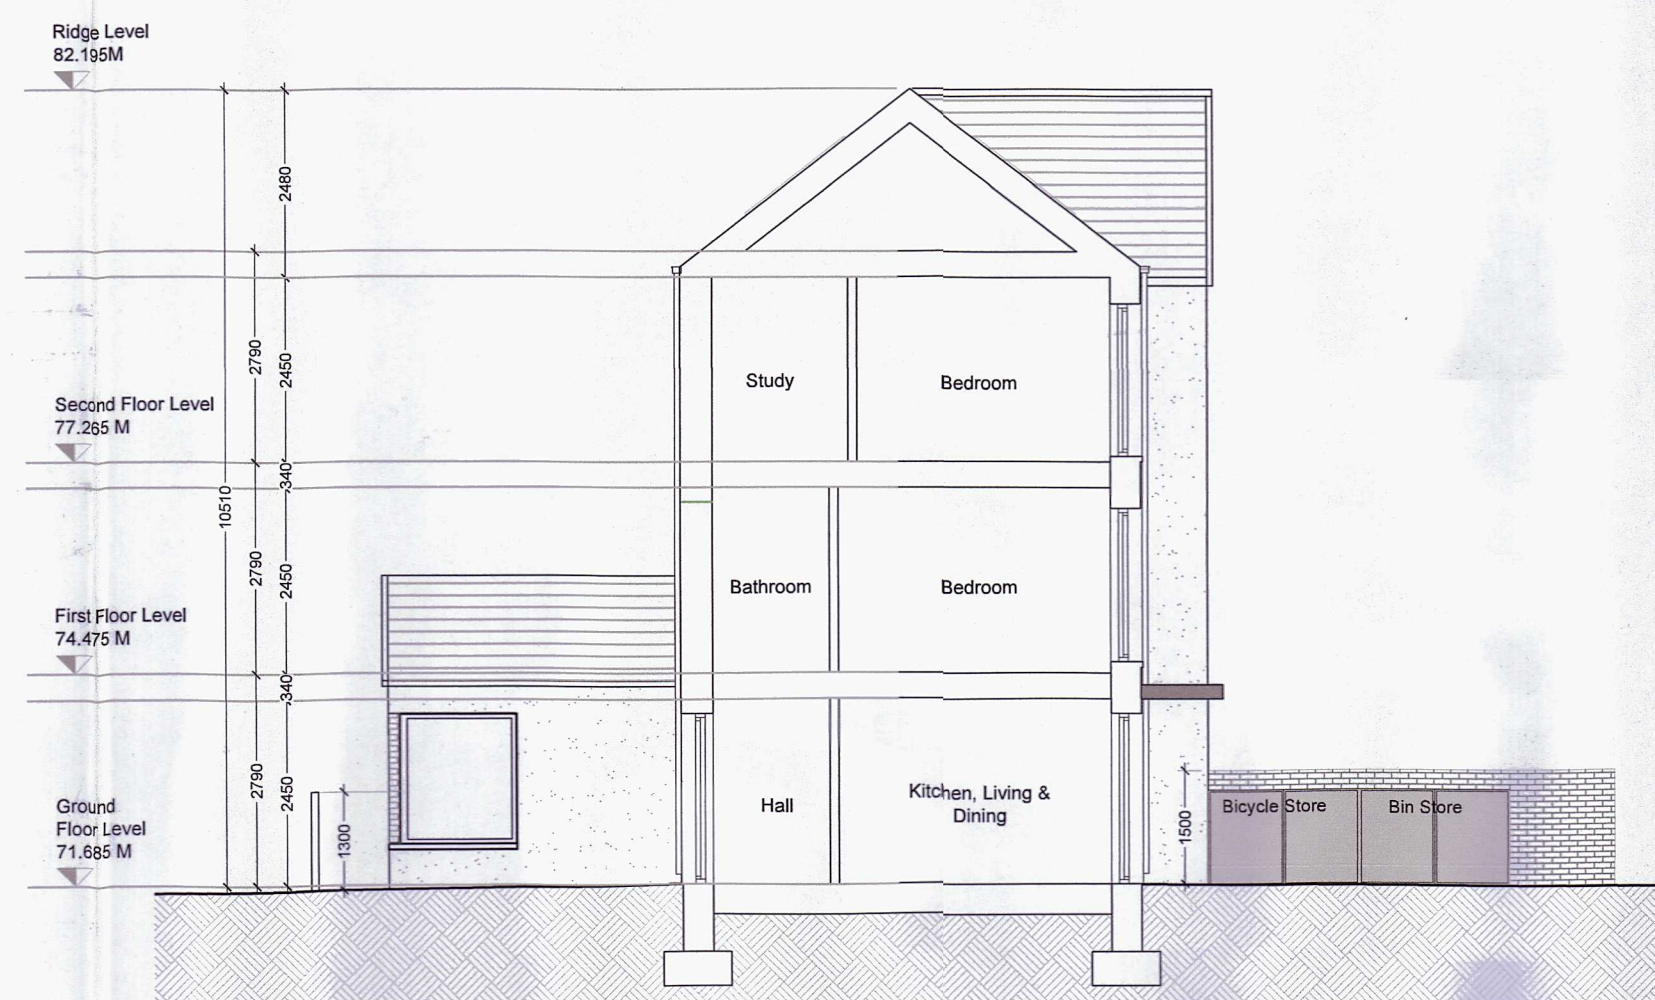

05 Section A-A
1:100 @ A1

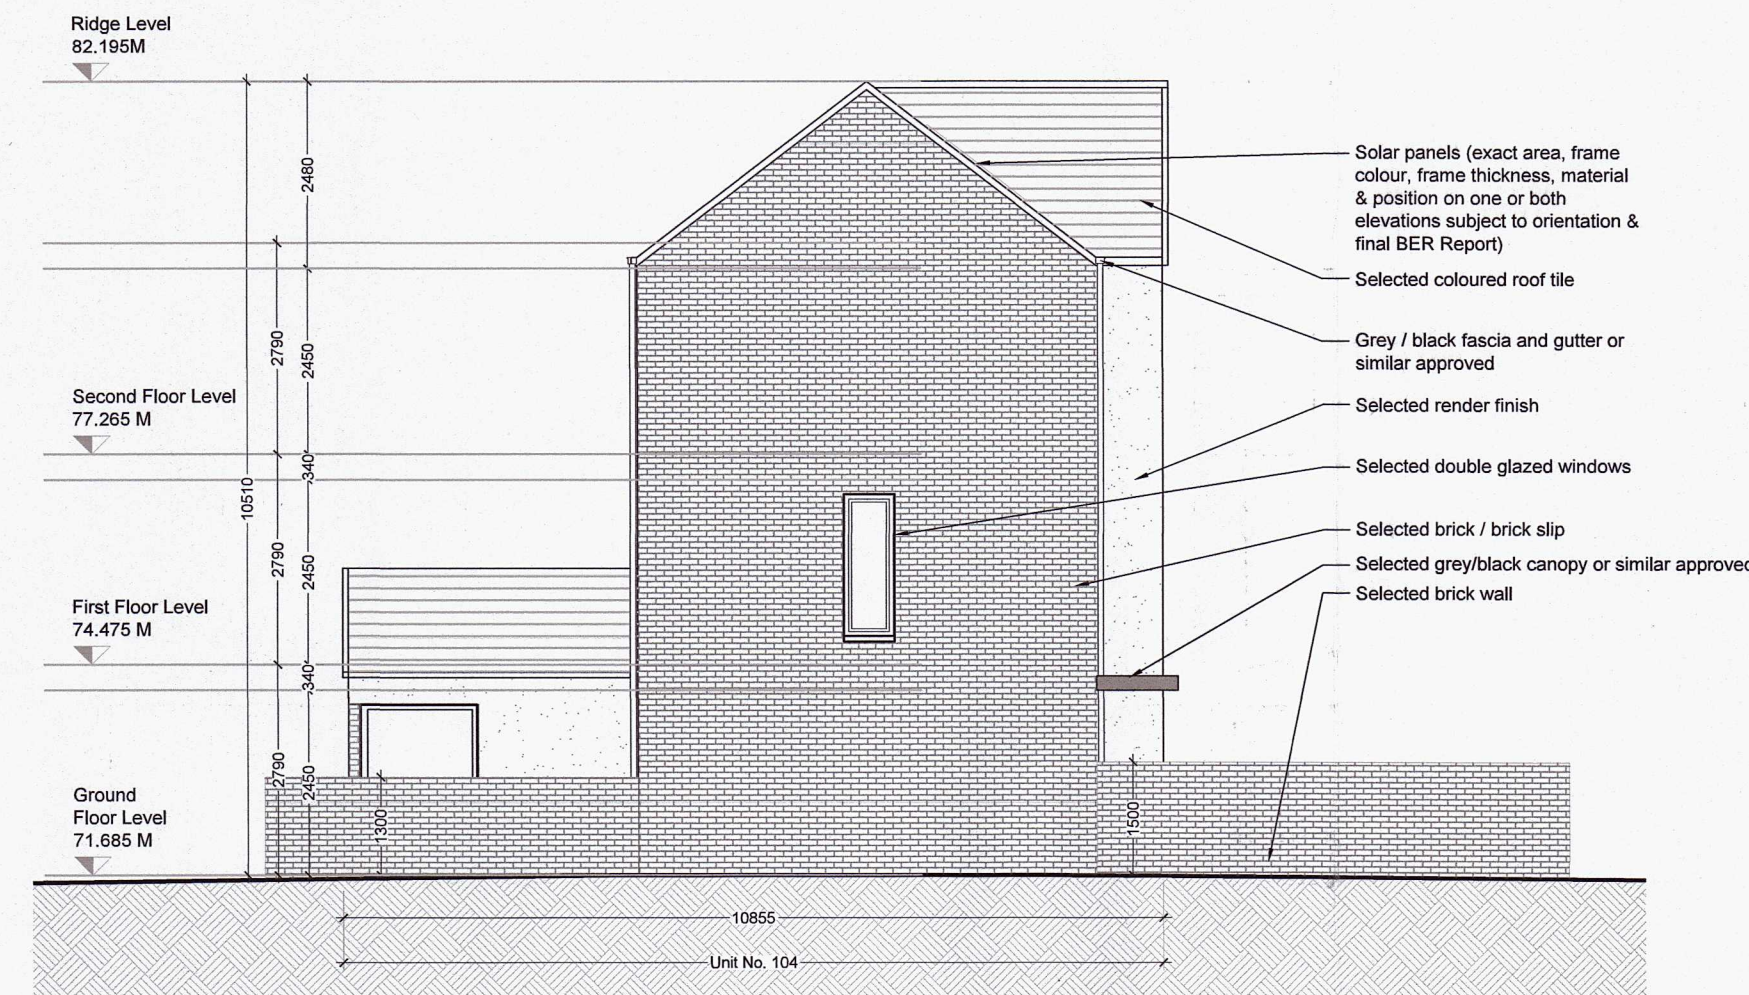

02 East Elevation
1:100 @ A1

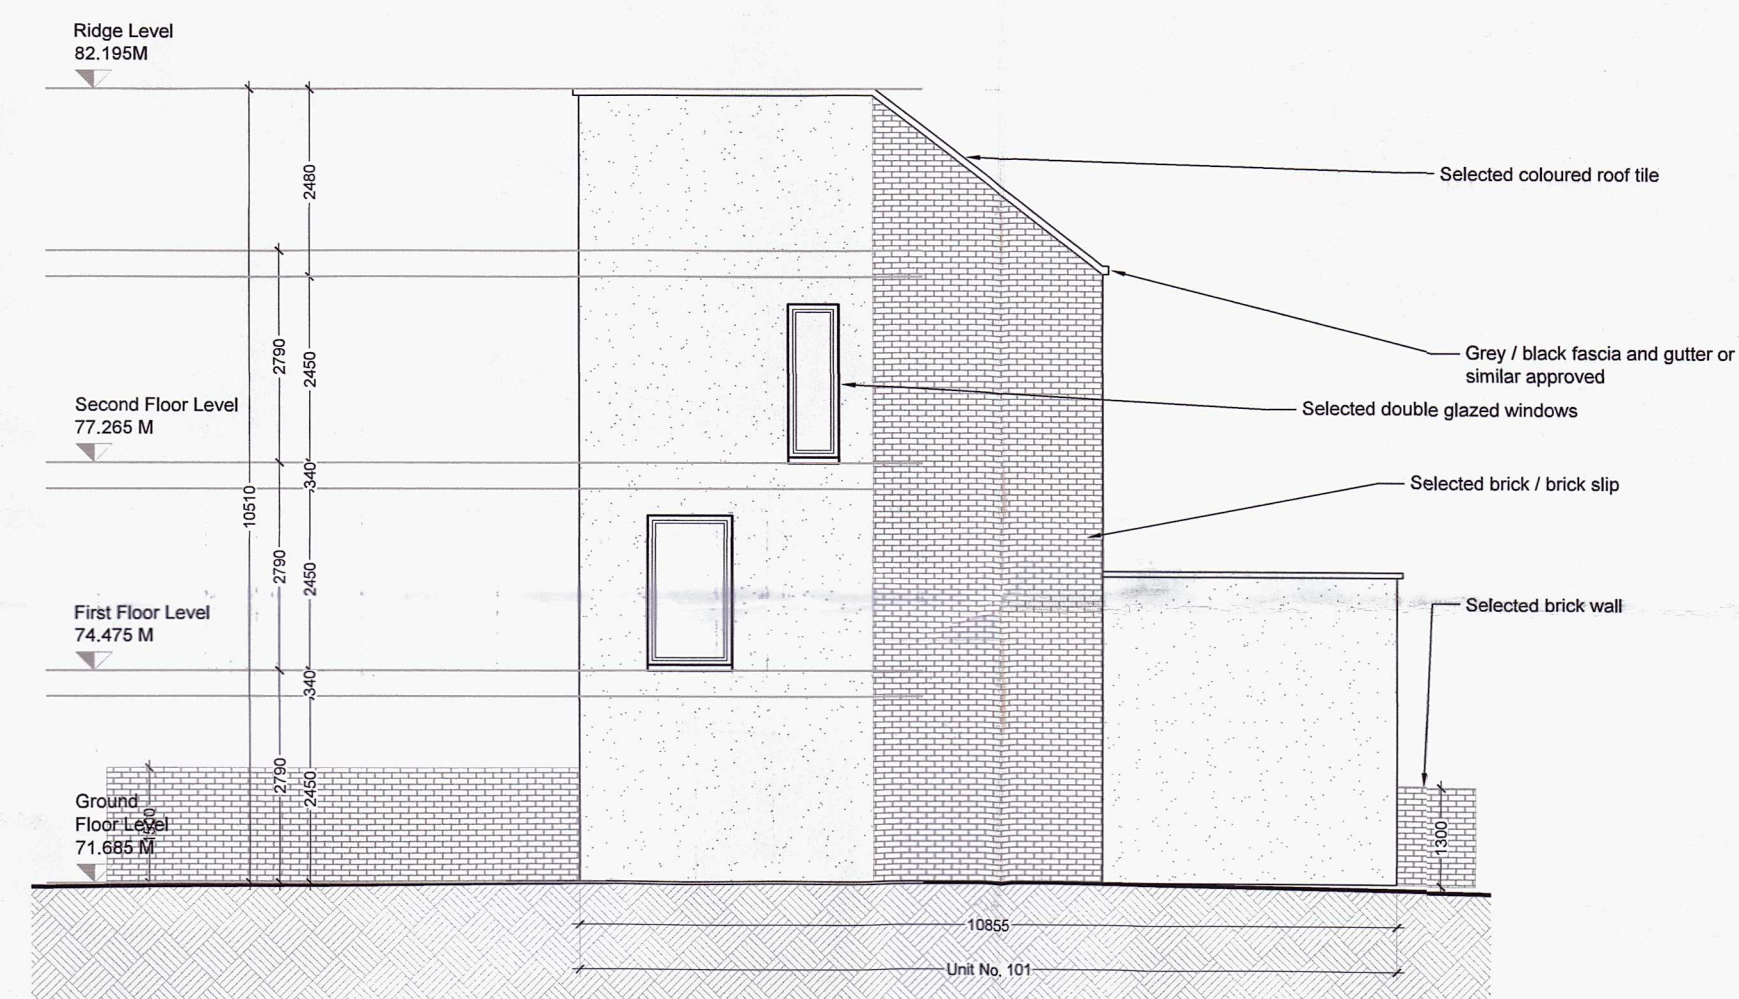

04 West Elevation
1:100 @ A1

- GENERAL NOTES
1. COPYRIGHT RESERVED
 2. DO NOT SCALE DRAWING. USE DIMENSIONED DIMENSIONS ONLY.
 3. ALL DISCREPANCIES TO BE REPORTED TO ARCHITECT.
 4. THE CONTRACTOR IS RESPONSIBLE FOR CHECKING ALL LEVELS AND DIMENSIONS.
 5. ALL STRUCTURE TO BE TO STRUCTURAL ENGINEERS DETAILS.
 6. ALL MECH & ELEC SERVICES TO SERVICES ENGINEERS DETAILS.
 7. ALL PRE-PREPARATORY ITEMS TO BE INSTALLED IN ACCORDANCE WITH MANUFACTURERS INSTRUCTIONS.
 8. CONTRACTOR IS RESPONSIBLE FOR THE COORDINATION OF STRUCTURE FINISHES AND SERVICES.

REV	DATE	DESCRIPTION	BY

HOUSE NUMBERS:
101, 102, 103, 104

JFA
ARCHITECTS

THE TREE HOUSE, 17 RICHVIEW OFFICE PARK
CLONSKEAGH, D14 XR82, IRELAND
T: (01) 6688888 E: info@jfa.ie W: www.jfa.ie

CLIENT
Marina Quarter Ltd

PROJECT
Residential Development
Barnestown, Dunboyne North, Co. Meath.

DRAWING
Terrace G - House Type X
Elevations & Section

SCALE
1:100 @ A1
JOB NO.
2237
DRAWN BY
JFRC
DATE
Oct 2024
DRAWING NUMBER
DBN-TGX-ZZ-DR-JFA-AR-P4001
REVISION

DRAWING LOCATION
*DBN-TGX-ZZ-DR-JFA-AR-P4001-current drawings only further information

DRAWING STATUS
Further Information

AN BORD PLEANÁLA
25 OCT 2024
LTR DATED FROM app
LDG-
ABP- 320049-24

