



- GENERAL NOTES:
1. COPYRIGHT RESERVED
 2. DO NOT SCALE DRAWING. USE FIGURED DIMENSIONS ONLY.
 3. ALL DISCREPANCIES TO BE REPORTED TO ARCHITECT.
 4. THE CONTRACTOR IS RESPONSIBLE FOR CHECKING ALL LEVELS AND DIMENSIONS.
 5. ALL STRUCTURE TO BE TO STRUCTURAL ENGINEERS DETAILS.
 6. ALL MECH & ELEC SERVICES TO SERVICES ENGINEERS DETAILS.
 7. ALL PROPOSED/NEW ITEMS TO BE INSTALLED IN ACCORDANCE WITH MANUFACTURERS INSTRUCTIONS.
 8. CONTRACTOR IS RESPONSIBLE FOR THE COORDINATION OF STRUCTURE, FINISHES AND SERVICES.

REV	DATE	DESCRIPTION	BY


HOUSE NUMBERS:
001, 002, 003, 004, 005, 006, 007,
008

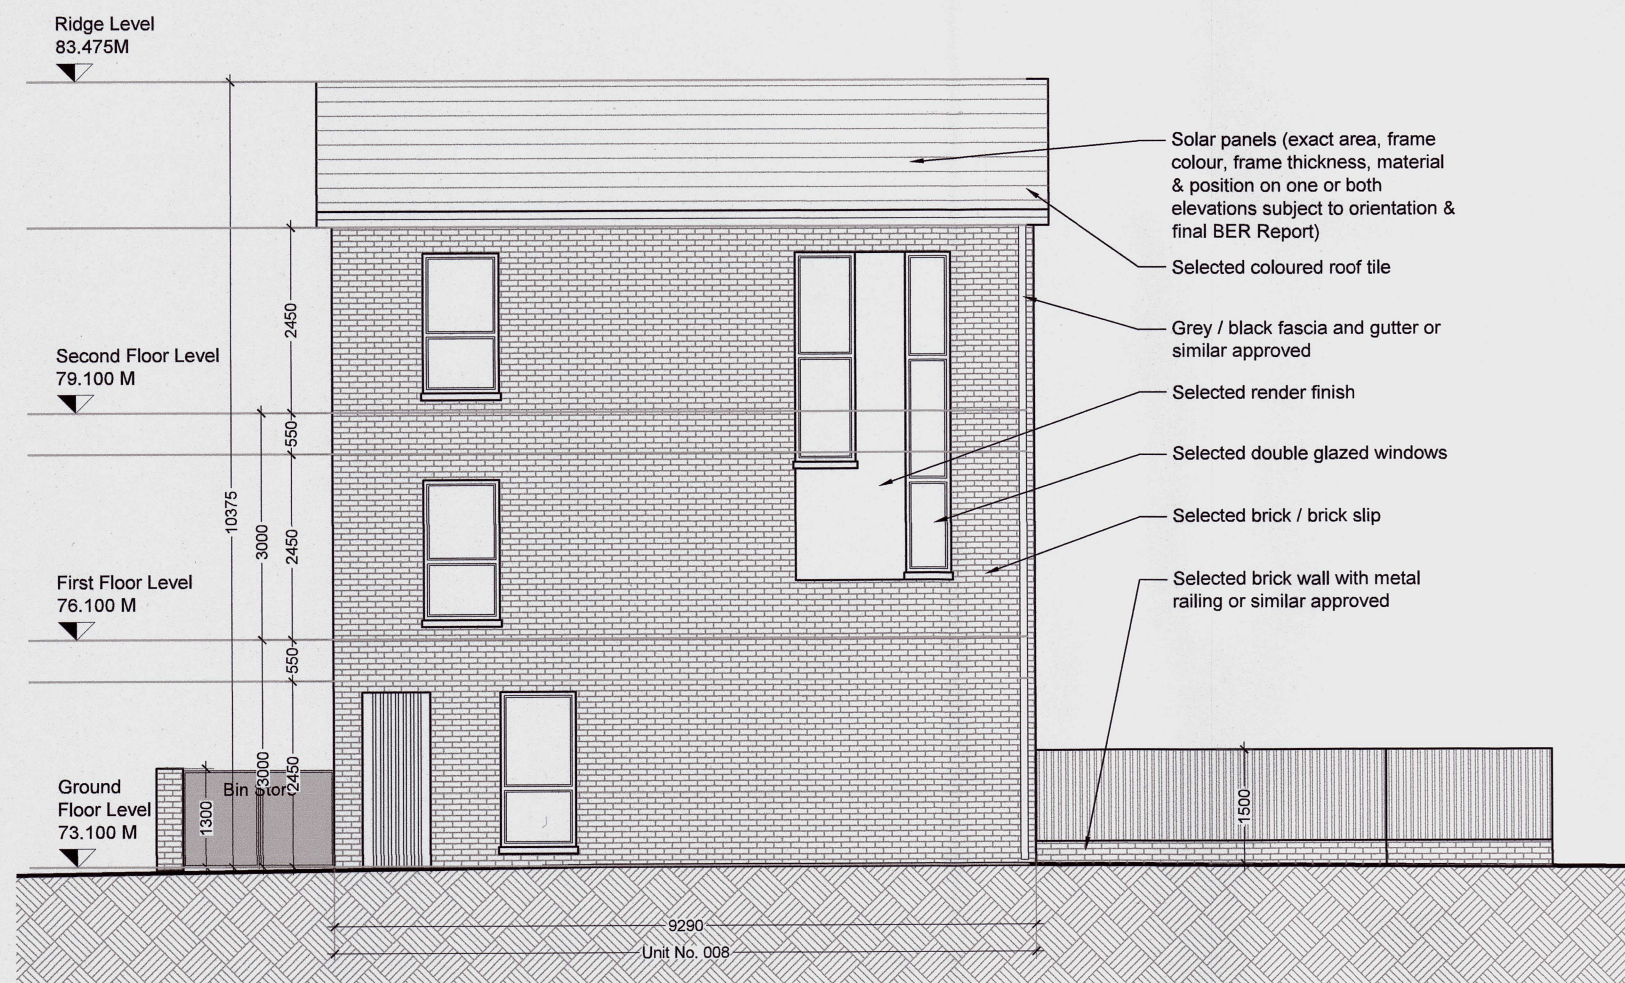


01 North Elevation
1:100 @ A1

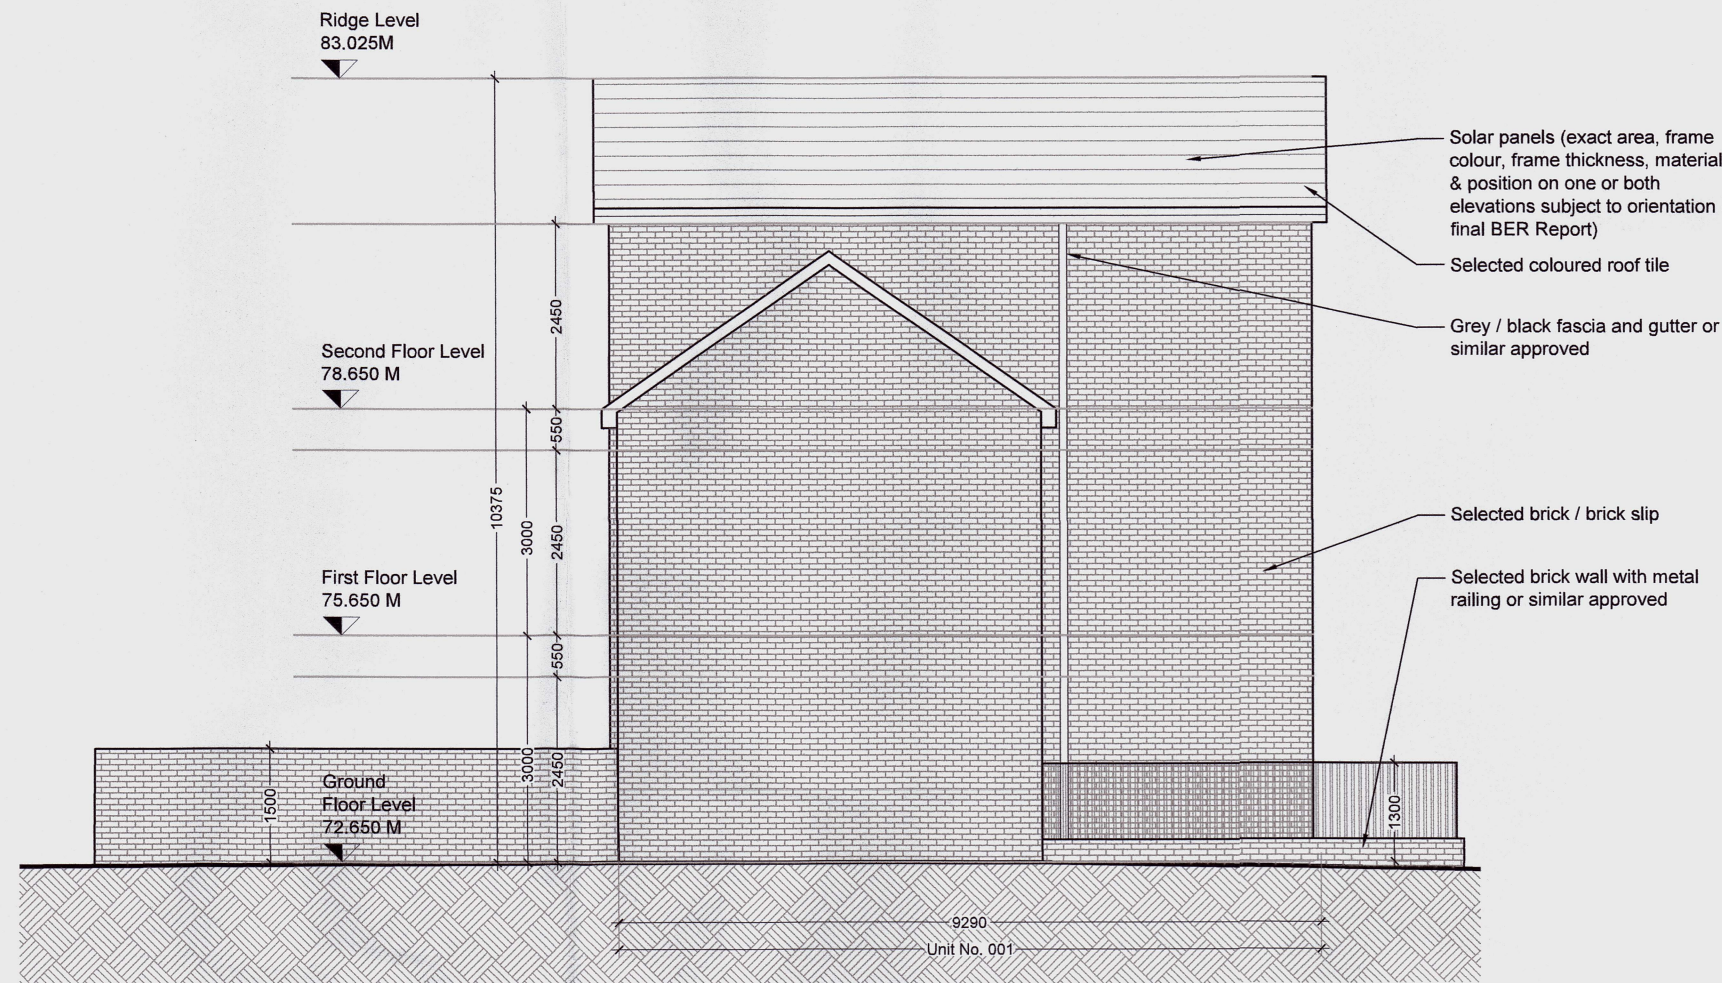


02 South Elevation
1:100 @ A1

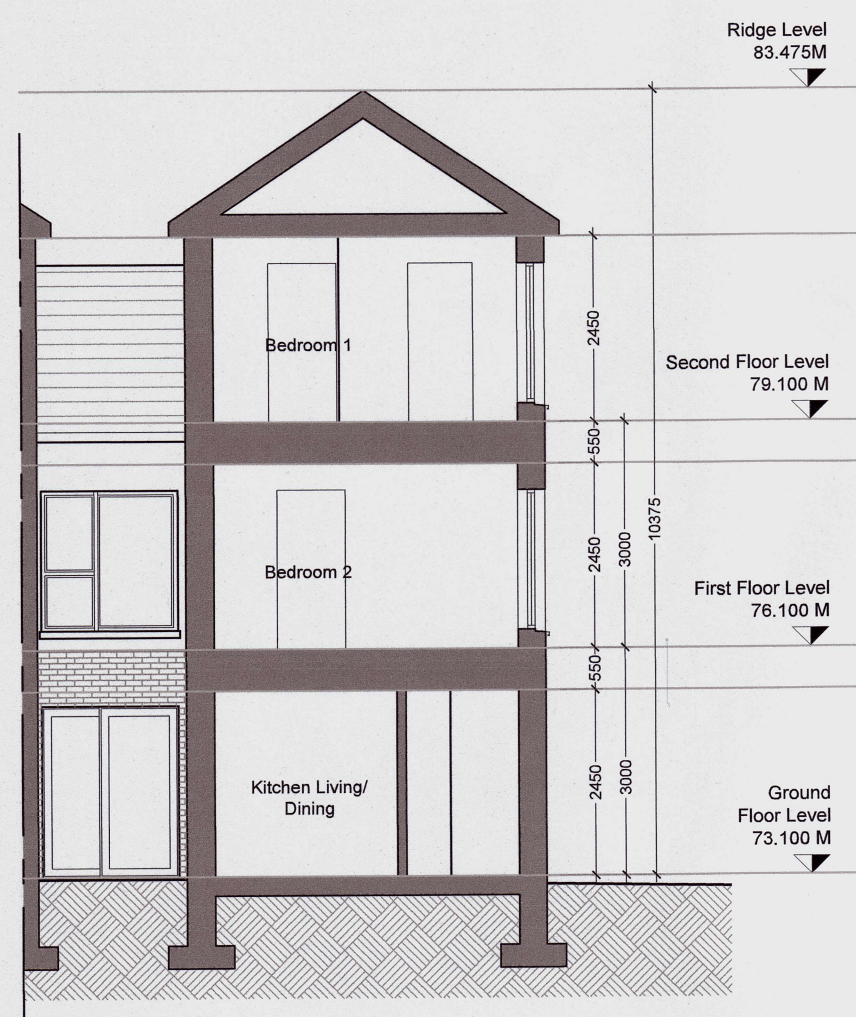

03 Section A-A
1:100 @ A1

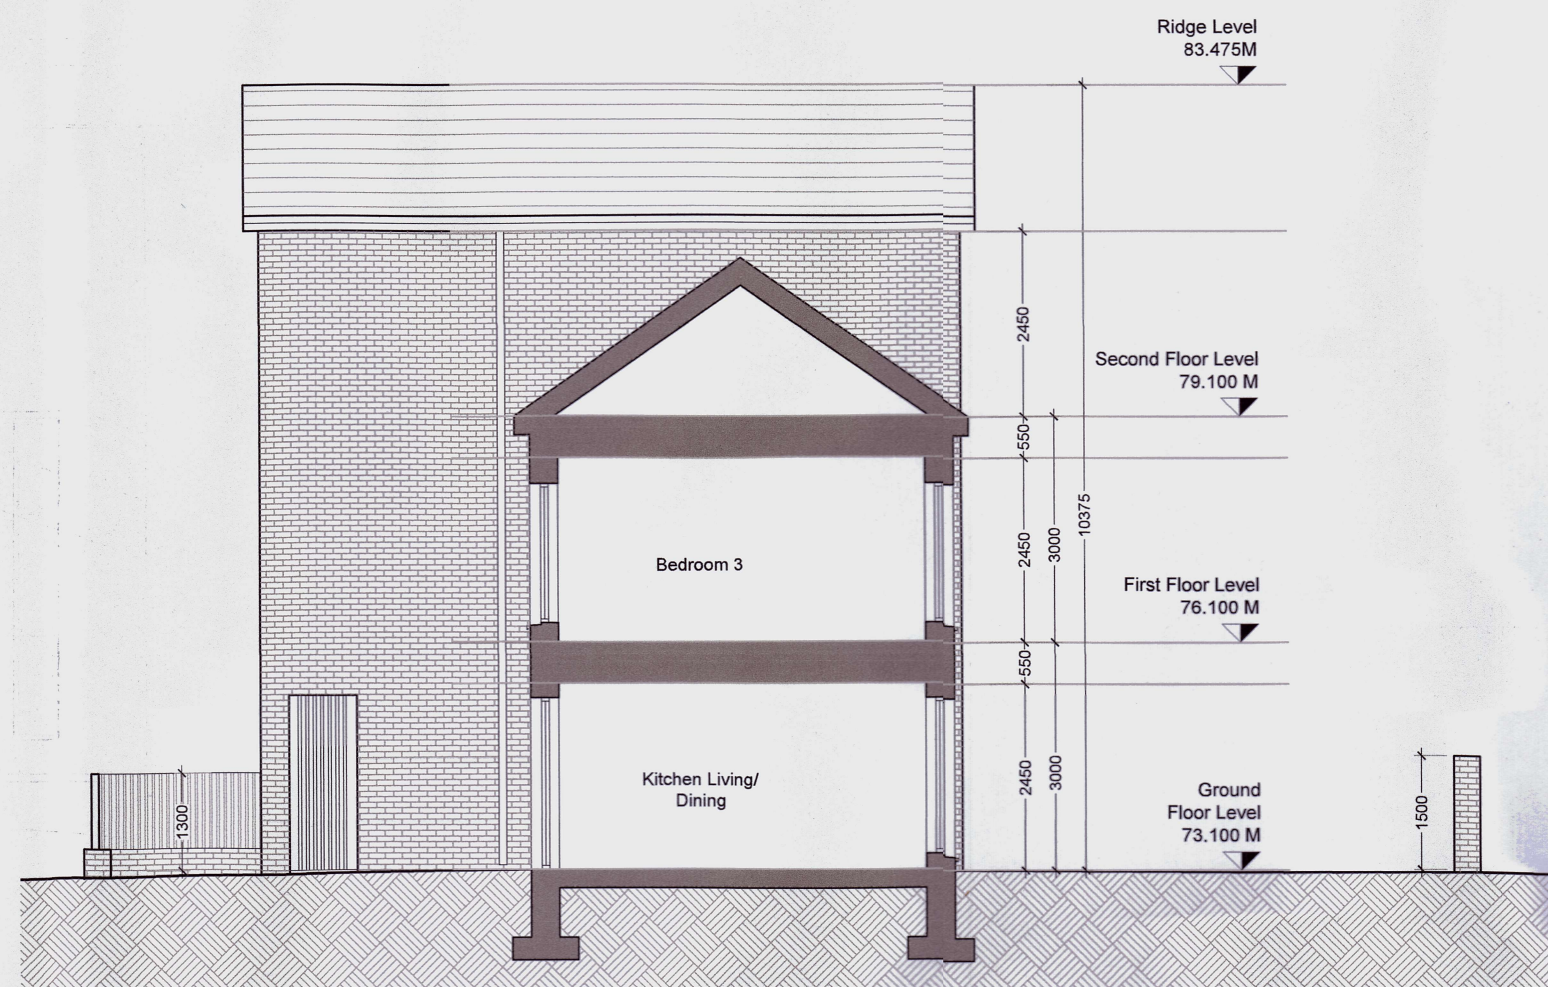

04 Section B-B
1:100 @ A1

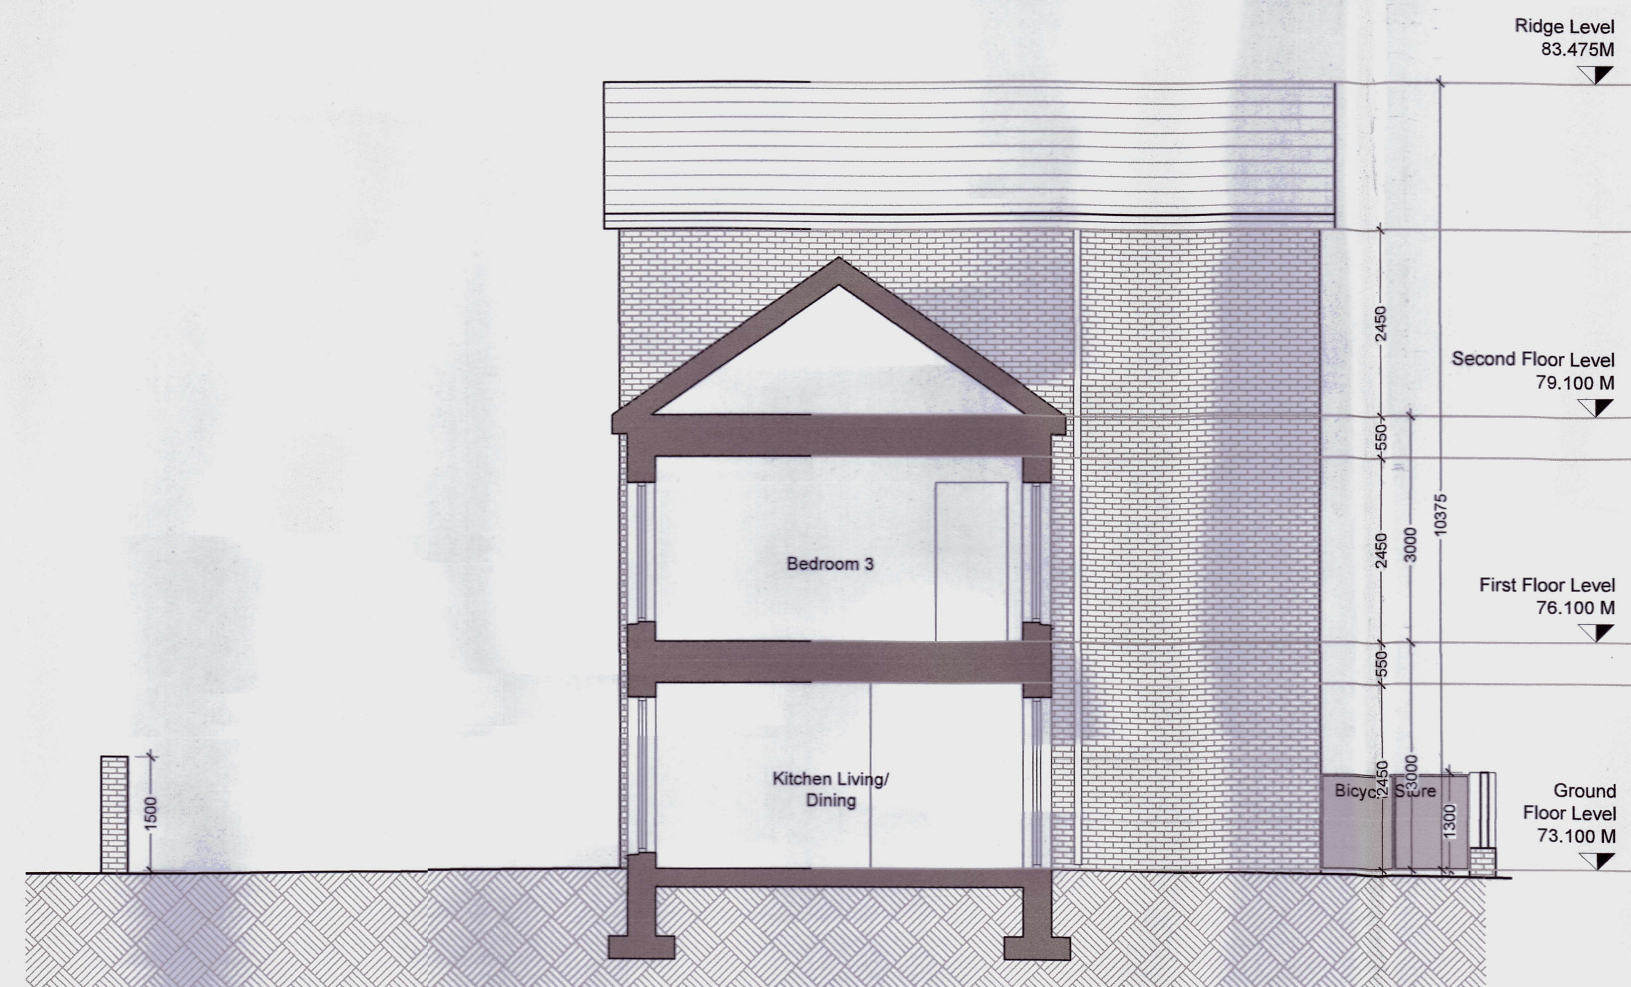

05 Section C-C
1:100 @ A1

JFA
ARCHITECTS

THE TREE HOUSE, 17 RICHVIEW OFFICE PARK
CLONSKEAGH, D14 XR82, IRELAND
T: (01) 6669888 E: info@jfa.ie W: www.jfa.ie

CLIENT
Marina Quarter Ltd

PROJECT
Residential Development
Bennettstown, Dunboyne North, Co. Meath.

DRAWING
Terrace E - House Type G
North and South Elevations & Sections

SCALE
1:100 @ A1

DRAWN BY
DATE

DRAWING NUMBER
DBN-TEG-ZZ-DR-JFA-AR-P4002

DRAWING LOCATION
w:\32 jfa\32237- dunboyne\32-current drawings\

DRAWING STATUS
Further Information

AN BORD PLEANÁLA
25 OCT 2024
LTR DATED FROM App
LDG-
ABP- 320049-24

