

GENERAL NOTES

1. COPYRIGHT RESERVED.

2. DO NOT SCALE DRAWING. USE FIGURED DIMENSIONS ONLY.

3. ALL DISCREPANCIES TO BE REPORTED TO ARCHITECT.

4. THE CONTRACTOR IS RESPONSIBLE FOR CHECKING ALL LEVELS AND DIMENSIONS.

5. ALL STRUCTURE TO BE TO STRUCTURAL ENGINEERS DETAILS.


6. ALL MECH & ELEC SERVICES TO SERVICES ENGINEERS DETAILS.

7. ALL PROPRIETARY ITEMS TO BE INSTALLED IN ACCORDANCE WITH MANUFACTURERS INSTRUCTIONS.


8. CONTRACTOR IS RESPONSIBLE FOR THE COORDINATION OF STRUCTURE FINISHES AND SERVICES.

REV	DATE	DESCRIPTION	BY


HOUSE NUMBERS:
001, 002, 003, 004, 005, 006, 007,
008

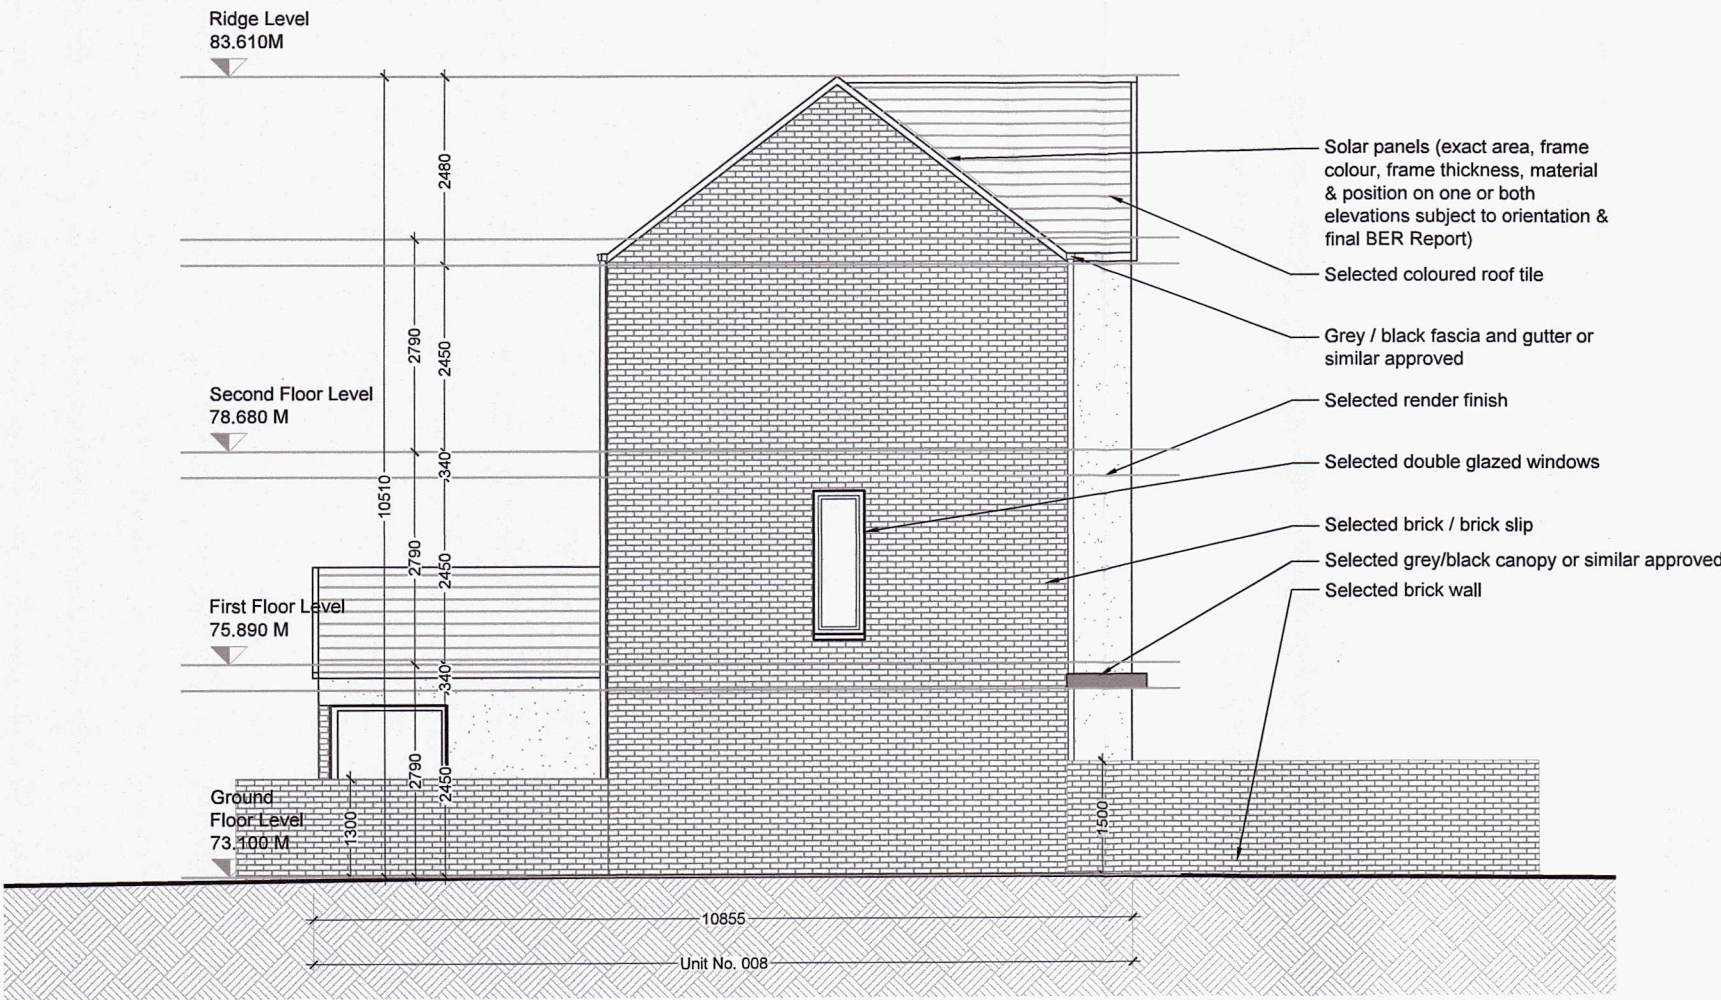

01 North Elevation
1:100 @ A1

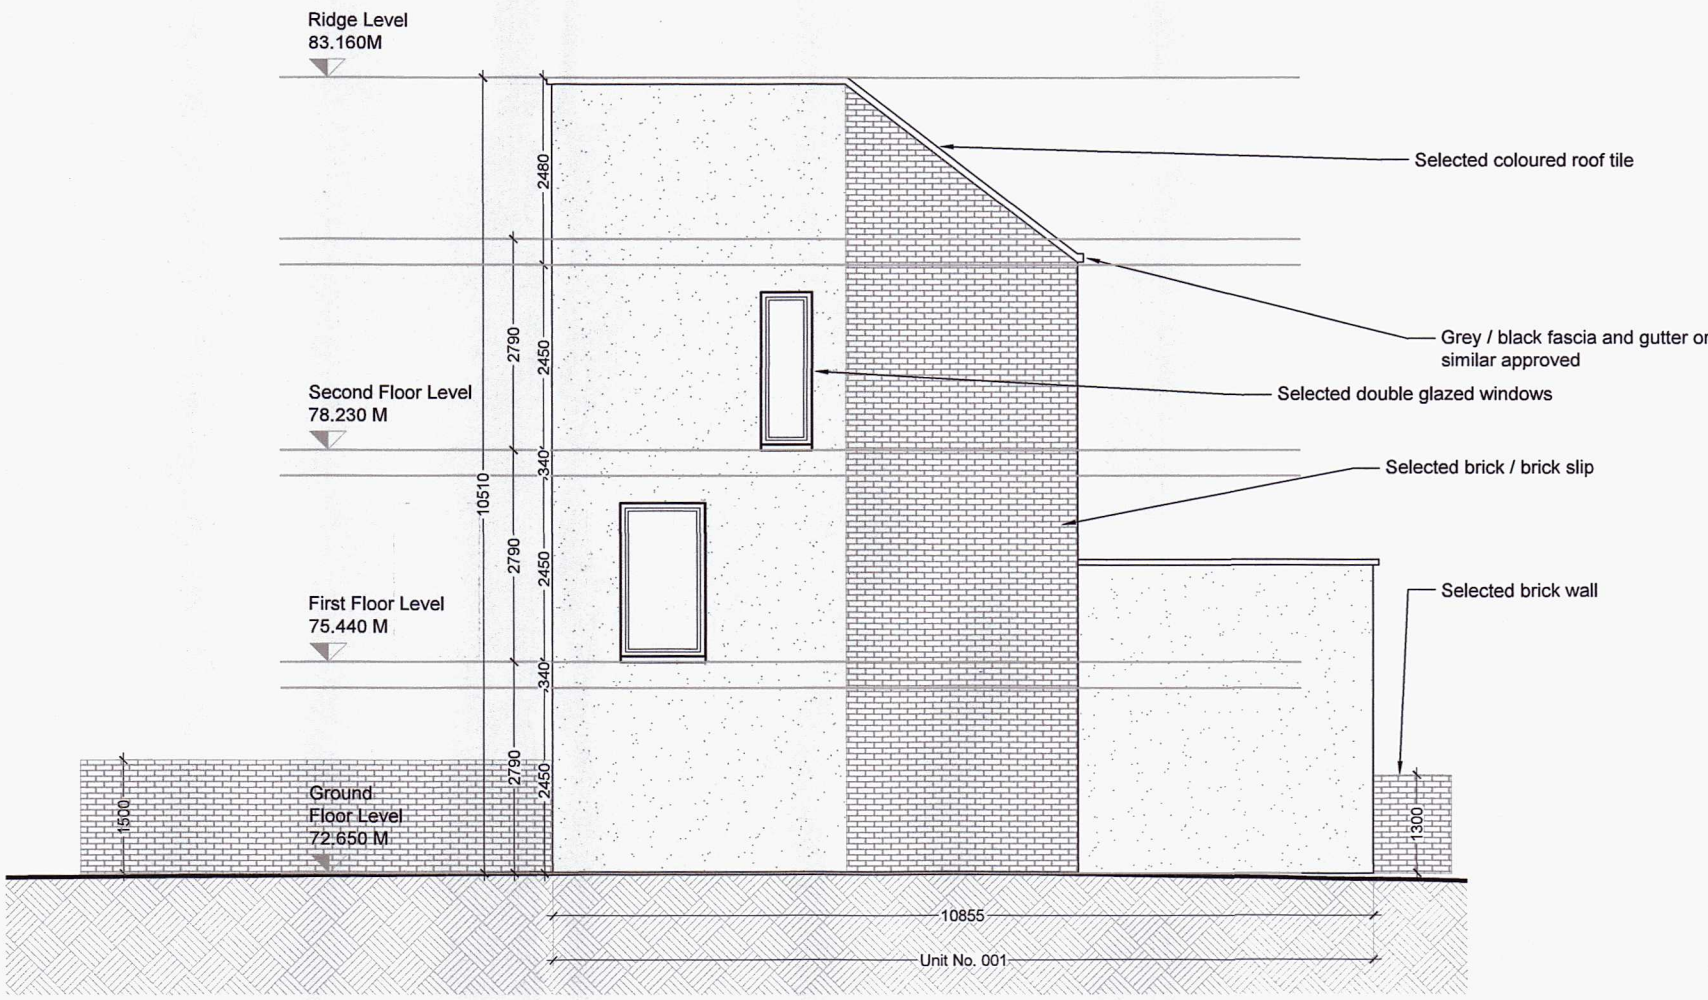

02 South Elevation
1:100 @ A1

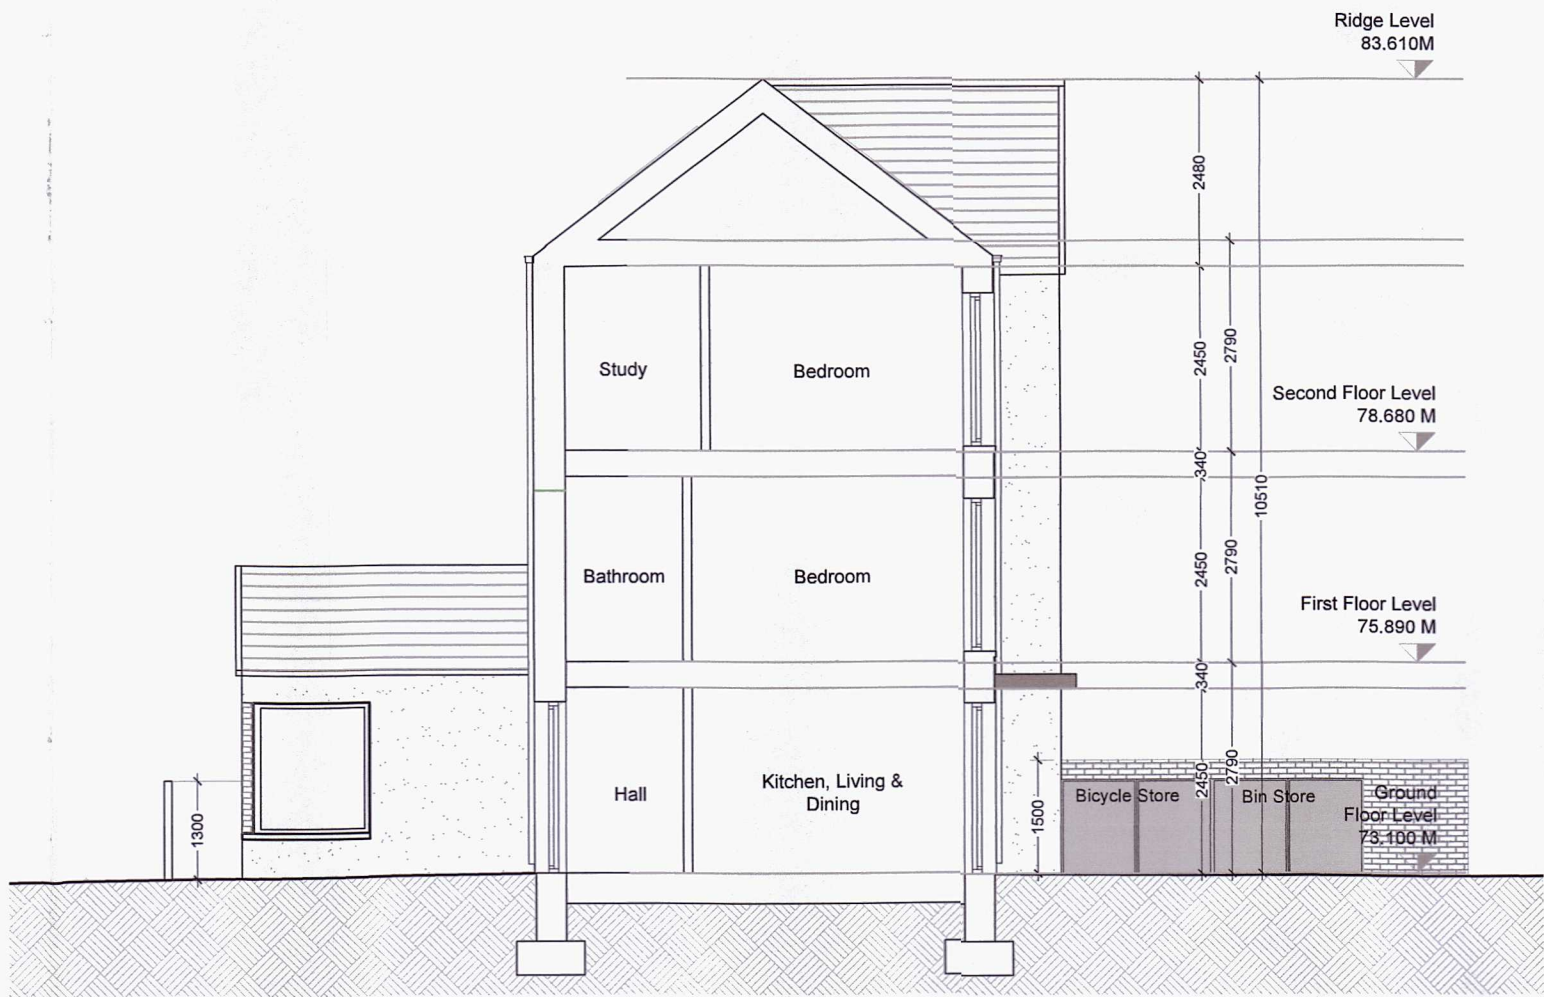

03 Section A-A
1:100 @ A1

JFA
ARCHITECTS

THE TREE HOUSE, 17 RICHVIEW OFFICE PARK
CLOONSKEA GH., D14 XR82, IRELAND
T: (01) 6689888 E: info@jfa.ie W: www.jfa.ie

CLIENT
Marina Quarter Ltd

PROJECT
Residential Development
Bennettstown, Dunboyne North, Co. Meath.

DRAWING
Terrace E - House Type X
North and South Elevations & Section

SCALE
1:100 @ A1
JOB NO.
2237

DRAWN BY
DATE
JFIC
Oct 2024

DRAWING NUMBER
DBN-TEX-ZZ-DR-JFA-AR-P4002

DRAWING LOCATION
w:\22_text\2237 - Dunboyne\00-current drawings\04 - further information

DRAWING STATUS
Further Information

AN BORD PLEANÁLA

25 OCT 2024

LTR DATED FROM APP

LDG- 320049-24

ABP- 320049-24

