




SECOND FLOOR PLAN

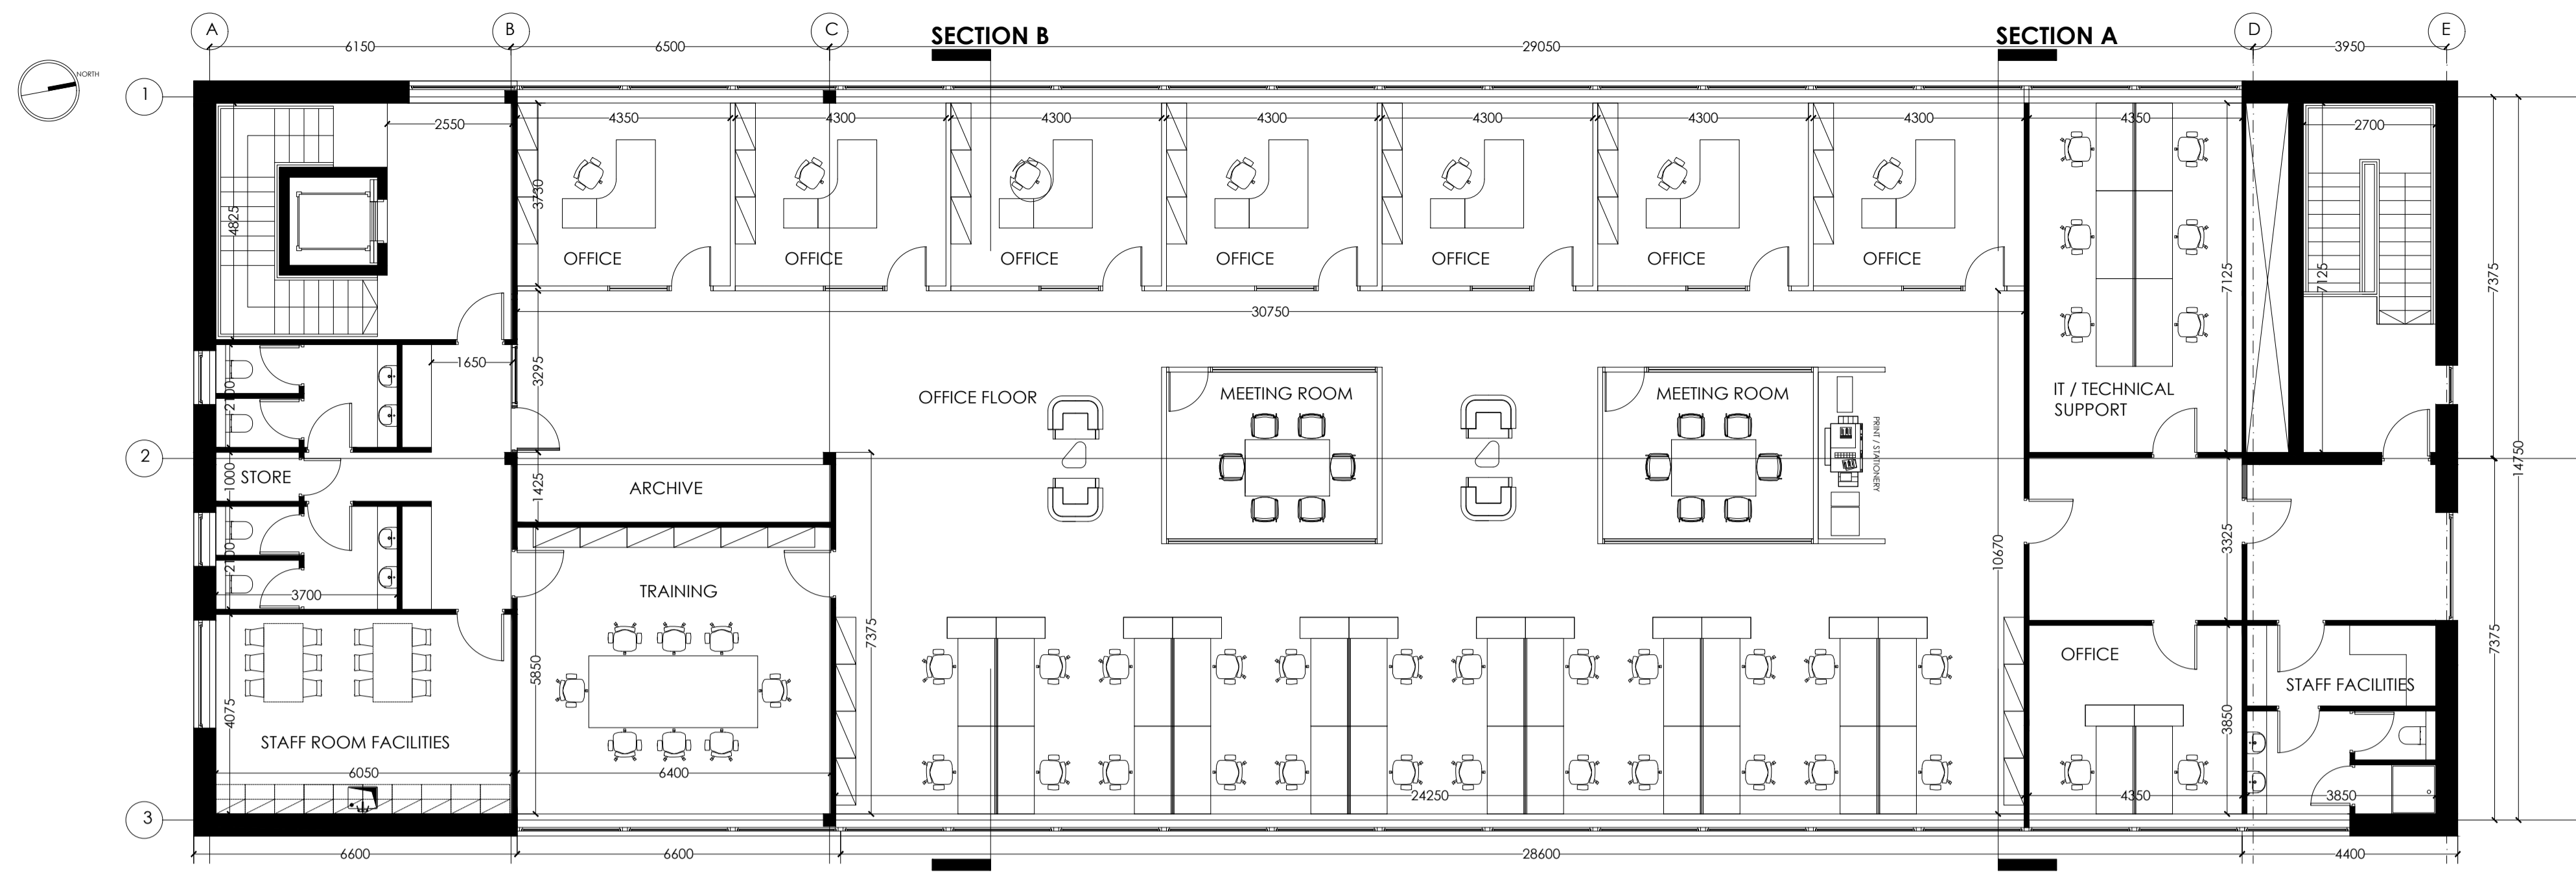

FIRST FLOOR PLAN

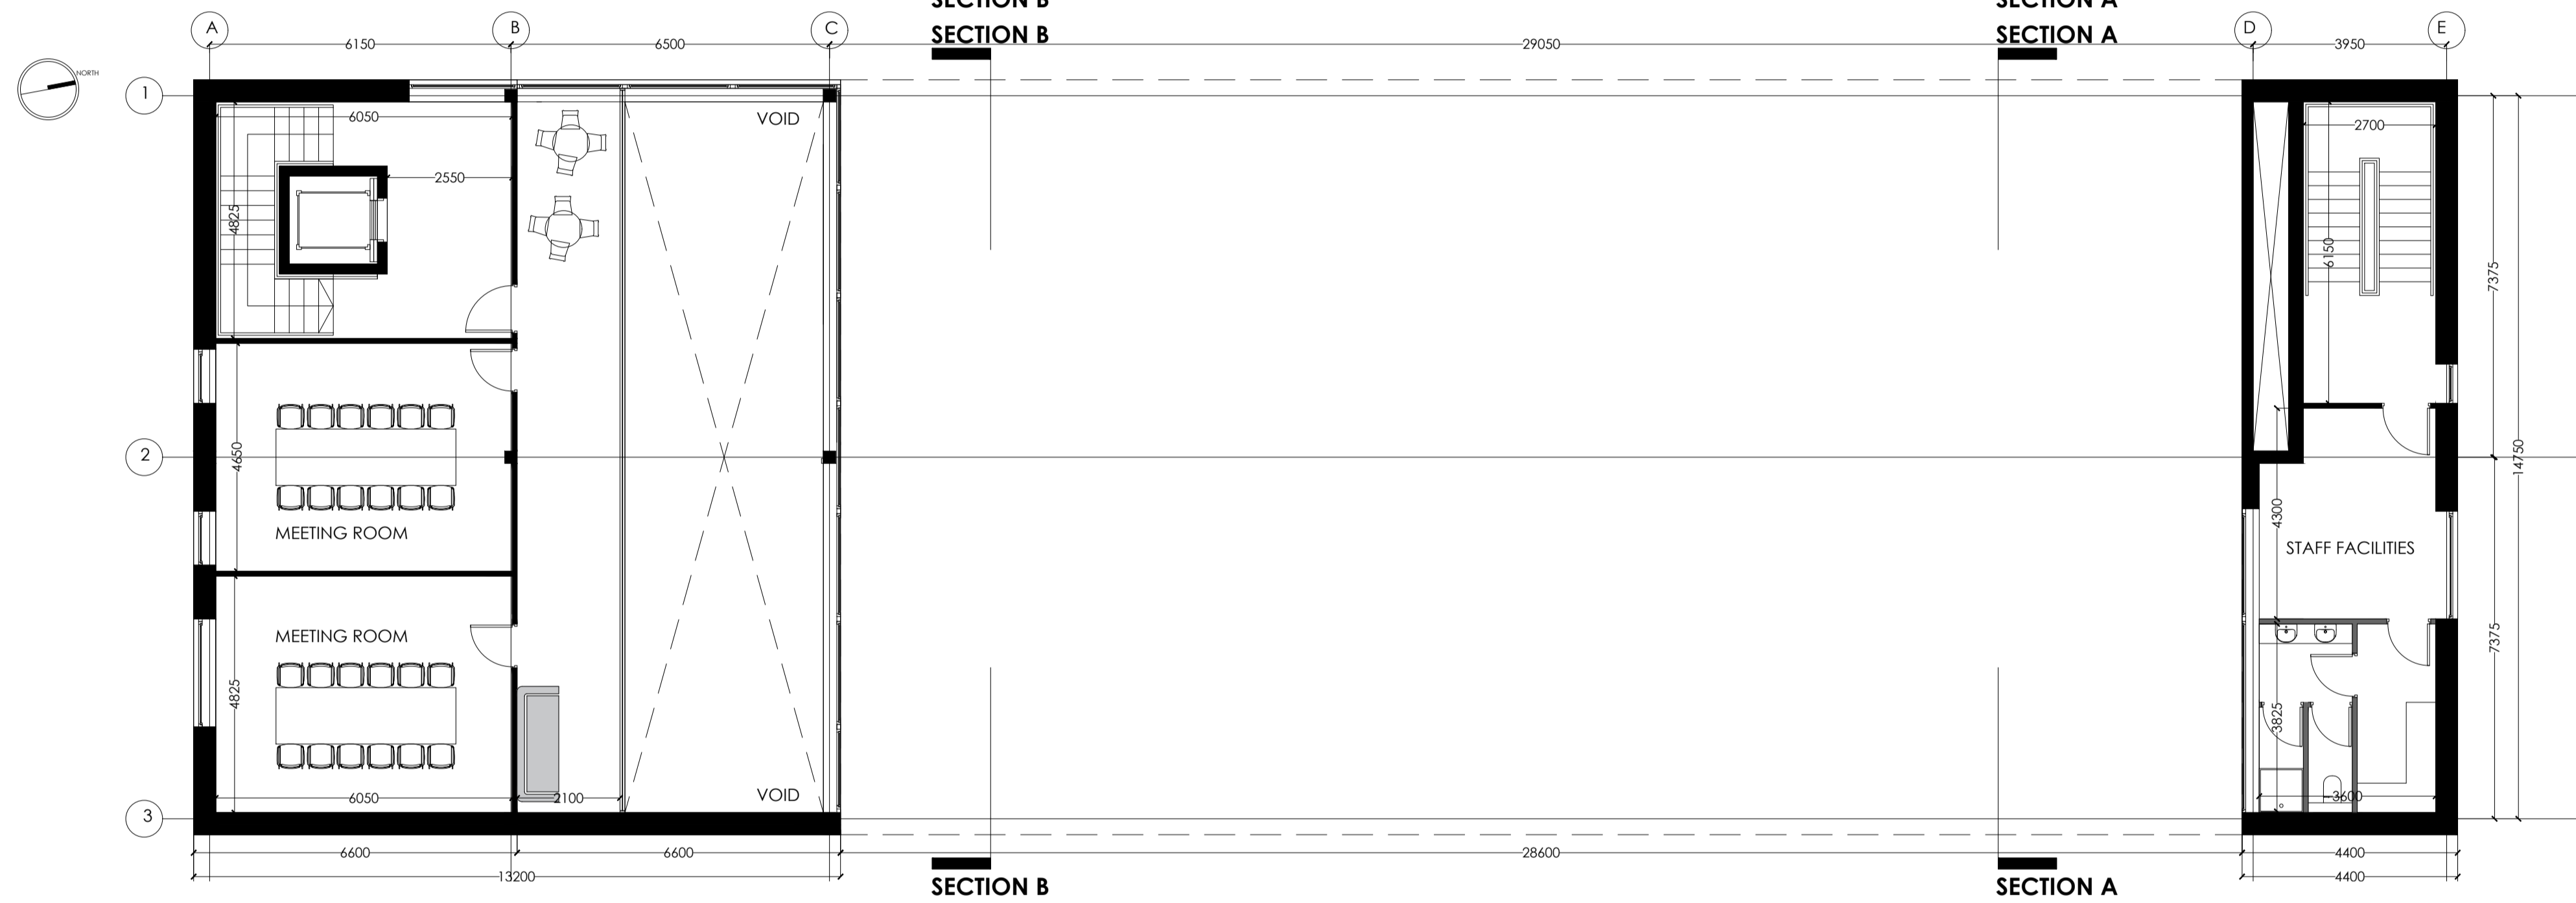


GROUND FLOOR PLAN

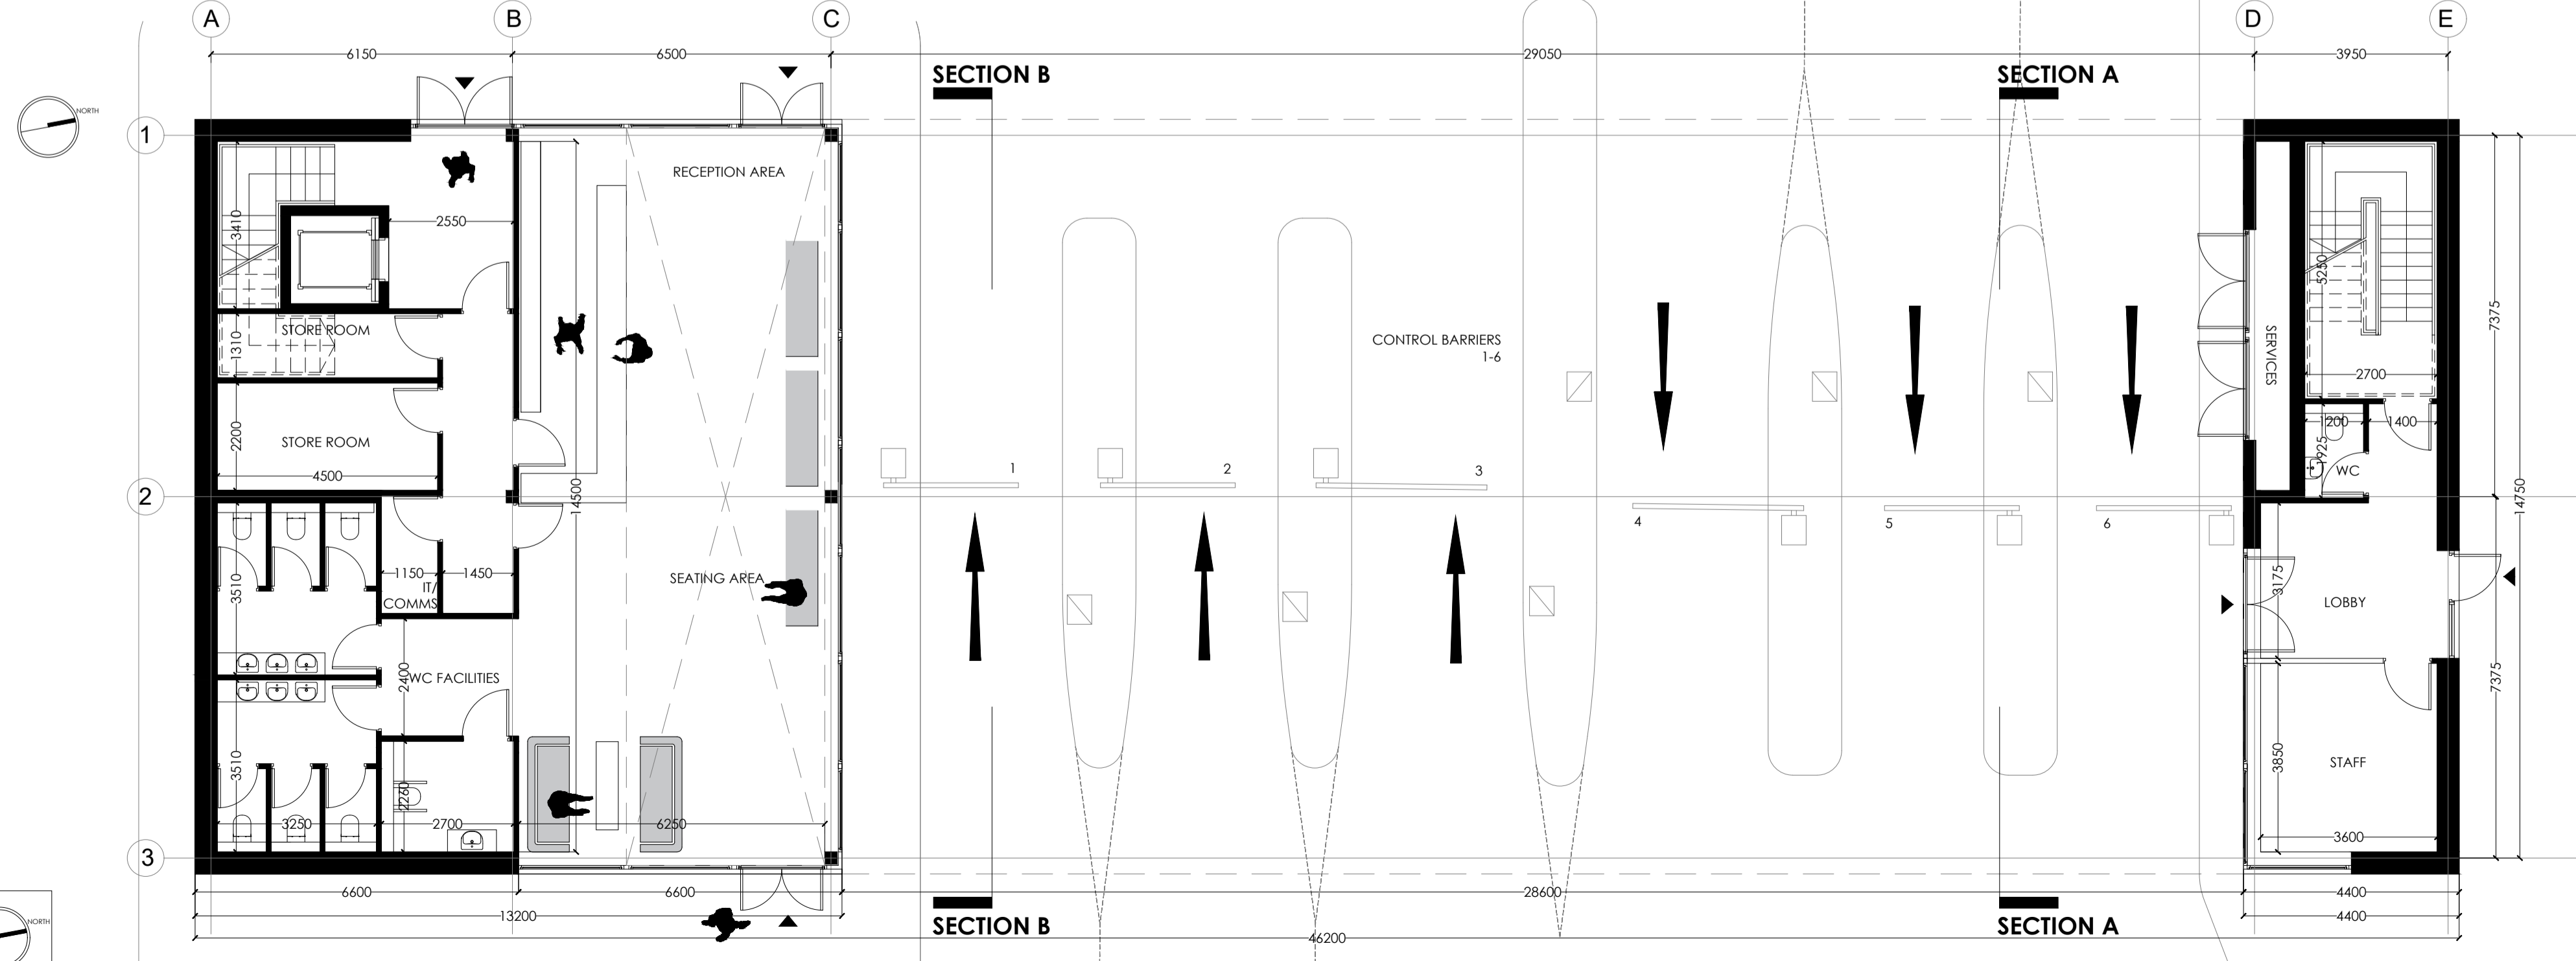

NOTE: - DO NOT SCALE. USE FIGURED DIMENSIONS ONLY
- THIS DRAWING IS TO BE READ IN CONJUNCTION WITH ALL RELEVANT SPECIFICATIONS AND DRAWINGS.
- ALL DIMENSIONS TO BE CHECKED ON SITE.
- IN THE EVENT OF ANY DISCREPANCIES BETWEEN DRAWINGS THE CONTRACTOR IS TO INFORM THE ARCHITECT IMMEDIATELY.

REV.	DATE	DESCRIPTION	DRAWN	CHECKED	APPROVED
A	03.07.17	ISSUE TO CLIENT - CONSULTANTS	MR	BY	PH
B	23.11.17	ISSUE TO PLANNING CONSULTANT	MF	MR	
B	18.09.18	UPDATES TO BUILDING LAYOUT	MF	MR	

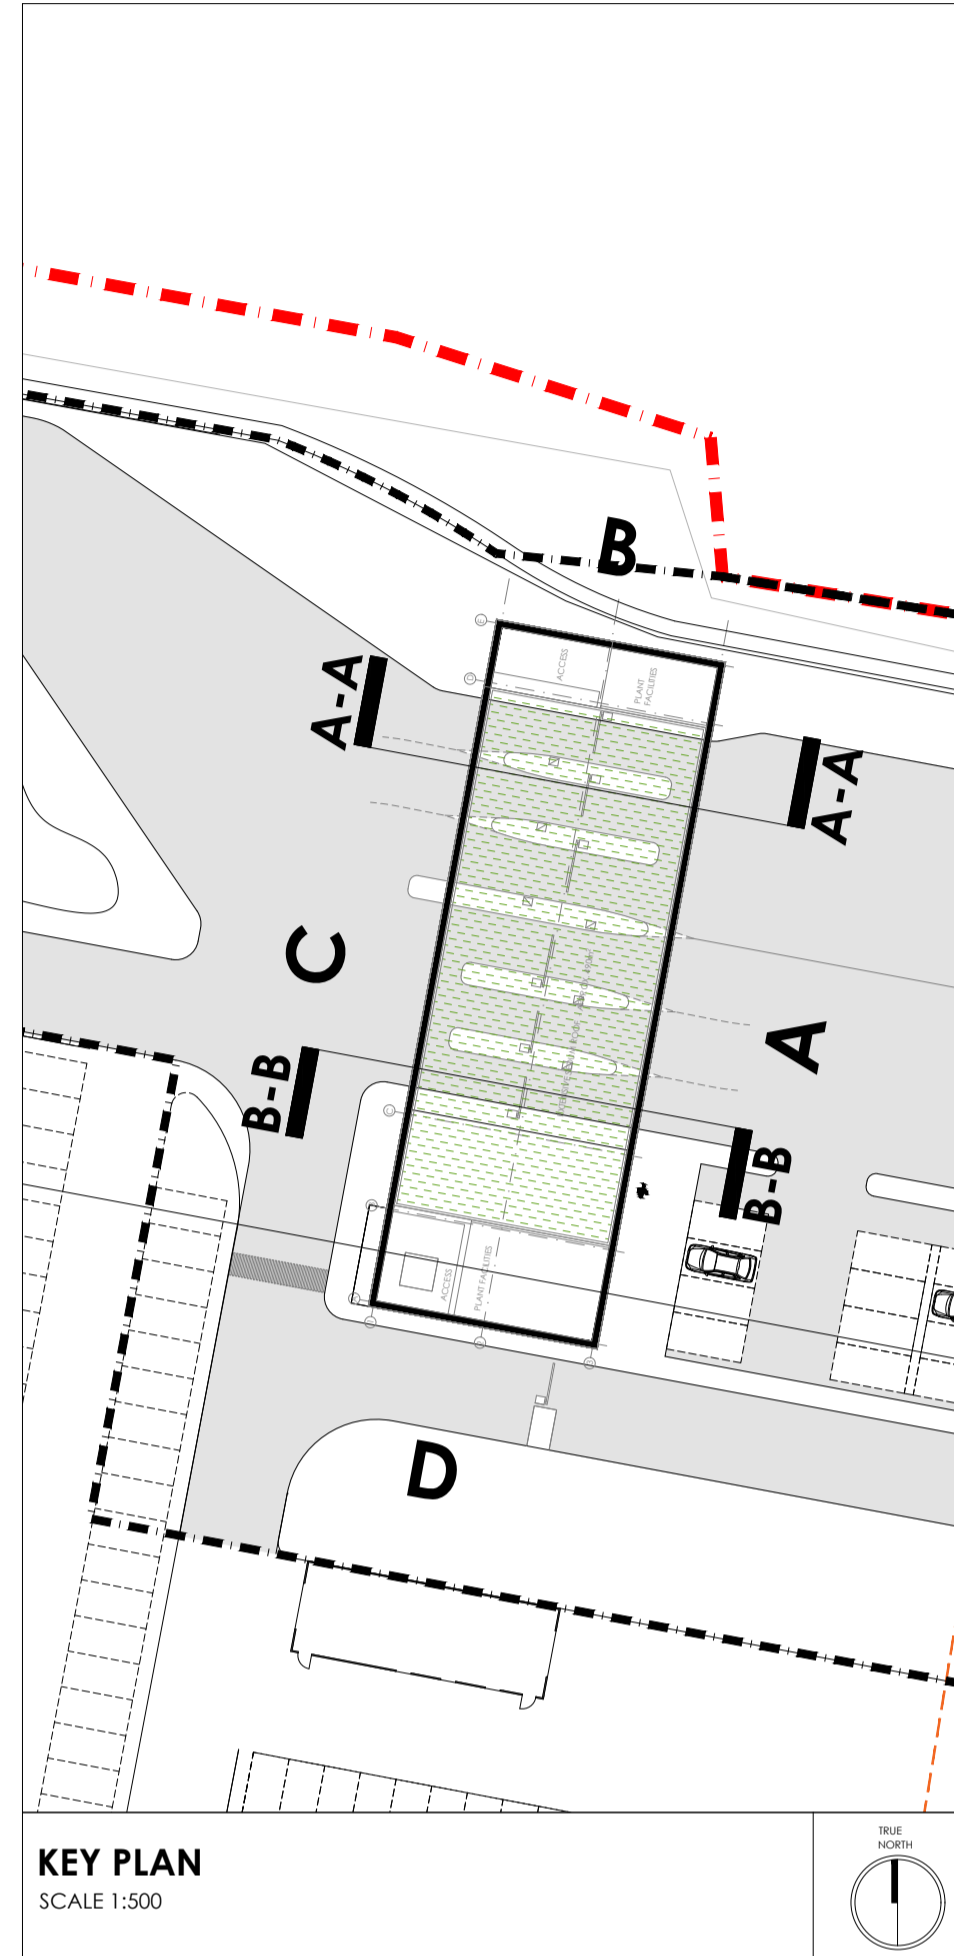

AREAS

SECOND FLOOR AREA : 648m²	
OFFICE 509m ²	
SERVICES 139m ²	
FIRST FLOOR AREA : 171 m²	
OFFICE 58m ²	
SERVICES 113m ²	
GROUND FLOOR AREA : 224 m²	
SERVICES 136m ²	
RECEPTION 88m ²	

FLOOR PLANS
SCALE 1:100