



- 1 PROFILED METAL SHEET ROOF, COLOUR RR 40 SILVER (RAL 9006), TYPE RAN 70
- 2 PROFILED METAL SHEETING, COLOUR RR 40 SILVER (RAL 9006), TYPE RAN 70
- 3 CONCRETE, COLOUR NATURAL GREY
- 4 PAROC INSULATED METAL FACED CLADDING, COLOUR RR40 SILVER

NORTH ELEVATION

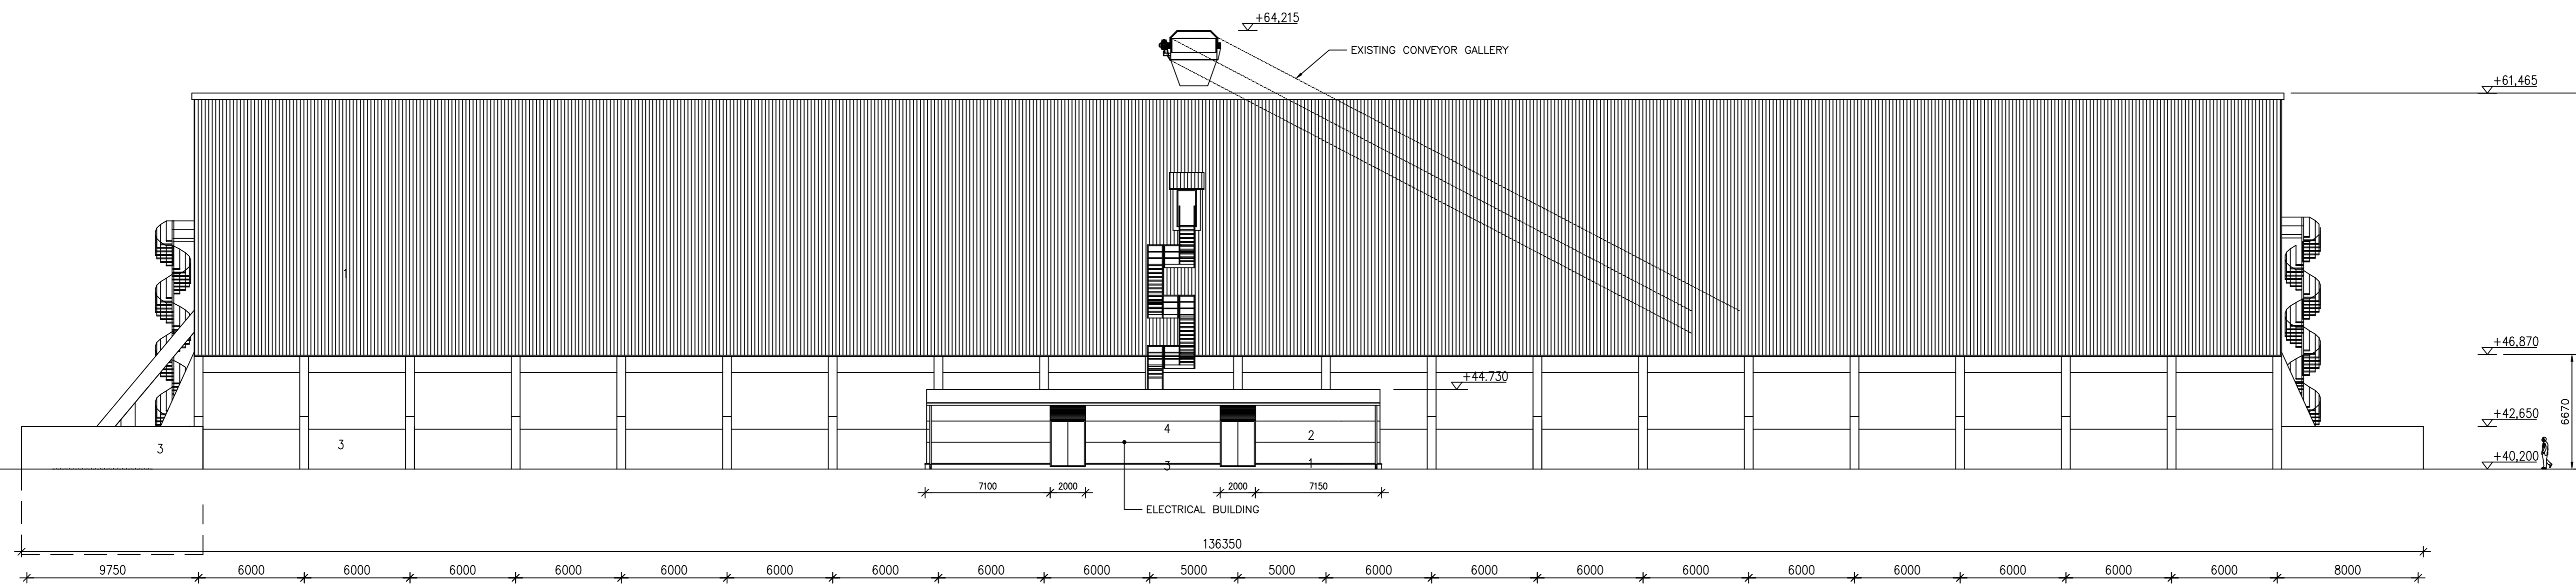


- 1 PROFILED METAL SHEET ROOF, COLOUR RR 40 SILVER (RAL 9006), TYPE RAN 70
- 2 PROFILED METAL SHEETING, COLOUR RR 40 SILVER (RAL 9006), TYPE RAN 70
- 3 CONCRETE, COLOUR NATURAL GREY
- 4 PAROC INSULATED METAL FACED CLADDING, COLOUR RR40 SILVER

SOUTH ELEVATION

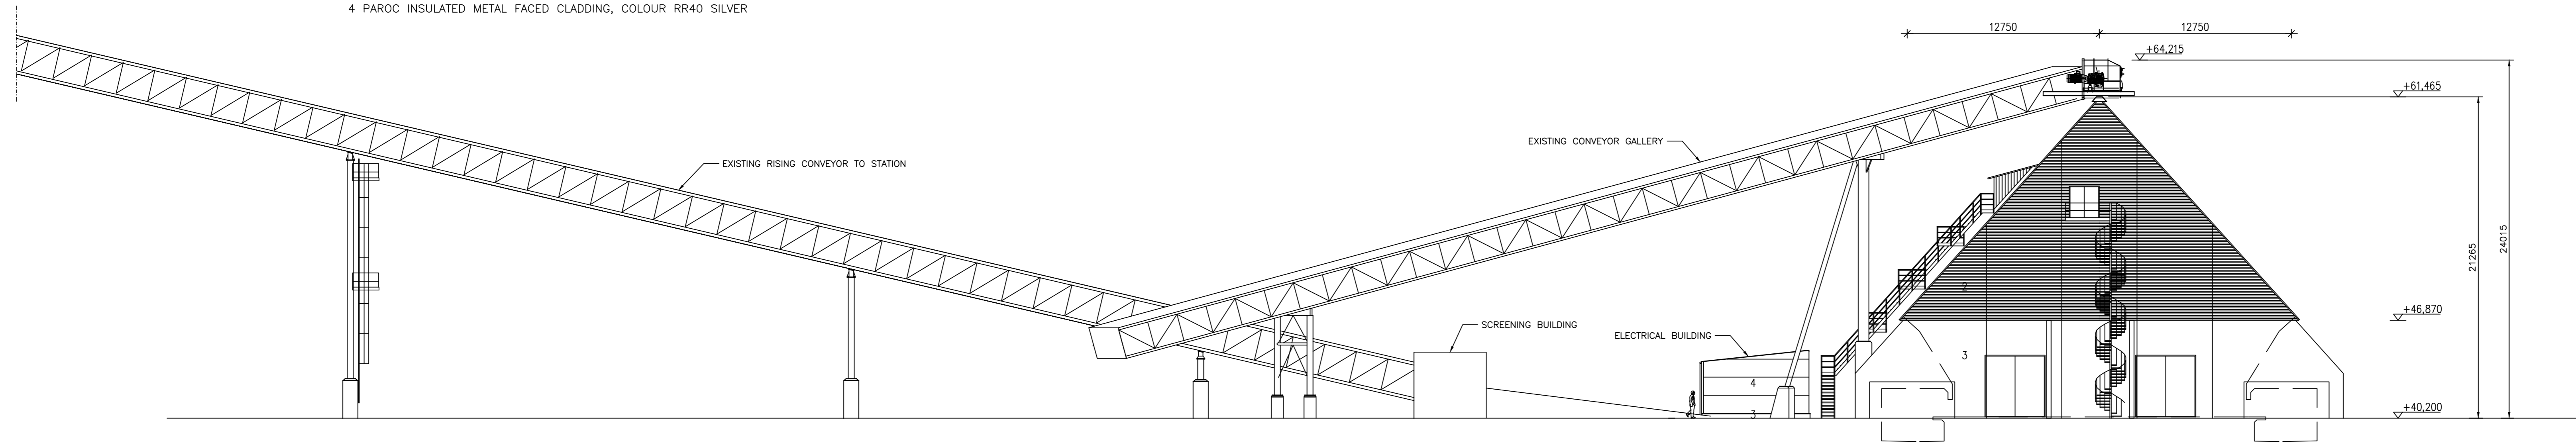

- 1 PROFILED METAL SHEET ROOF, COLOUR RR 40 SILVER (RAL 9006), TYPE RAN 70
- 2 PROFILED METAL SHEETING, COLOUR RR 40 SILVER (RAL 9006), TYPE RAN 70
- 3 CONCRETE, COLOUR NATURAL GREY
- 4 PAROC INSULATED METAL FACED CLADDING, COLOUR RR40 SILVER


EAST ELEVATION

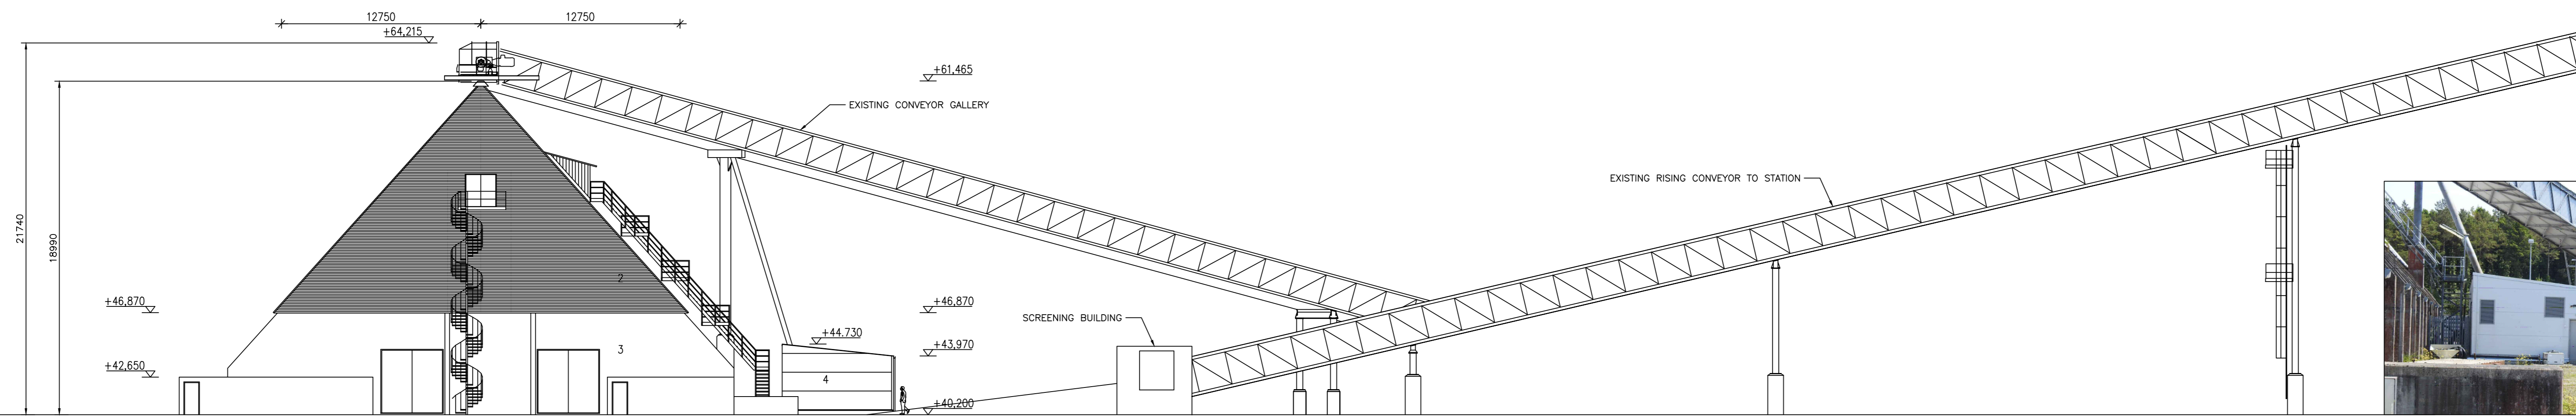

- 1 PROFILED METAL SHEET ROOF, COLOUR RR 40 SILVER (RAL 9006), TYPE RAN 70
- 2 PROFILED METAL SHEETING, COLOUR RR 40 SILVER (RAL 9006), TYPE RAN 70
- 3 CONCRETE, COLOUR NATURAL GREY
- 4 PAROC INSULATED METAL FACED CLADDING, COLOUR RR40 SILVER

WEST ELEVATION

KEY PLAN:

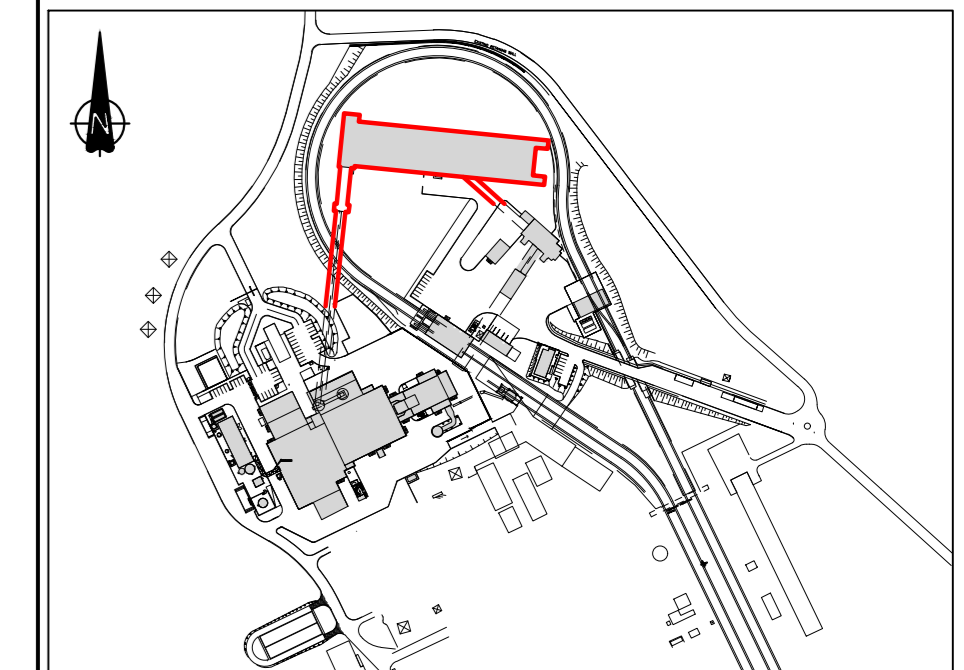

REV	DATE	DESCRIPTION	CHKD	APPD	PK	PK	PK	PK	PK
0	18.10.18	ISSUED FOR PLANNING							

COPYRIGHT © ESB INTERNATIONAL LIMITED
ALL RIGHTS RESERVED. NO PART OF THIS WORK MAY BE REPRODUCED OR COPIED IN ANY FORM OR BY ANY MEANS, GRAPHIC, ELECTRONIC OR MECHANICAL, INCLUDING PHOTOCOPYING, RECORDING, TAPPING OR USED FOR ANY PURPOSE OTHER THAN ITS SUBMITTED PURPOSE, WITHOUT THE WRITTEN PERMISSION OF ESB ENGINEERING & FACILITY MANAGEMENT LTD. TRADING AS ESB INTERNATIONAL.

PURPOSE OF ISSUE - PRELIMINARY (UNLESS INDICATED)
 CLIENT APPROVAL PLANNING TENDER CONSTRUCTION AS-BUILT

CLIENT: ESB

PROJECT: WEST OFFALY POWER TRANSITION TO BIOMASS

ENGINEER DESIGN: **BORDCUMONA** Naturally Driven
 ENGINEERING DESIGN: **ESB INTERNATIONAL**
 LONDON, ILLINOIS, CO. CROBY, IRELAND

CONTRACT: WOP - TRANSITION TO BIOMASS

DRAWING TITLE: EXISTING INTERMEDIATE PEAT STORAGE BUILDING ELEVATIONS

PRODUCTION UNIT: CIVIL & ENVIRONMENTAL ENGINEERING

One Dublin Airport Central, Dublin Airport, Cloghan, Co. Dublin
 Tel: 903 1 703 8000 Email: marketing@esbi.ie
 Web: www.esbinternational.ie
 ESB International is a trading name of ESB Engineering & Facility Management Ltd
 Registered Office in situ. Registered in Ireland No. 155049

PRODUCED	CHKD	APPD	PK	PK	PK	PK	PK

DRAWING NUMBER: **QS-000206-01-D460-042** SHEET: **0**