


LEVEL +45.400

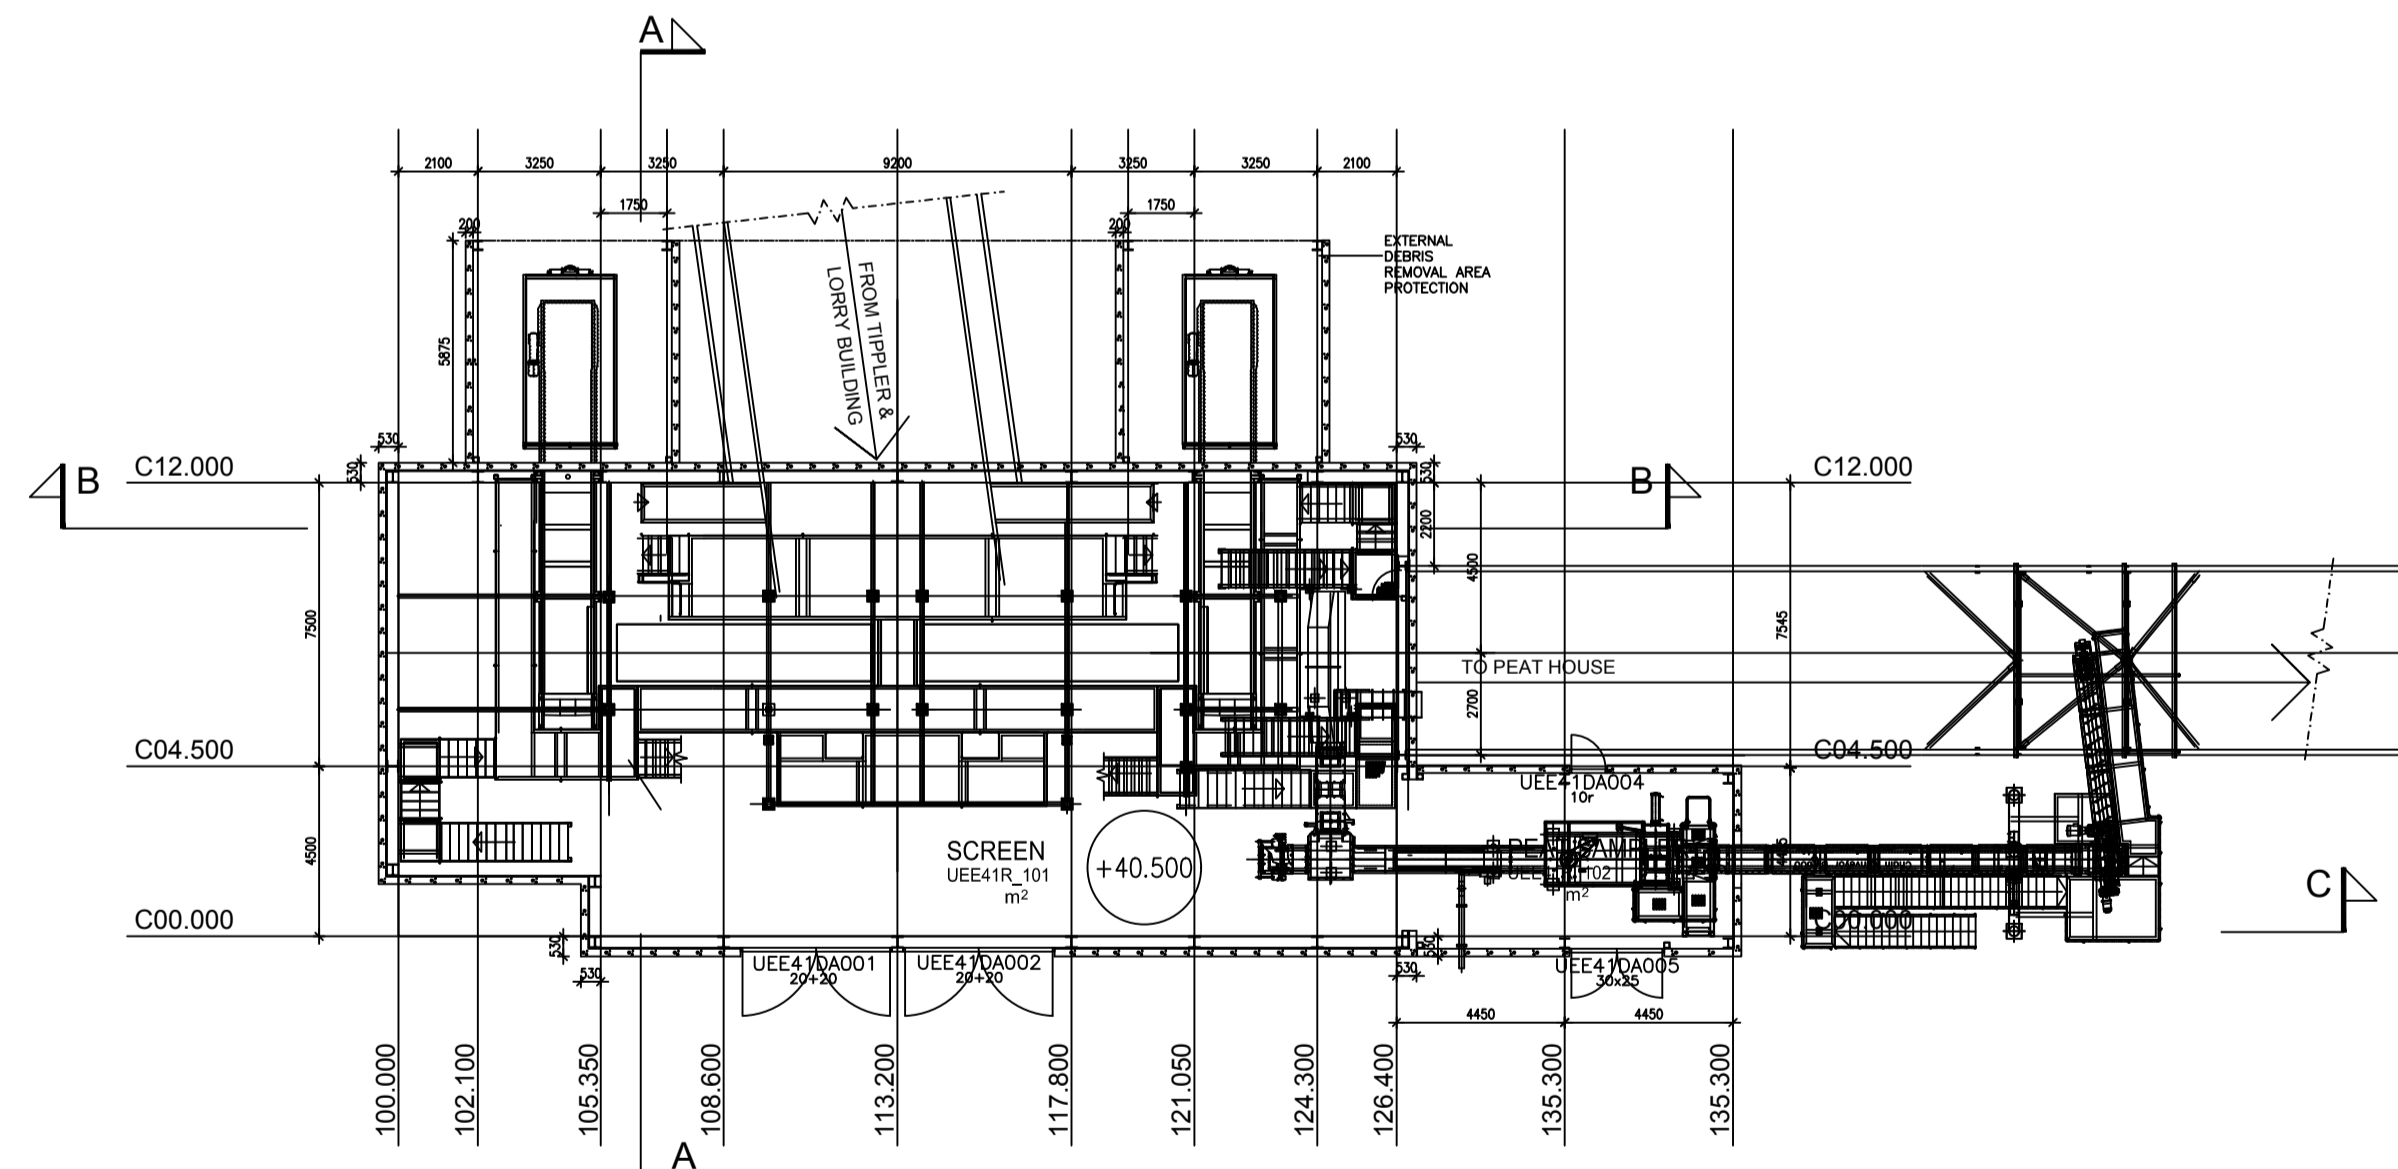


LEVEL +39.800

- NOTE:**
1. DETAILS OF ROOF PLANS AS SHOWN @ 1:500 ON DRGS. QS-000206-01-D460-012 TO 014.
  2. FOR SECTIONS REFER TO DRG. QS-000206-01-D460-044.

**NOTE:**  
PLANS AND LAYOUT DRAWINGS SHOW PRINCIPLE FEATURES AND STRUCTURES OF THE SITE. AS WITH ALL INDUSTRIAL SITES, ON-GOING OPERATIONS AND MAINTENANCE OCCASIONALLY NECESSITATE THE TEMPORARY USE OF MODULAR UNITS SUCH AS PORTACABINS FOR WELFARE FACILITIES, STORAGE ETC. THEIR USE IS TYPICALLY SHORT-TERM, RELATED TO PARTICULAR ACTIVITIES AND DOES NOT CHANGE THE NATURE OR INTENSITY OF ACTIVITIES ON THE SITE.

**KEY PLAN:**

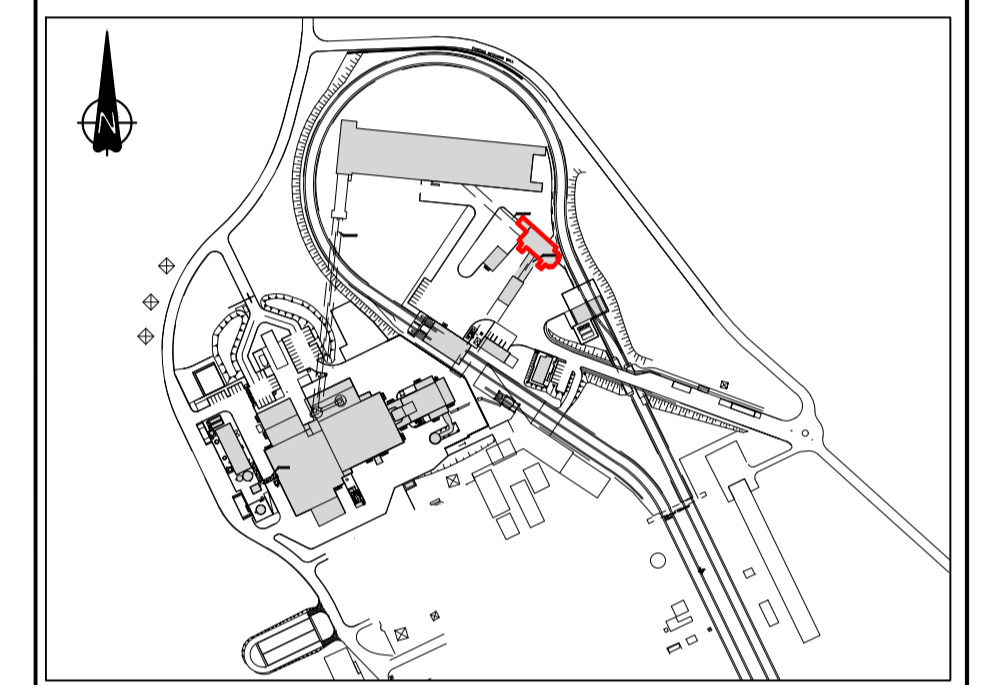

		ESBI	BnM				
0	18.10.18	ISSUED FOR PLANNING	KMG	HOK	PK	PN	BH
REV	DATE	REVISION DESCRIPTION	DRN	VER	APP	DRN	VER
<small>© COPYRIGHT © ESB INTERNATIONAL LIMITED ALL RIGHTS RESERVED. NO PART OF THIS WORK MAY BE MODIFIED, REPRODUCED OR COPIED IN ANY FORM OR BY ANY MEANS - GRAPHIC, ELECTRONIC OR MECHANICAL, INCLUDING PHOTOCOPYING, RECORDING, TYPING OR USED FOR ANY PURPOSE OTHER THAN ITS DESIGNATED PURPOSE, WITHOUT THE WRITTEN PERMISSION OF ESB ENGINEERING &amp; FACILITY MANAGEMENT LTD. TRADING AS ESB INTERNATIONAL.</small>							
PURPOSE OF ISSUE - PRELIMINARY UNLESS INDICATED							
CLIENT APPROVAL	<input type="checkbox"/>	PLANNING	<input checked="" type="checkbox"/>	TENDER	<input type="checkbox"/>	CONSTRUCTION	<input type="checkbox"/>
CLIENT	ESB						
PROJECT	WEST OFFALY POWER TRANSITION TO BIOMASS						
ENGINEER DESIGN							
CONTRACT	WOP - TRANSITION TO BIOMASS						
DRAWING TITLE	EXISTING SCREENING BUILDING FLOOR PLANS						
PRODUCTION UNIT	CIVIL & ENVIRONMENTAL ENGINEERING						
One Dublin Airport Central, Dublin Airport, Cloughran, Co. Dublin Tel: 353 1 703 8000 Email: marketing@esbi.ie Web: www.esbinternational.ie ESB International is a trading name of ESB Engineering & Facility Management Ltd. Registered Office: as above Registered in Ireland No. 155249							
PRODUCED	VERIFIED	APPROVED	APPROVAL DATE				
KMG	HOK	PK	18.10.18				
CLIENT REF	NO. OF SHTS	SIZE	SCALE				
	1	A1	1:200				
DRAWING NUMBER		SHEET		REV			
QS-000206-01-D460-043							