





NORTH ELEVATION

- FACADE MATERIALS AND COLOURS:
- 1 INSULATED METAL FACED CLADDING PANELS, COLOUR METALLIC GREY, RR40
  - 1A INSULATED METAL FACED CLADDING PANELS, COLOUR RED/BROWN, RAL 040 4020
  - 1B INSULATED METAL FACED CLADDING PANELS, COLOUR DARK METALLIC GREY, RR41
  - 2 PROFILED METAL SHEETING, COLOUR METALLIC GREY, RR40, INSTALLED VERTICALLY
  - 2A PERFORATED METAL SHEET CLADDING, COLOUR METALLIC GREY
  - 2B METAL SHEET CLADDING, COLOUR METALLIC GREY
  - 3 CONCRETE, COLOUR NATURAL GREY
  - 3A GROOVED CONCRETE PANELS, COLOUR DARK GREY
  - 4 GLASS
  - 5 REGUIT PROFILED GLASS
  - 6 ALL STEELWORK PAINTED RAL 7024 GRAPHITE GREY



NOTE:  
PLANS AND LAYOUT DRAWINGS SHOW PRINCIPLE FEATURES AND STRUCTURES OF THE SITE. AS WITH ALL INDUSTRIAL SITES, ON GOING OPERATIONS AND MAINTENANCE OCCASIONALLY NECESSITATE THE TEMPORARY USE OF MODULAR UNITS SUCH AS PORTACABINS FOR WELFARE FACILITIES, STORAGE ETC. THEIR USE IS TYPICALLY SHORT TERM, RELATED TO PARTICULAR ACTIVITIES AND DOES NOT CHANGE THE NATURE OR INTENSITY OF ACTIVITIES ON THE SITE.

KEY PLAN:

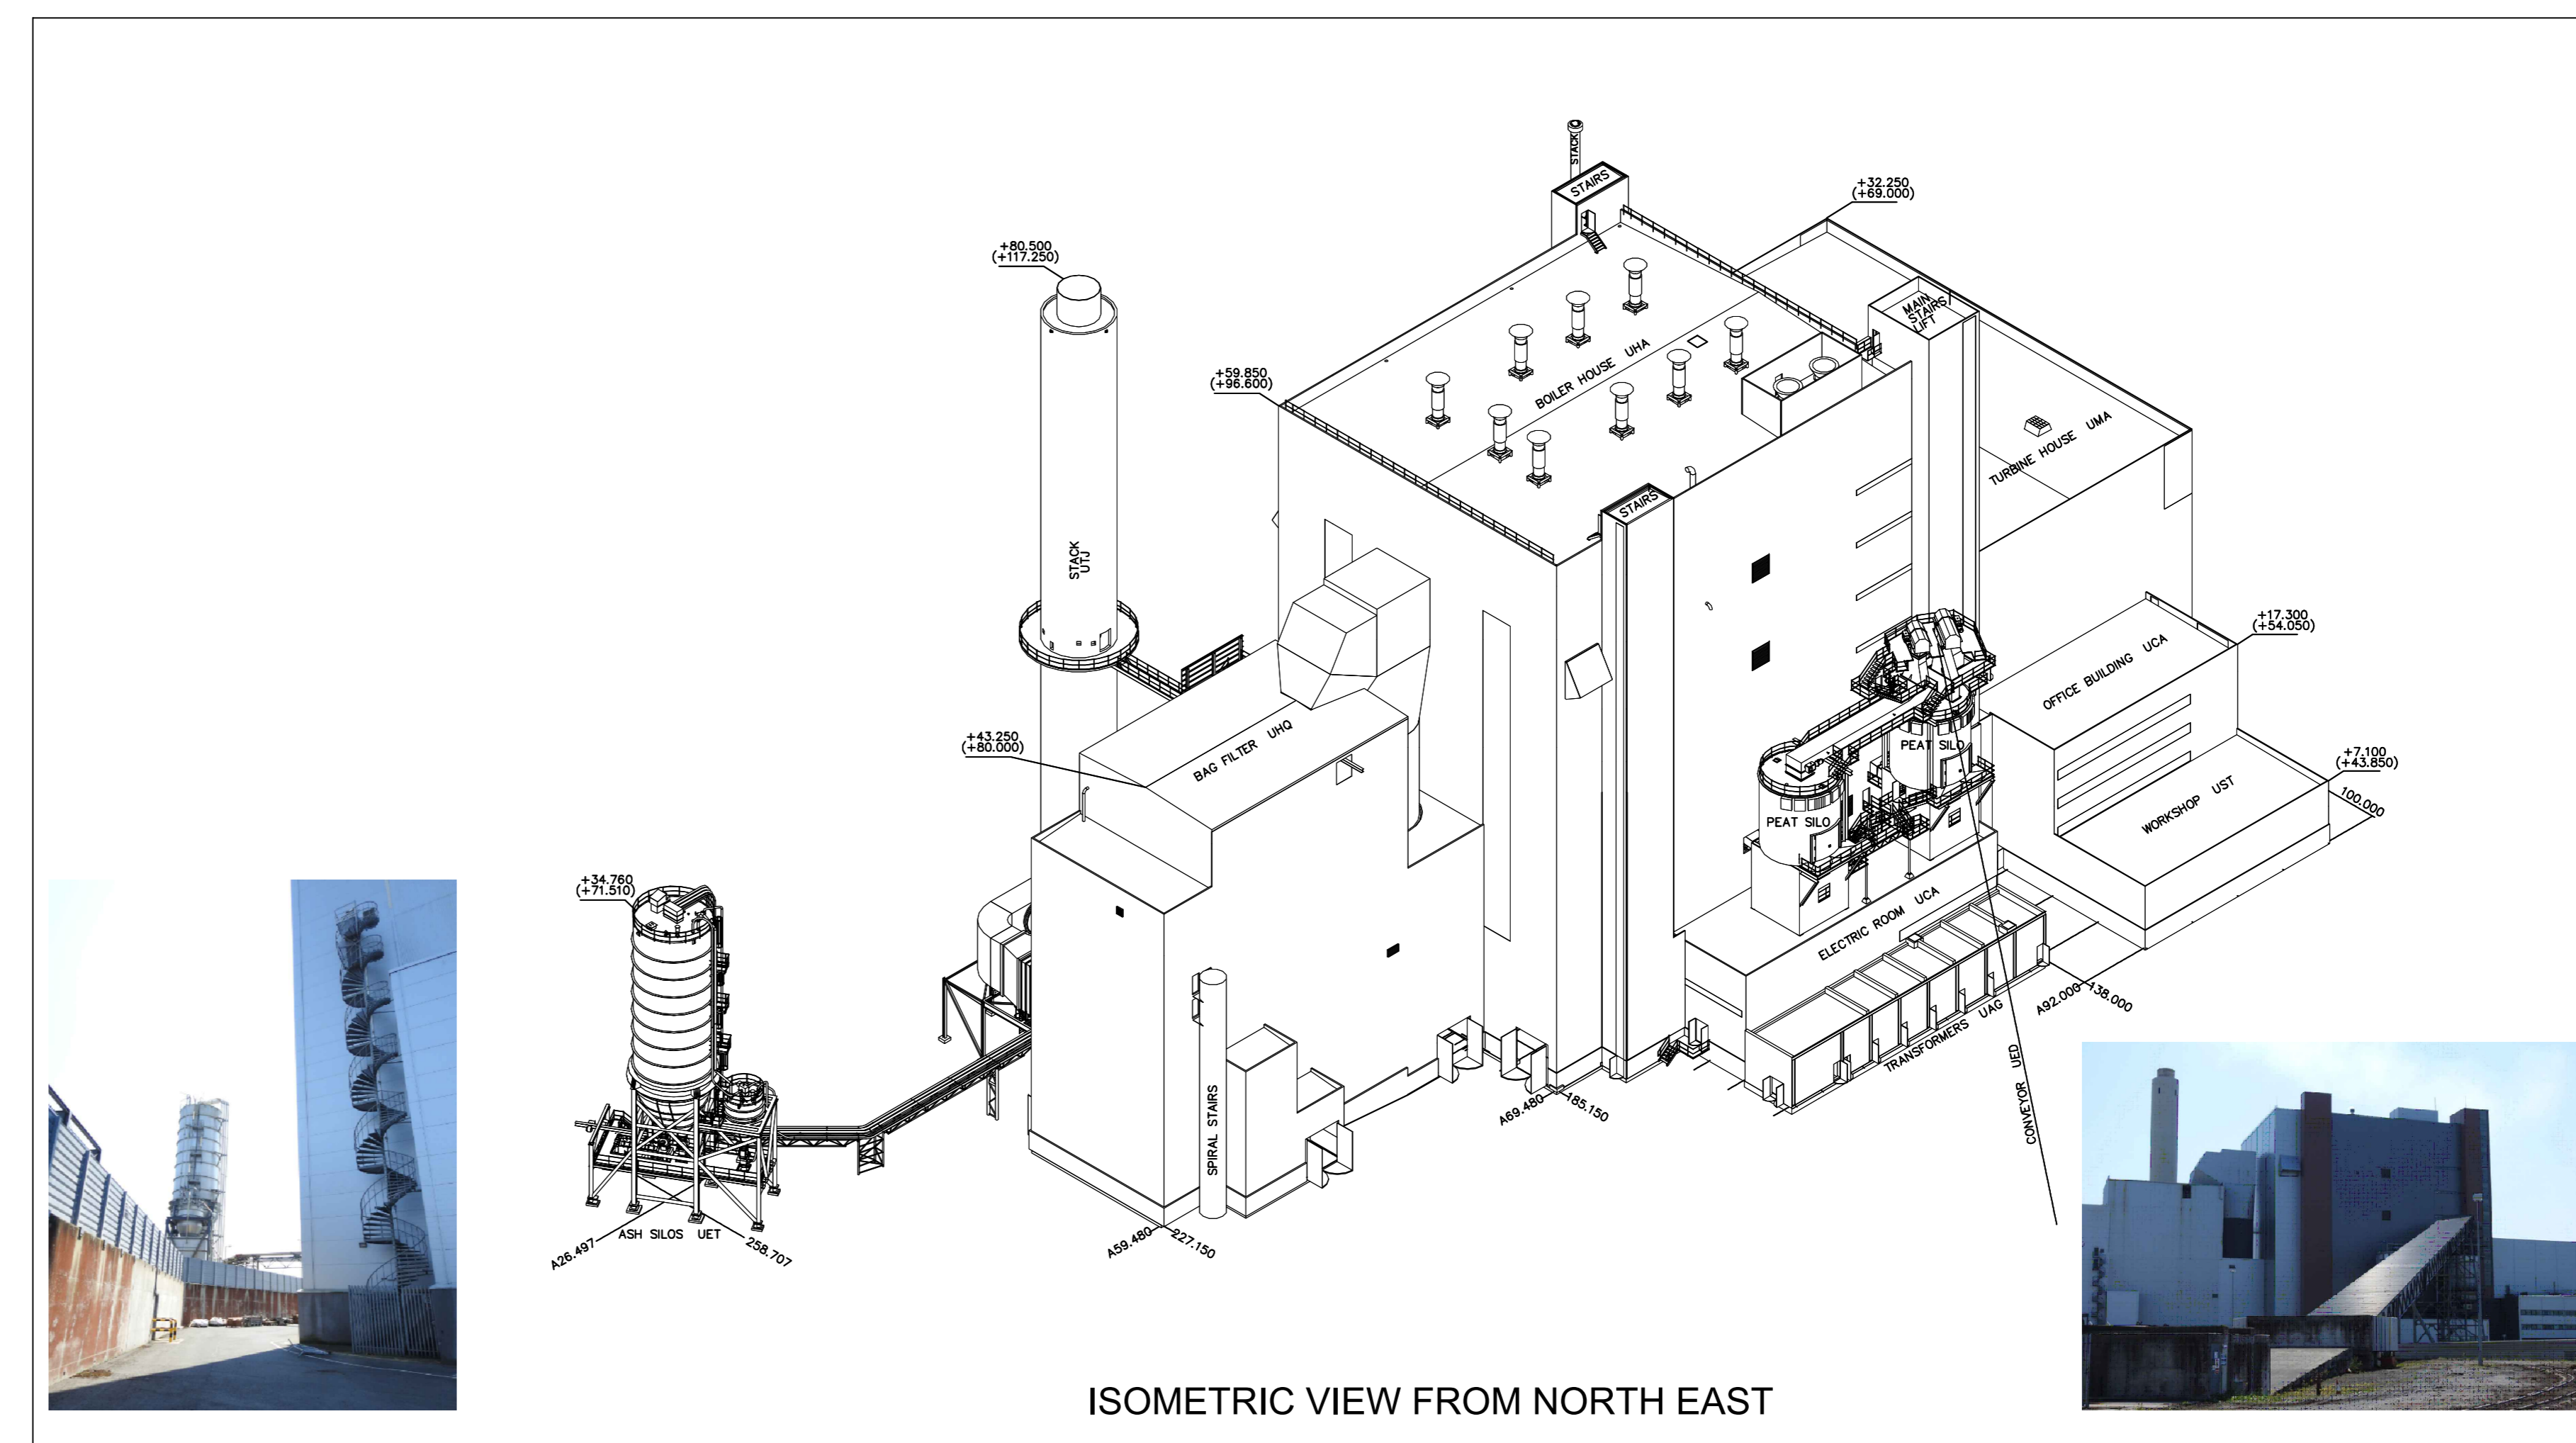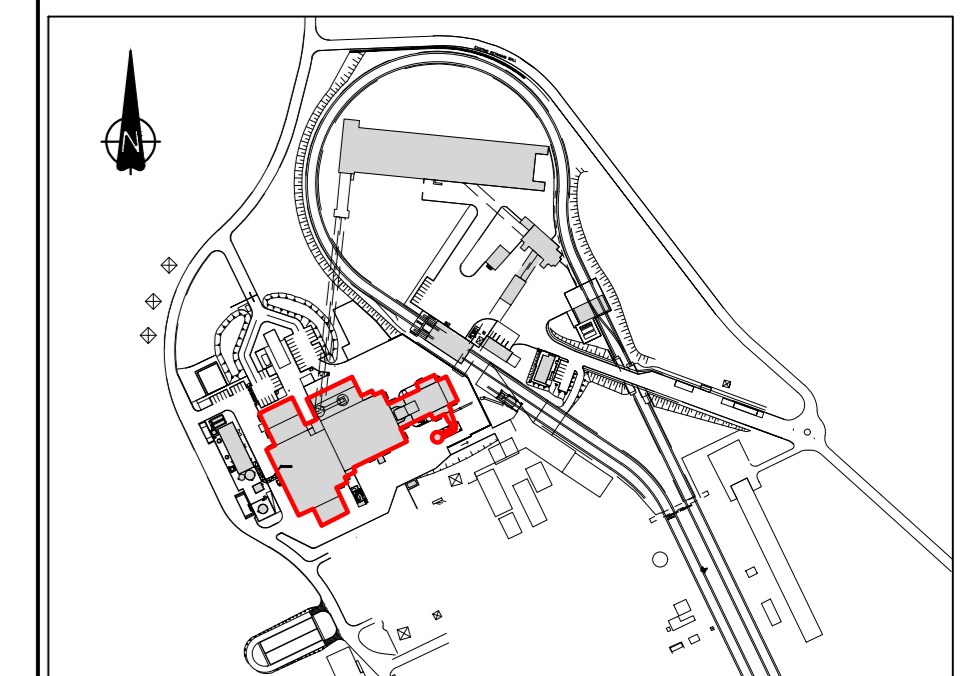

ISOMETRIC VIEW FROM NORTH EAST

REV	DATE	DESCRIPTION	CHKD	APPD	DRN	VER	APPD
0	18.10.18	ISSUED FOR PLANNING	RMG	HOK	PK	PN	BM

PURPOSE OF ISSUE: PRELIMINARY (UNLESS INDICATED)

CLIENT APPROVAL:  PLANNING  TENDER  CONSTRUCTION  AS-BUILT

CLIENT: ESB

PROJECT: WEST OFFALY POWER TRANSITION TO BIOMASS

ENGINEER DESIGN: **BORDCUMONA** Naturally Driven  
Engineering Department  
Lombard, Silkenline, Co. DUBLIN, Tel: 0175345000

CONTRACT: WOP - TRANSITION TO BIOMASS

DRAWING TITLE: EXISTING MAIN POWER STATION BUILDING NORTH ELEVATION

PRODUCTION UNIT: CIVIL & ENVIRONMENTAL ENGINEERING

One Dublin Airport Central, Dublin Airport, Cloughran, Co. Dublin  
Tel: 903 1 703 8000 Email: marketing@esbi.ie  
Web: www.esbiinternational.ie  
ESB International is a trading name of ESB Engineering & Facility Management Ltd  
Registered Office: as above. Registered in Ireland No. 1155249

PRODUCED	VERIFIED	APPROVED	APPROVAL DATE
RMG	HOK	PK	18.10.18

CLIENT REF	NO. OF SHEETS	SIZE	SCALE
1	AD	A0	1:200

DRAWING NUMBER: QS-000206-01-D460-061 SHEET: 0