



PLAN OF SETTLEMENT TANK
SCALE 1:50 (A1)

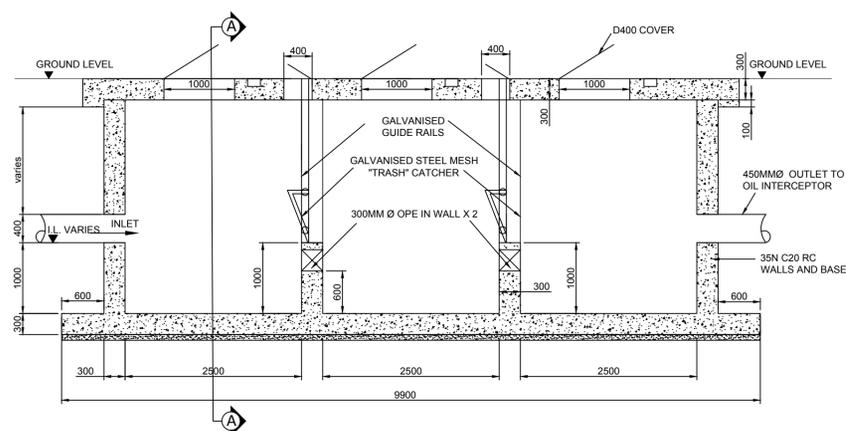


SECTION THROUGH
SETTLEMENT TANK
SCALE 1:50 (A1)

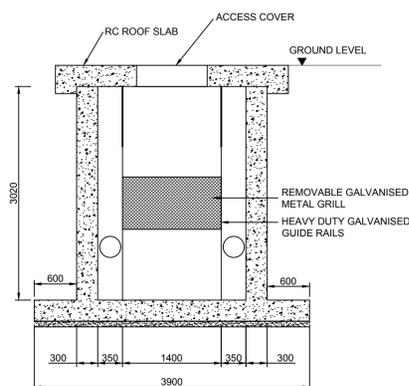


SECTION A-A
SETTLEMENT TANK
SCALE 1:50 (A1)

SETTLEMENT TANK (TYPICAL)
SUBJECT TO DETAILED DESIGN
SCALE 1:50 (A1)

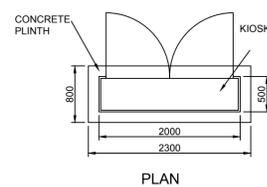


PLAN

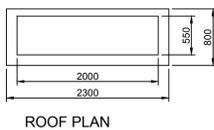


ROOF PLAN

PUMPING STATION CONTROL
KIOSK. GALVANISED STEEL
POWDER COATED GREEN (RAL
6005).

 


EAST
ELEVATION

 


WEST
ELEVATION

PUMPING STATION CONTROL
KIOSK. GALVANISED STEEL
POWDER COATED GREEN (RAL
6005).

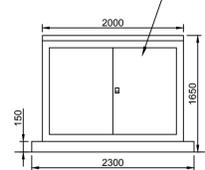

FRONT (NORTH)
ELEVATION

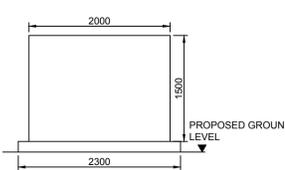

REAR (SOUTH)
ELEVATION

PUMPING STATION KIOSK (TYPICAL)
SUBJECT TO DETAILED DESIGN
SCALE 1:50 (A1)

NOTES:

1. THIS DRAWING IS FOR PLANNING APPLICATION PURPOSES ONLY.
2. DRAWING NOT TO BE SCALED. FIGURED DIMENSIONS ONLY TO BE USED.
3. ALL LEVELS TO MALIN HEAD METRES ABOVE DATUM

REV	DATE	REVISION DESCRIPTION	DRN	VER	APP	DRN	VER	APP
0	18.10.18	ISSUED FOR PLANNING						

COPYRIGHT © ESB INTERNATIONAL LIMITED
ALL RIGHTS RESERVED. NO PART OF THIS WORK MAY BE MODIFIED, REPRODUCED OR COPIED IN ANY FORM OR BY ANY MEANS - GRAPHIC, ELECTRONIC OR MECHANICAL, INCLUDING PHOTOCOPYING, RECORDING, TAPING OR USED FOR ANY PURPOSE OTHER THAN ITS DESIGNATED PURPOSE, WITHOUT THE WRITTEN PERMISSION OF ESB ENGINEERING & FACILITY MANAGEMENT LTD., TRADING AS ESB INTERNATIONAL.

PURPOSE OF ISSUE - PRELIMINARY UNLESS INDICATED
CLIENT APPROVAL PLANNING TENDER CONSTRUCTION AS-BUILT

CLIENT: ESB

PROJECT: WEST OFFALY POWER TRANSITION TO BIOMASS

ENGINEER DESIGN: ESB INTERNATIONAL
ENGINEER DESIGN: BORD NA MÓNA

CONTRACT: WOP - TRANSITION TO BIOMASS

DRAWING TITLE: SETTLEMENT TANK TYPICAL DETAILS

PRODUCTION UNIT: CIVIL & ENVIRONMENTAL ENGINEERING

ESB INTERNATIONAL
One Dublin Airport Central, Dublin Airport, Cloughran, Co. Dublin
Tel: 353 1 703 8000 Email: marketing@esbi.ie
Web: www.esbinternational.ie
ESB International is a trading name of ESB Engineering & Facility Management Ltd
Registered Office: as above Registered in Ireland No. 155249

DRAWN	VERIFIED	APPROVED	APPROVAL DATE
PN	H.O.K	PK	18.10.18

CLIENT REF	NO. OF SHTS	SIZE	SCALE
	1	A1	1:25

DRAWING NUMBER	REV
QS-000206-01-D460-073	0