

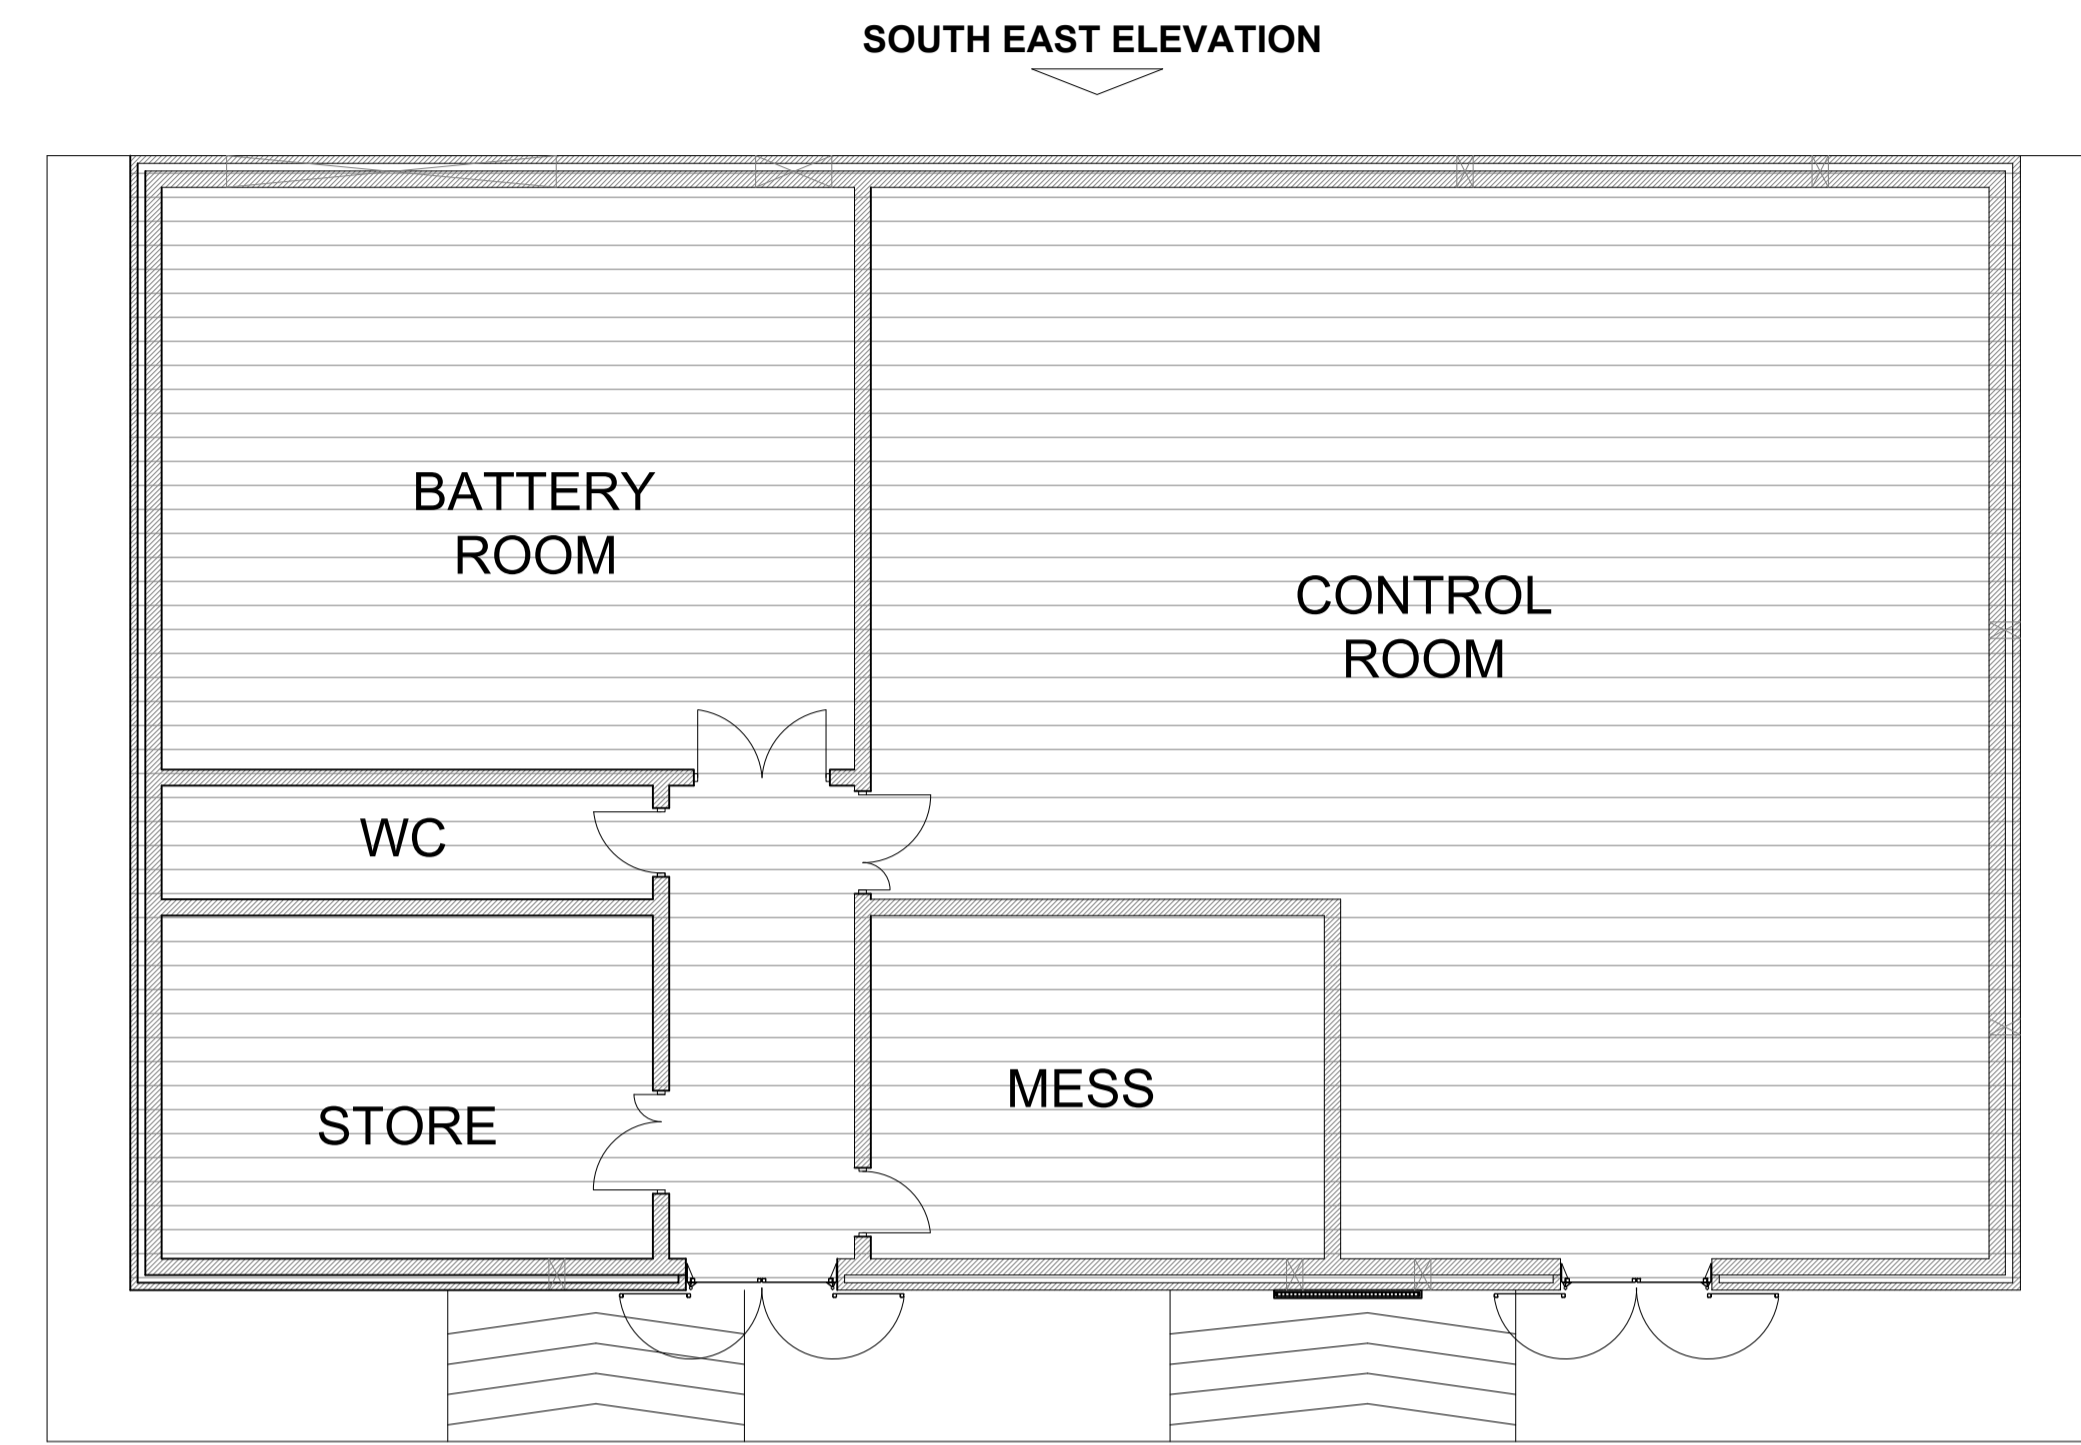


SOUTH WEST ELEVATION

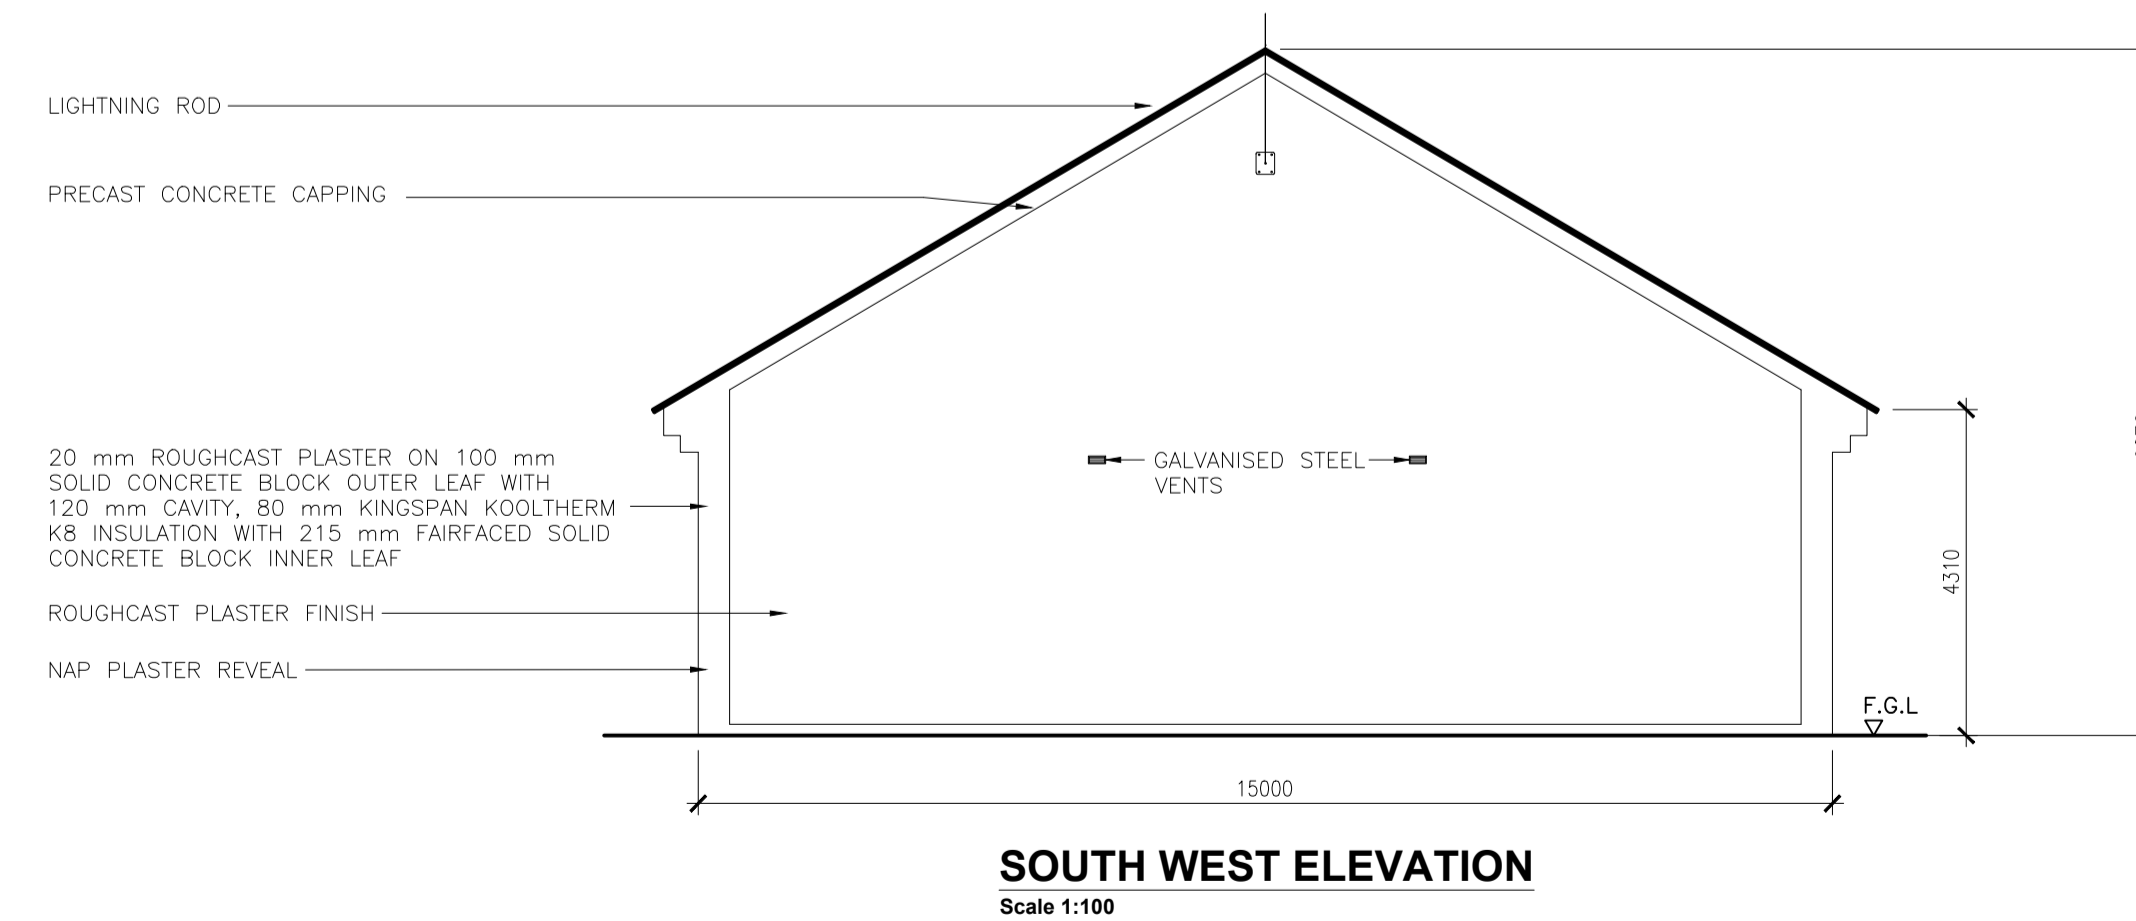

NORTH EAST ELEVATION

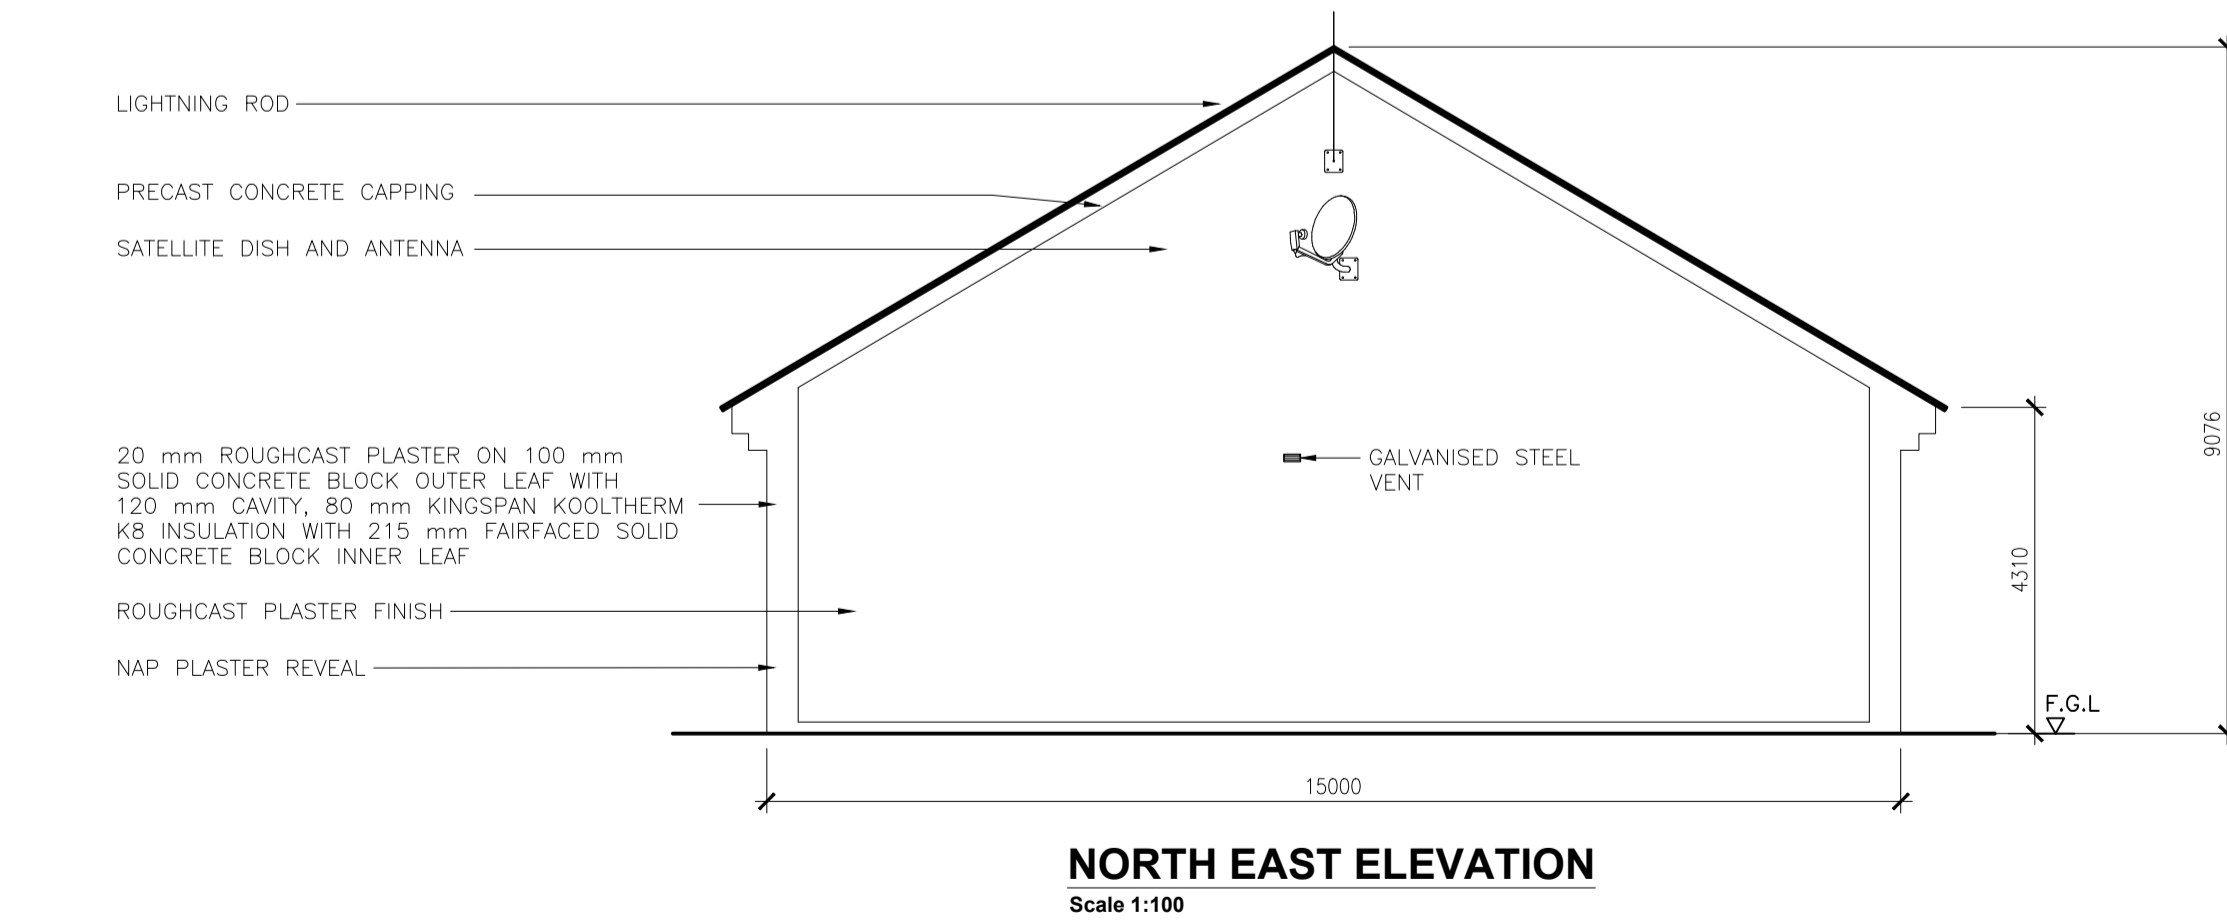

REV.	DATE	REVISION DESCRIPTION	DRN	PROD	VER	APP
2	26.11.18	BUILDING SIZE INCREASED, INTERNAL LAYOUT REVISED	SB	SB	BL	DS
1	22.06.18	BUILDING LENGTH REDUCED, DOUBLE DOOR ADDED	RK	RK	BL	DS
0	16.02.18	ISSUED FOR PLANNING	RK	RK	BL	DS

PURPOSE OF ISSUE - PRELIMINARY UNLESS INDICATED									
TENDER	<input type="checkbox"/>	CLIENT APPROVAL	<input type="checkbox"/>	CONSTRUCTION	<input type="checkbox"/>	AS-BUILT	<input type="checkbox"/>	REVISED	<input type="checkbox"/>
Client	ESB WIND DEVELOPMENT LTD. AND BORD NA MÓNA POWERGEN LTD.								
Project	TIMAHOE NORTH SOLAR FARM								
Contract									
Drawing Title	TIMAHOE NORTH SOLAR FARM TSO SWITCHGEAR BUILDING ELEVATIONS								
Production Unit	ESB WIND DEVELOPMENT LTD								
ESB INTERNATIONAL One Dublin Airport Central, Dublin Airport, Cloughran, Co. Dublin Tel: 353 1 703 8000 Email: marketing@esbi.ie Web: www.esbinternational.ie ESB International is a trading name of ESBI Engineering & Facility Management Ltd Registered Office: as above Registered in Ireland No. 155249									
DRAWN	PRODUCED	VERIFIED	APPROVED	APPRO DATE					
S. Bolton									
CLIENT REF	TC219343		No. of Sets	1	SIZE	A1	SCALE	AS SHOWN	
DRAWING NUMBER	PE605-D025-004-001-002						SHEET	REV	

COPYRIGHT © ESBI ENGINEERING & FACILITY MANAGEMENT LIMITED.
 All rights reserved. No part of this work may be modified or reproduced or copied in any form or by any means, graphic, electronic or mechanical, including photocopying, recording, taping or information-and-retrieval system, or used for any purpose other than its designated purpose, without the written permission of ESBI Engineering & Facility Management Ltd.