




PLAN
SCALE 1:100

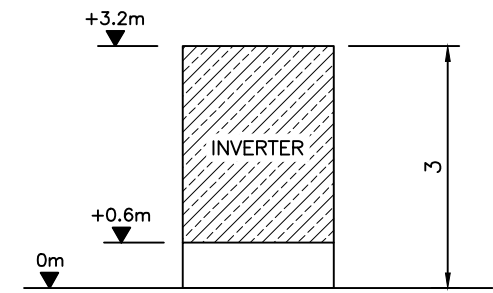


SECTION
SCALE 1:100

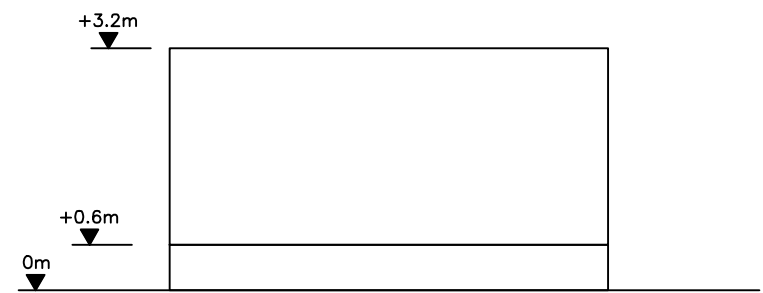


EAST ELEVATION
SCALE 1:100

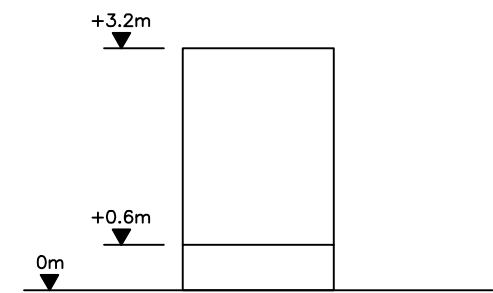

NORTH ELEVATION
SCALE 1:100

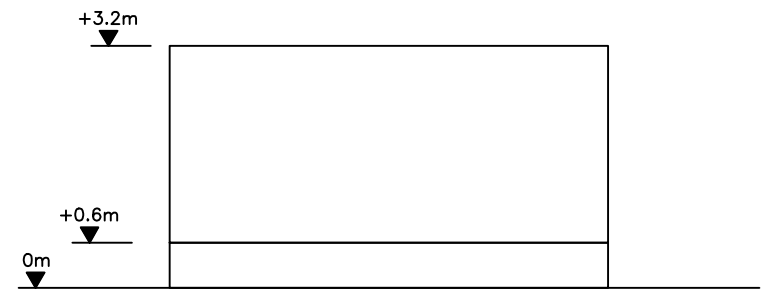

WEST ELEVATION
SCALE 1:100

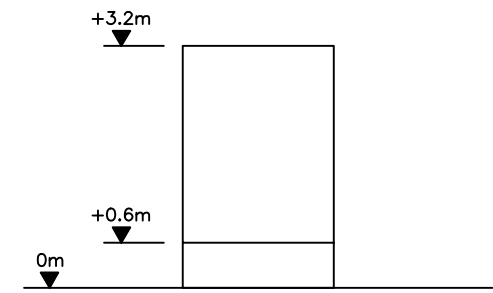

SOUTH ELEVATION
SCALE 1:100

| Rev | Date | Revision description | Dm | Prod | Ver | App |
|-----|----------|----------------------|----|------|-----|-------|
| 0 | 03.12.18 | ISSUED FOR PLANNING | | SB | SB | BL TC |

Purpose of issue - Preliminary unless indicated

Tender Client approval Construction As-built Revised

ESB INTERNATIONAL

One Dublin Airport Central,
Dublin Airport, Cloughran, Co. Dublin

Tel: 353 1 703 8000 Email: marketing@esbi.ie
Web: www.esbinternational.ie

ESB International is a trading name of
ESBI Engineering & Facility Management Ltd.

Registered Office: as above
Registered in Ireland No. 155249

Client
ESB WIND DEVELOPMENT LTD. AND
BORD NA MÓNA POWERGEN LTD.

Project
TIMAHOE NORTH SOLAR FARM

Contract

Drawing title
INVERTER UNIT PLAN ELEVATIONS & SECTION
PLAN ELEVATIONS & SECTION

Production unit
Networks Engineering

COPYRIGHT © ESBI ENGINEERING & FACILITY MANAGEMENT LIMITED.
All rights reserved. No part of this work may be modified or reproduced or copied in any form or by any means - graphic, electronic or mechanical, including photocopying, recording, taping or information-and-retrieval system, or used for any purpose other than its designated purpose, without the written permission of ESBI Engineering & Facility Management Ltd.

| | | | | |
|--------------------------------|---------------------------|-------------------|-----------------------|---------------|
| Drawn S.Bolton | Produced | Verified | Approved | Approved date |
| Client ref. TC220701 | No. of sheets 1 | Size A3 | Scale 1:100 | |

Drawing number **PE605-D025-017-001-000**

Sheet **1** Rev