




BUILDING 01 - WEST ELEVATION
Scale 1:200

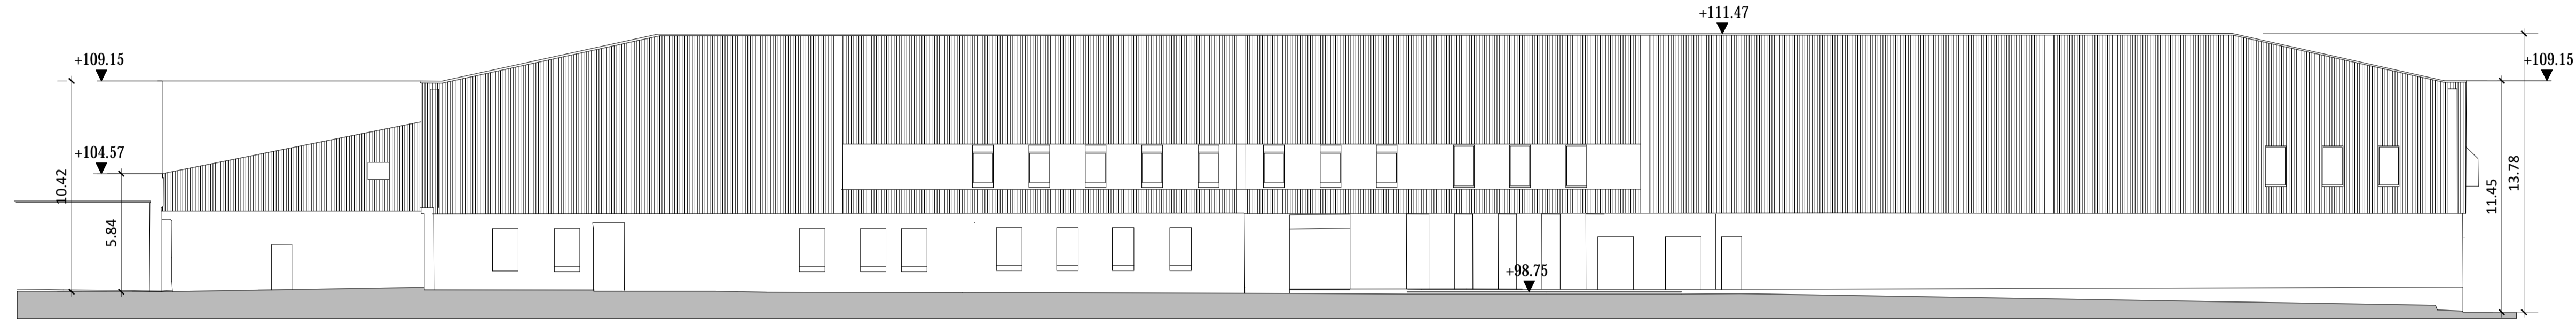

BUILDING 01 - EAST ELEVATION
Scale 1:200

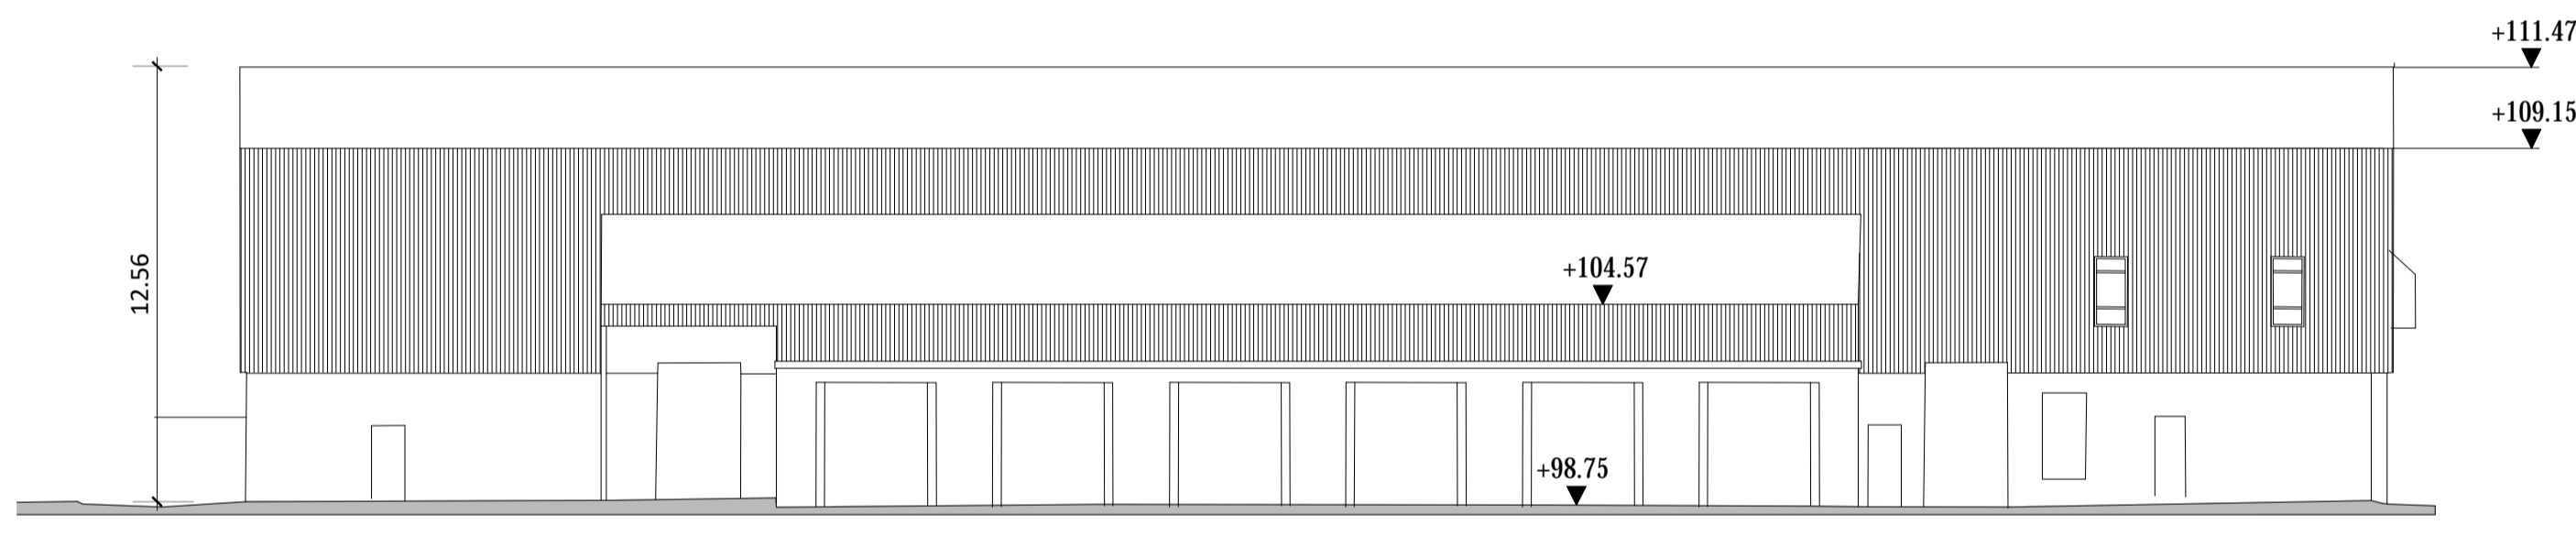


BUILDING 01 - SOUTH ELEVATION
Scale 1:200

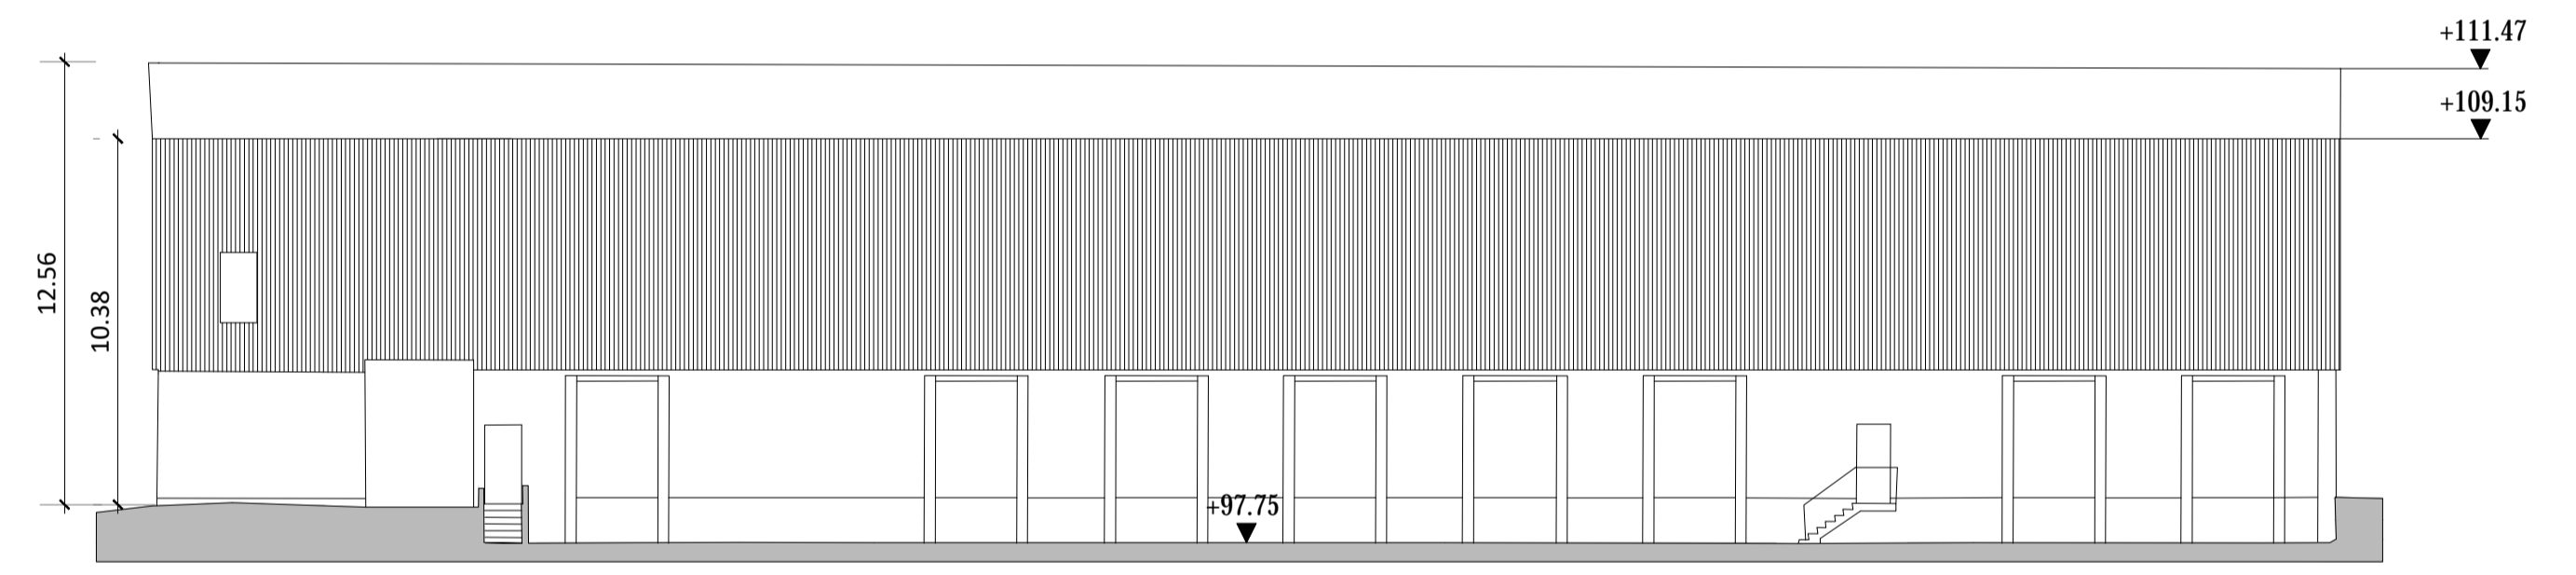

BUILDING 01 - NORTH ELEVATION
Scale 1:200

Demolitions - Existing Site Elevations

All levels (in meters) are related to malin head levelling datum. All dimensions in millimetres. Figured dimensions only are to be taken from this drawing. All work to be carried out in accordance with the current building regulations. All dimensions to be checked on site before work is carried out. All consultants are to be notified of any discrepancies.

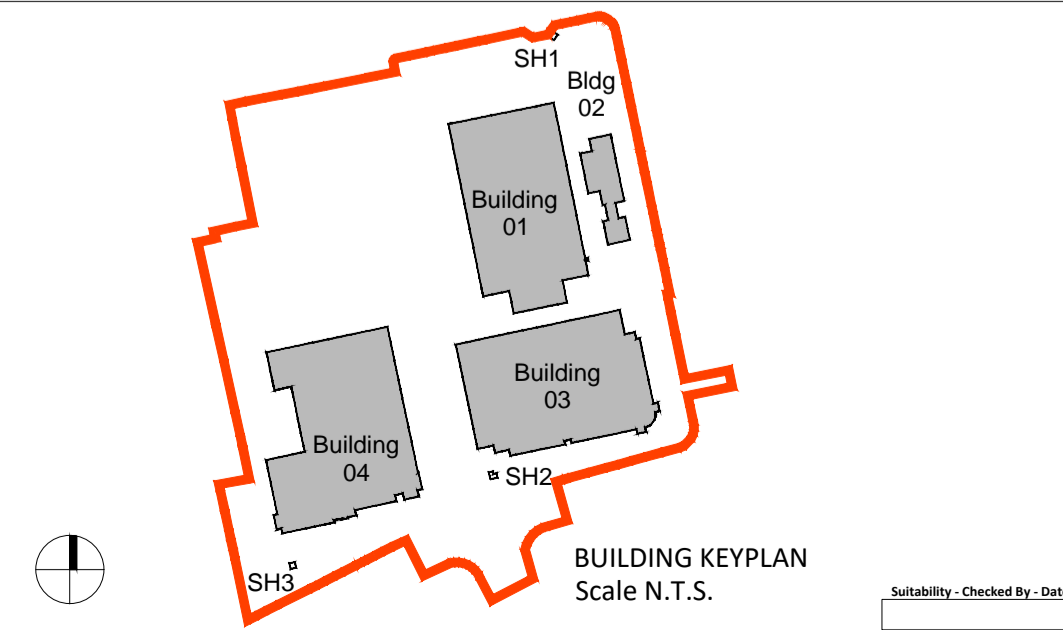

| Revision Description | Date | Rev. No. | Issued by |
|----------------------|----------|----------|-----------|
| PLANNING | 16-11-18 | | DM |
| | | | |
| | | | |
| | | | |
| | | | |
| | | | |
| | | | |
| | | | |

omahony pike

architecture|urban design **Dublin** **Cork**
 email: info@omahonypike.com The Chapel 26 South Mall
 tel: +353 1 202 7400 Mount St. Anne's Cork City
 fax: +353 1 283 0822 Milltown, Dublin 6 Co. Cork
 www.omahonypike.com D06 XNS2 Ireland T12 R2RV Ireland

Project: Belgard Gardens
Location: Tallaght, Dublin
Client: Atlas GP Ltd.

Project No.: 1722 **Scale @ A1:** 1:200
Project Lead: DM **Date Printed:** 12.06.18
Drawn By: DM **Current Rev.:** -
Model No.: 1722-OMP-DW-00-DR-A-XX-20901
Purpose: Planning

Drawing Title: Demolitions - Existing Site Elevations - Building 01 (Uniphar Factory)
Drawing No.: 1722-OMP-DW-00-DR-A-XX-20901

Figured dimensions only to be used. This drawing is copyright of O'Mahony Pike Architects Ltd. All information is shared as per approved use in accordance with BS1192(2007) + A2(2016), Table 5; Standard Codes for Suitability of Models and Documents. If 'Information Approval Check' is empty, this information has been shared at S0 - WIP.