




BUILDING 03 - SOUTH ELEVATION  
Scale 1:200

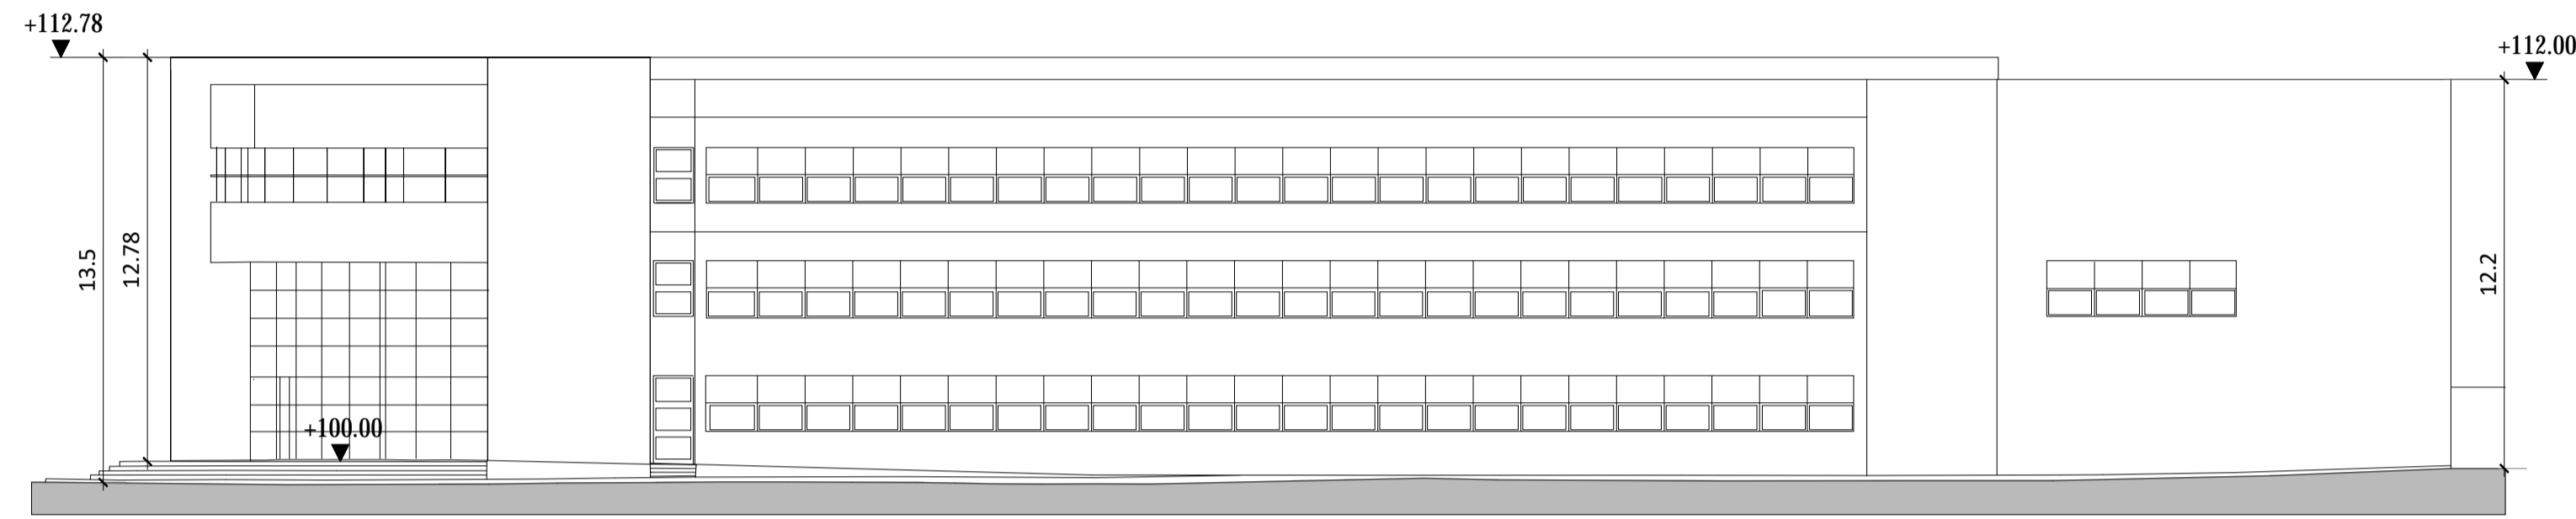

BUILDING 03 - EAST ELEVATION  
Scale 1:200

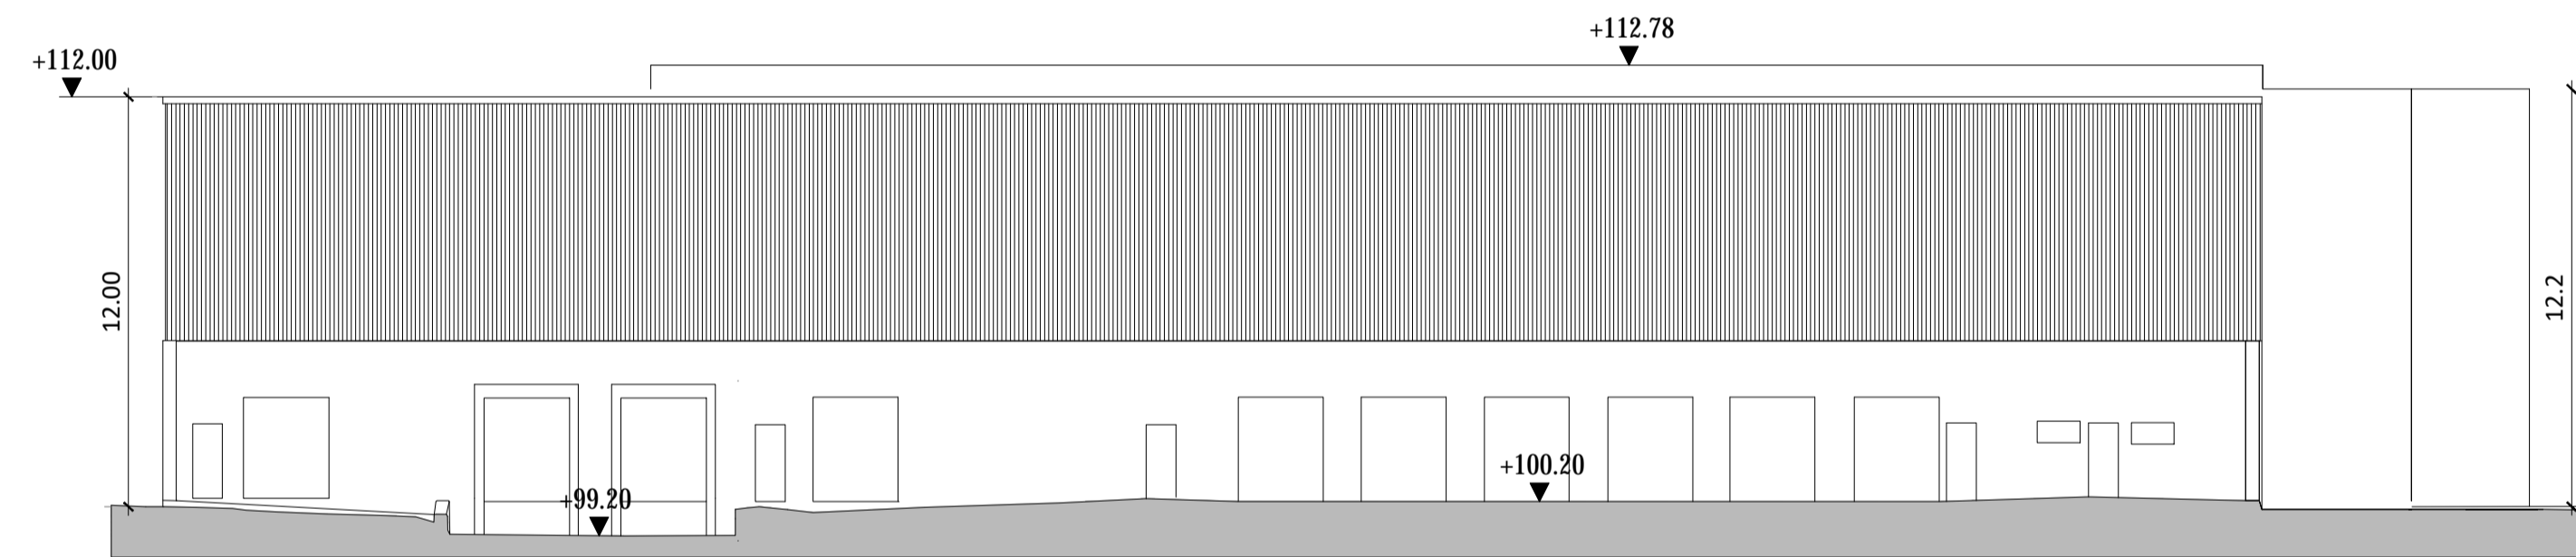


BUILDING 03 - WEST ELEVATION  
Scale 1:200

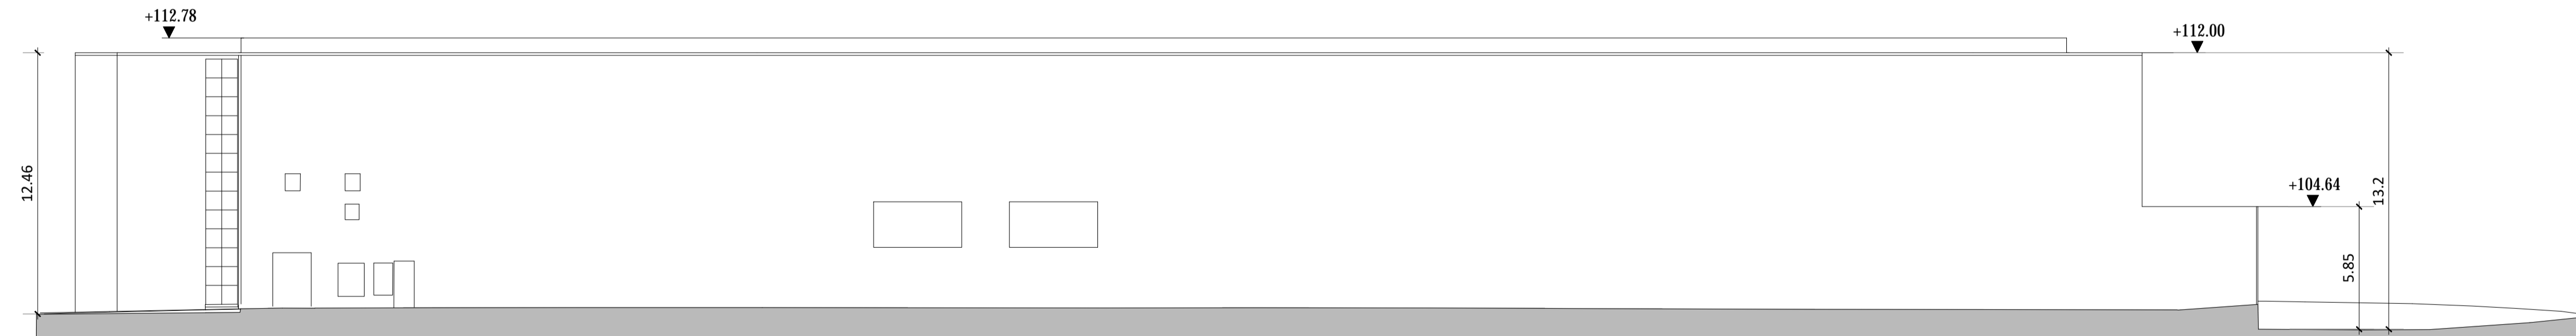

BUILDING 03 - NORTH ELEVATION  
Scale 1:200

Demolitions - Existing Site Elevations

All levels (in meters) are related to malin head levelling datum. All dimensions in millimetres. Figured dimensions only are to be taken from this drawing. All work to be carried out in accordance with the current building regulations. All dimensions to be checked on site before work is carried out. All consultants are to be notified of any discrepancies.

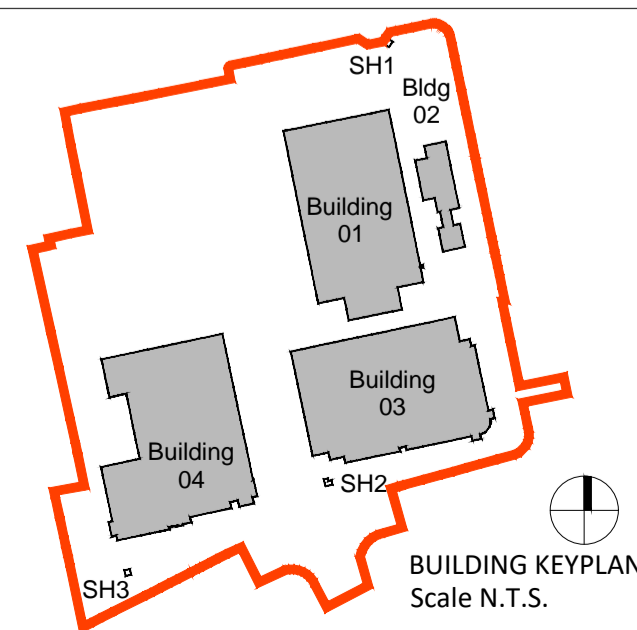

Revision Description	Date	Rev. No.	Issued by
PLANNING	16-11-18		DM

**omahony pike**

architecture | urban design  
 email: info@omahonypike.com  
 tel: +353 1 202 7400  
 fax: +353 1 283 0822  
 www.omahonypike.com

**Dublin**  
 The Chapel  
 Mount St. Anne's  
 Milltown, Dublin 6  
 D06 XN52 Ireland

**Cork**  
 26 South Mall  
 Cork City  
 Co. Cork  
 T12 R2RV Ireland

Project No.: 1722  
 Scale @ A1: 1:200  
 Project Lead: DM  
 Date Printed: 12.06.18  
 Drawn By: DM  
 Current Rev.: -  
 Model No.: 1722-OMP-DW-00-DR-A-XX-20903  
 Purpose: Planning

Project: Belgard Gardens  
 Location: Tallaght, Dublin  
 Client: Atlas GP Ltd.