




**BUILDING 04 - SOUTH ELEVATION**  
Scale 1:200

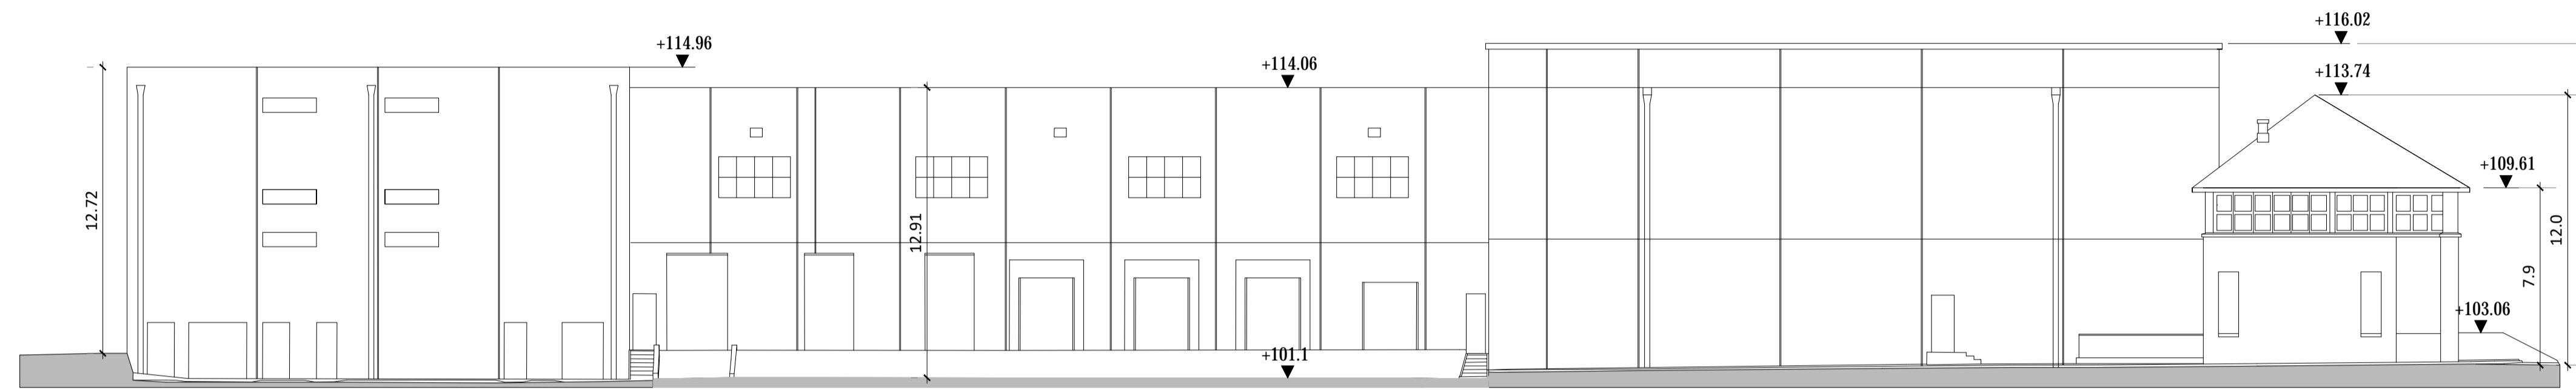

**BUILDING 04 - WEST ELEVATION**  
Scale 1:200

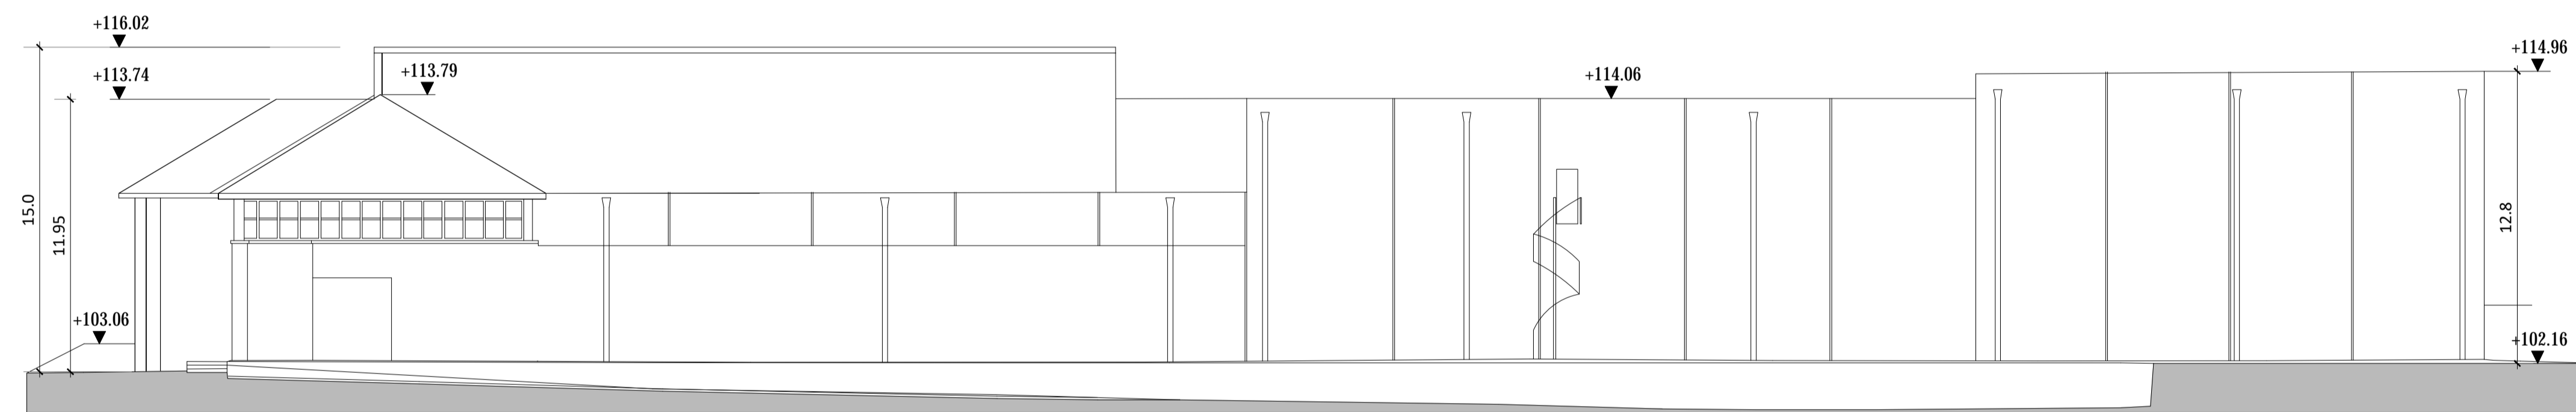


**BUILDING 04 - EAST ELEVATION**  
Scale 1:200

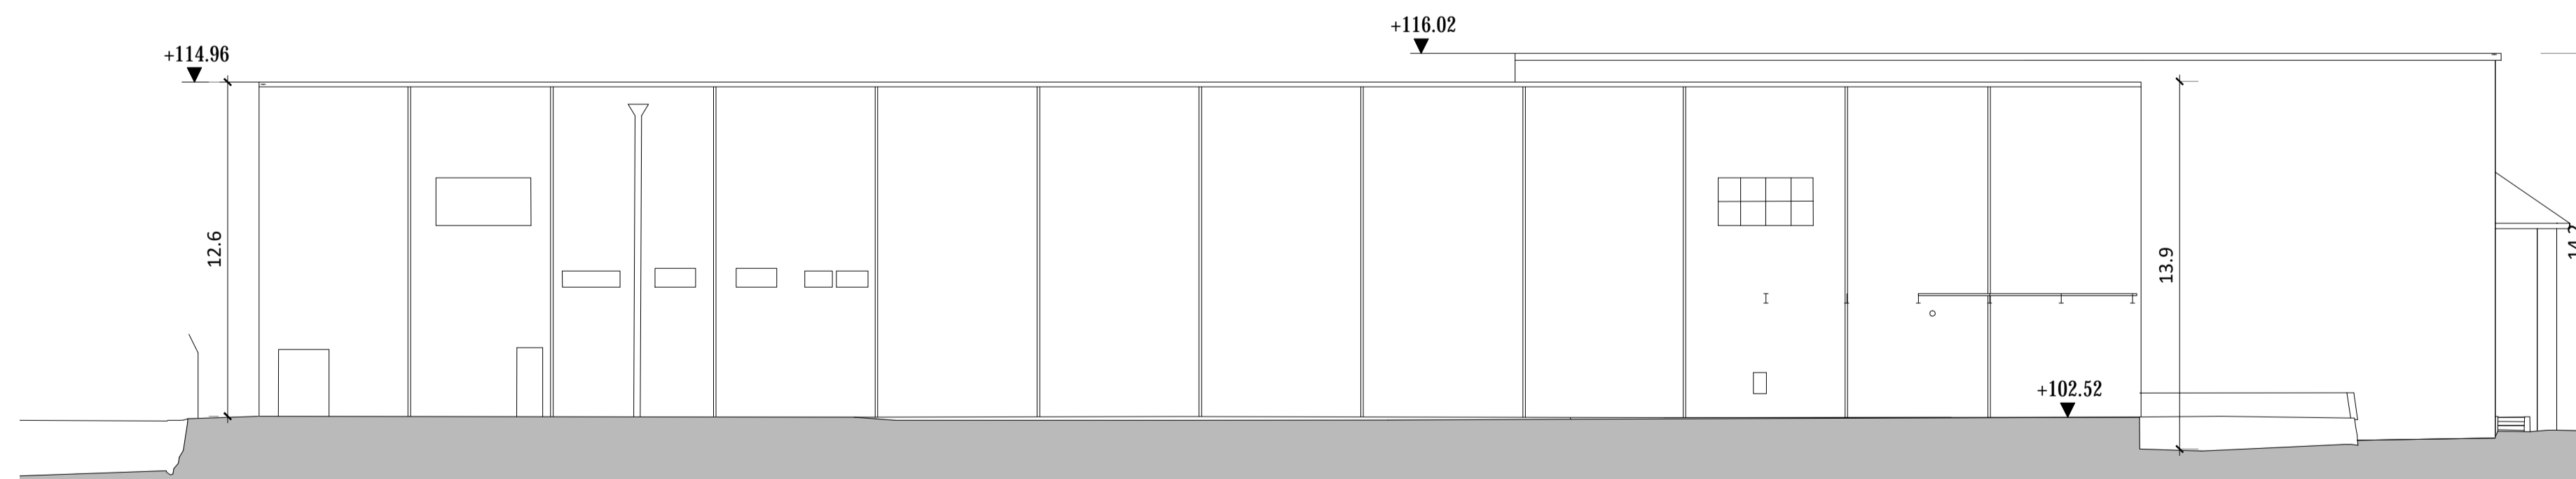

**BUILDING 04 - NORTH ELEVATION**  
Scale 1:200

**Demolitions - Existing Site Elevations**

All levels (in meters) are related to malin head levelling datum. All dimensions in millimetres. Figured dimensions only are to be taken from this drawing. All work to be carried out in accordance with the current building regulations. All dimensions to be checked on site before work is carried out. All consultants are to be notified of any discrepancies.

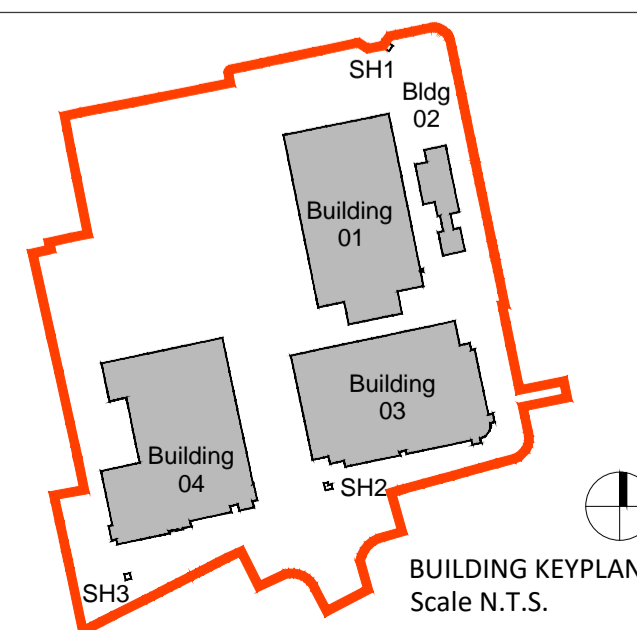

Suitability - Checked By - Date

Revision Description	Date	Rev. No.	Issued by
PLANNING	16-11-18		DM

Figured dimensions only to be used. This drawing is copyright of O'Mahony Pike Architects Ltd. All information is shared as per approved use in accordance with BS1192(2007) + A2(2016), Table 5; Standard Codes for Suitability of Models and Documents. If 'Information Approval Check' is empty, this information has been shared at S0 - WIP.

**omahony pike**

architecture | urban design  
 email: info@omahonypike.com  
 tel: +353 1 202 7400  
 fax: +353 1 283 0822  
 www.omahonypike.com

**Dublin**  
 The Chapel  
 Mount St. Anne's  
 Milltown, Dublin 6  
 D06 XN52 Ireland

**Cork**  
 26 South Mall  
 Cork City  
 Co. Cork  
 T12 R2RV Ireland

**Project:** Belgard Gardens  
**Location:** Tallaght, Dublin  
**Client:** Atlas GP Ltd.

**Project No.:** 1722  
**Scale @ A1:** 1:200  
**Project Lead:** DM  
**Date Printed:** 12.06.18  
**Drawn By:** RN  
**Current Rev.:** -  
**Model No.:** 1722-OMP-DW-00-DR-A-XX-20904  
**Purpose:** Planning

**Drawing Title:** Demolitions - Existing Site Elevations - Building 04 (Belgard Square)  
**Drawing No.:** 1722-OMP-DW-00-DR-A-XX-20904

Suitability - Checked By - Date