




BUILDING 02 - EAST ELEVATION
Scale 1:200

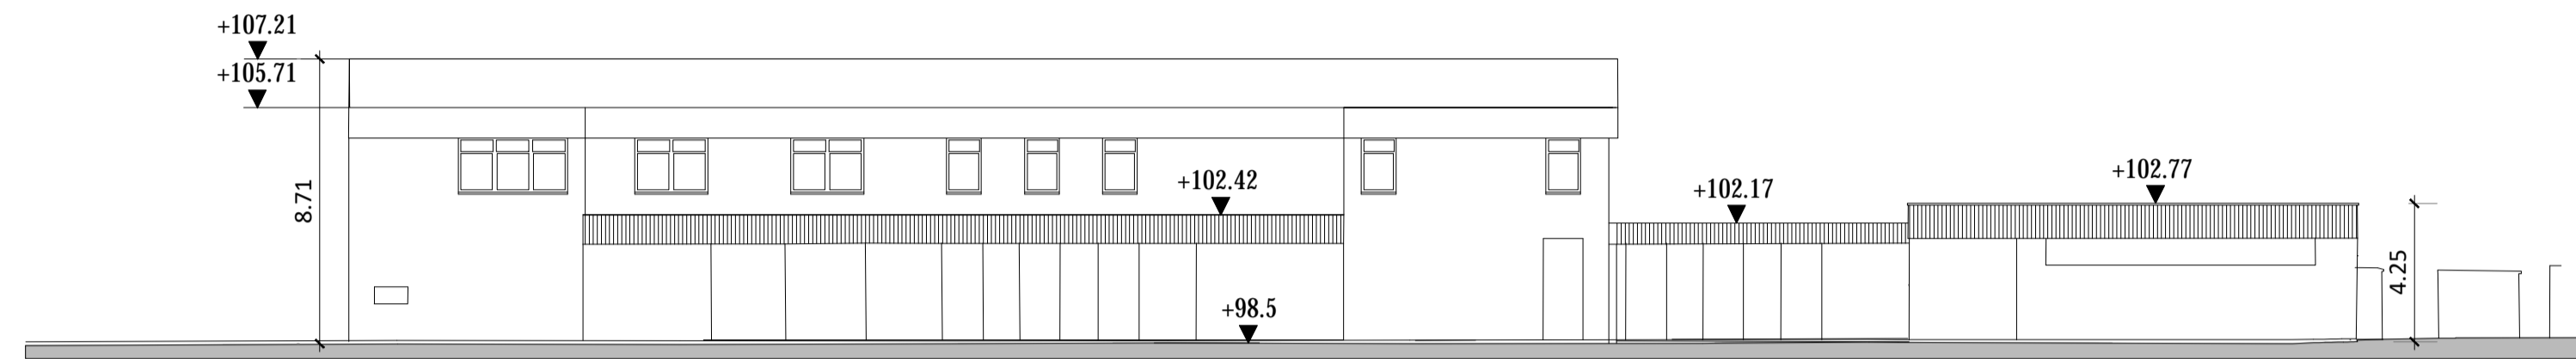


BUILDING 02 - WEST ELEVATION
Scale 1:200

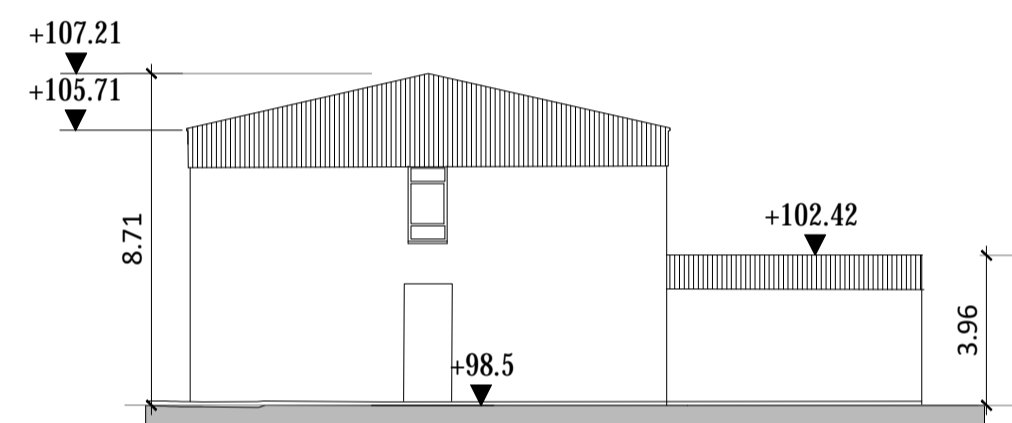


BUILDING 02 - NORTH ELEVATION
Scale 1:200

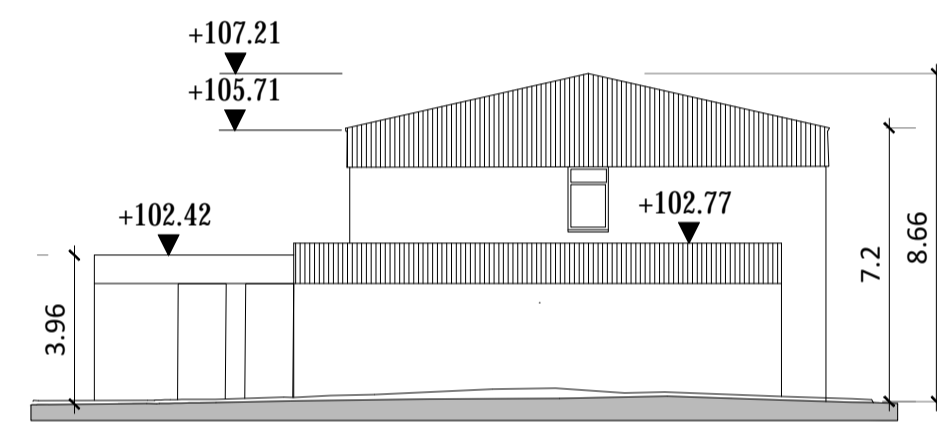


BUILDING 02 - SOUTH ELEVATION
Scale 1:200

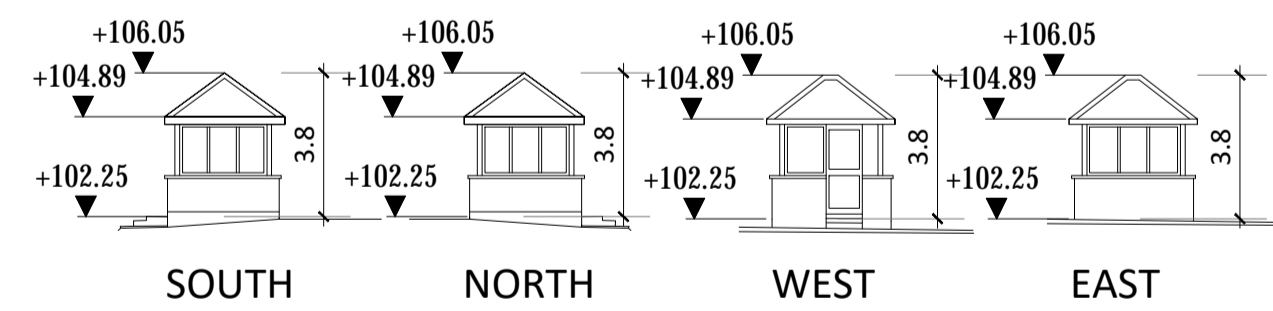

SECURITY HUT 03 - ELEVATIONS
Scale 1:200

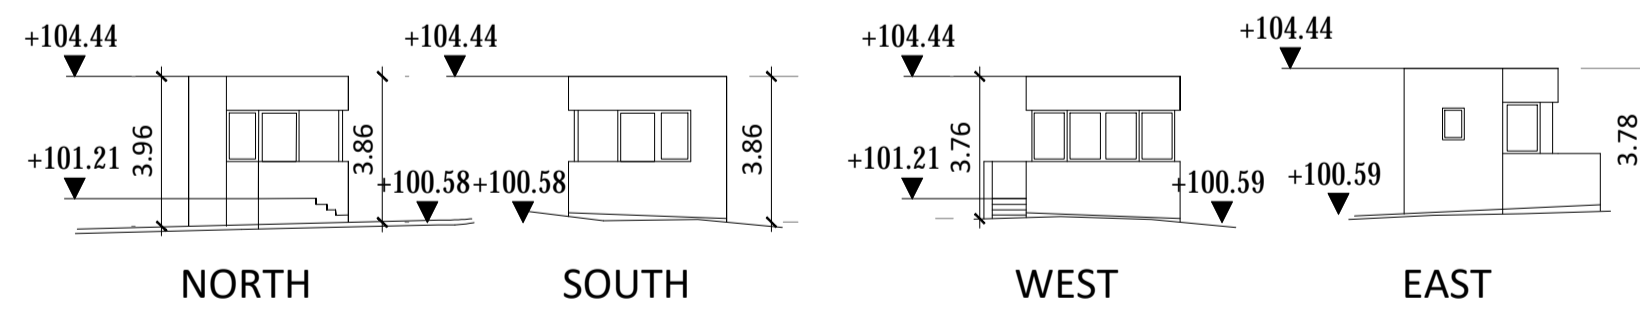


SECURITY HUT 02 - ELEVATIONS
Scale 1:200

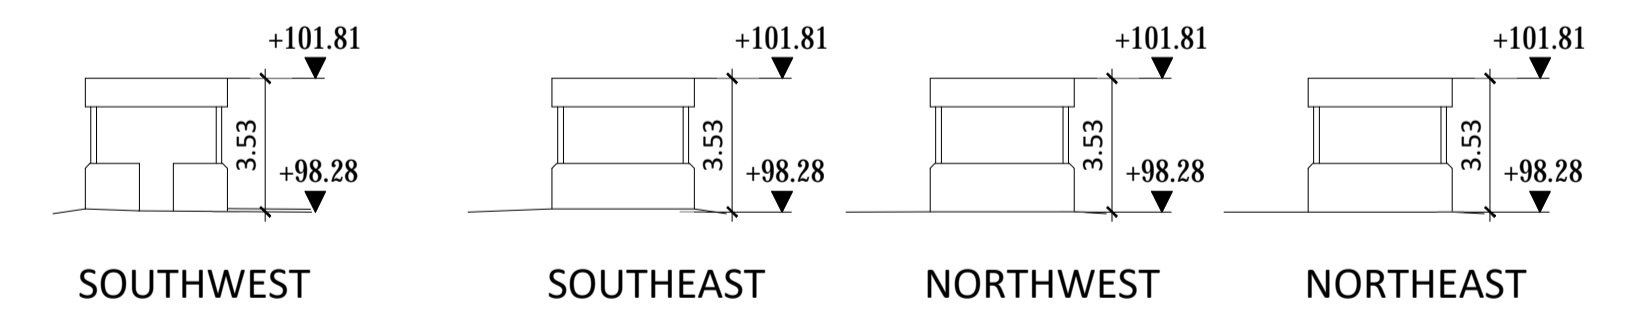

SECURITY HUT 01 - ELEVATIONS
Scale 1:200

Demolitions - Existing Site Elevations

All levels (in meters) are related to malin head levelling datum. All dimensions in millimetres. Figured dimensions only are to be taken from this drawing. All work to be carried out in accordance with the current building regulations. All dimensions to be checked on site before work is carried out. All consultants are to be notified of any discrepancies.

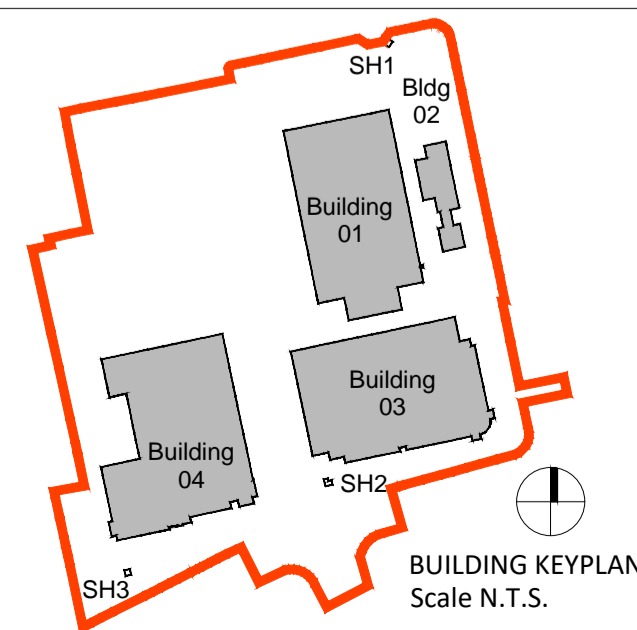

Suitability - Checked By - Date

Revision Description	Date	Rev. No.	Issued by
PLANNING	16-11-18		DM

Figured dimensions only to be used. This drawing is copyright of O'Mahony Pike Architects Ltd. All information is shared as per approved use in accordance with BS1192(2007) + A2(2016), Table 5; Standard Codes for Suitability of Models and Documents. If 'Information Approval Check' is empty, this information has been shared at S0 - WIP.

omahony pike

architecture | urban design
 email: info@omahonypike.com
 tel: +353 1 202 7400
 fax: +353 1 283 0822
 www.omahonypike.com

Dublin
 The Chapel
 Mount St. Anne's
 Milltown, Dublin 6
 D06 XN52 Ireland

Cork
 26 South Mall
 Cork City
 Co. Cork
 T12 R2RV Ireland

Project: Belgard Gardens
Location: Tallaght, Dublin
Client: Atlas GP Ltd.

Project No.: 1722
Scale @ A1: 1:200
Project Lead: DM
Date Printed: 12.06.18
Drawn By: DM
Current Rev.: -
Model No.: 1722-OMP-DW-00-DR-A-XX-20902
Purpose: Planning

Drawing Title: Demolitions - Existing Site Elevations - Building 02 (Office Building) & Security Huts 1,2,3
Drawing No.: 1722-OMP-DW-00-DR-A-XX-20902

Suitability - Checked By - Date