



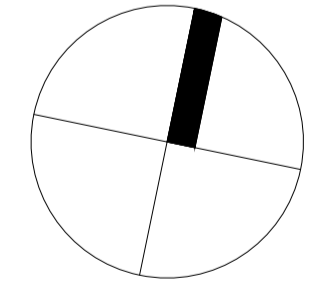

LEGEND

- 1 Bed Apartments
- 2 Bed Apartments
- 3 Bed Apartments
- Circulation

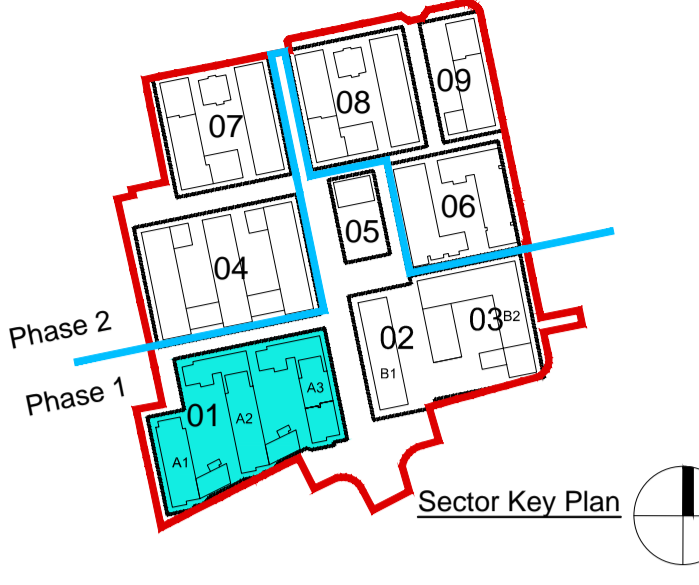

SECTOR 1
BLOCK A1/A2/A3
scale 1:200 @ A1
ROOF PLAN

Revision Description	Date	Rev. No.	Issued by
PLANNING	16-11-18		DM

omahony pike

architecture | urban design | Dublin | Cork
 email: info@omahonypike.com | The Chapel | 25 South Mall
 tel: +353 1 202 7400 | Mount St. Anne's | Cork City
 fax: +353 1 283 0822 | Milltown, Dublin 6 | Co. Cork
 www.omahonypike.com | D06 XN52 Ireland | T12 R2RV Ireland

Project No.: 1722
 Project Lead: DM
 Drawn By: RN
 Model No.: 1722-OMP-S1-10-DR-A-XX-11010
 Purpose: Planning

Scale @ A1: 1:200
 Date Printed: 16-11-2018
 Current Rev.:

Project: Belgard Gardens
 Location: Tallaght, Co. Dublin
 Client: Atlas GP Limited

Drawing Title: Sector 1- Block A1/A2/A3 Plan Level 10 (Roof Plan)
 Drawing No.: 1722-OMP-S1-10-DR-A-XX-11010

Figured dimensions only to be used. This drawing is copyright of O'Mahony Pike Architects Ltd. All information is shared as per approved use in accordance with BS1192(2007) + A2(2016), Table 5; Standard Codes for Suitability of Models and Documents. If 'Information Approval Check' is empty, this information has been shared at S0 - WIP.

Submittal - Checked By - Date