


EAST CONTEXTUAL ELEVATION SECTOR 2 - ELEVATION CC  
SCALE 1:200



WEST ELEVATION SECTOR 2 - ELEVATION DD  
SCALE 1:200

SECTOR 2 & 3 CONTEXTUAL ELEVATIONS: EAST / CC + WEST / DD

1. Selected Cream Brick
2. Powder Coated Aluminium Panel
3. Aluminium Window
4. Glass Framed Balcony
5. Powder Coated Metal Frame
6. Selected Red Brick
7. Metal Framed Balcony
8. Louvered Metal Panel
9. Selected Grey Brick
10. Smooth Render Finish (White)

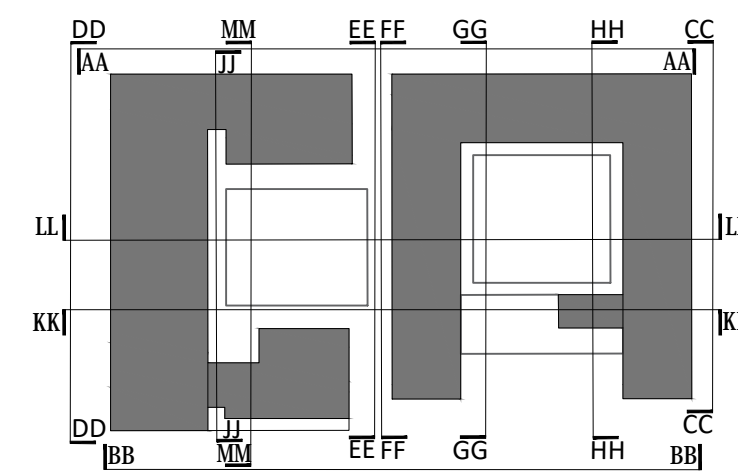

Revision Description	Date	Rev. No.	Issued by
Planning			


**omahony pike**

architecture | urban design | Dublin | Cork  
 email: info@omahonypike.com | The Chapel | 26 South Mall  
 tel: +353 1 202 7400 | Mount St. Anne's | Cork City  
 fax: +353 1 283 0822 | Milltown, Dublin 6 | Co. Cork  
 www.omahonypike.com | D06 XNS2 Ireland | T12 R2RV Ireland

Project No.: 1722 | Scale @ A1: 1:200  
 Project Lead: DM | Date Printed: 07.11.18  
 Drawn By: MA/ CPI | Current Rev.:  
 Model No.: 1722-OMP-S2-ZZ-DR-A-XX-20000  
 Purpose: Planning

Project: Belgard Gardens  
 Location: Tallaght, Co. Dublin  
 Client: Atlas GP Limited

Drawing Title: Sector 2 & 3 - Contextual elevations CC + DD  
 Drawing No.: 1722-OMP-S2-ZZ-DR-A-XX-20001

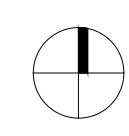

Figured dimensions only to be used. This drawing is copyright of O'Mahony Pike Architects Ltd. All information is shared as per approved use in accordance with BS1192(2007) + A2(2016), Table 5; Standard Codes for Suitability of Models and Documents. If 'Information Approval Check' is empty, this information has been shared at 50 - WIP.

Submittal - Checked By: Date