


GENERAL NOTES

THIS DRAWING TO BE READ IN CONJUNCTION WITH ARCHITECT'S DRAWINGS,
CONSULTANT ENGINEER'S DRAWINGS AND SPECIFICATIONS, AND LANDSCAPE
ARCHITECT'S DRAWINGS AND SPECIFICATIONS.
FOR SITE LEVELS AND FINISHED FLOOR LEVELS REFER TO DRFL CONSULTING
ENGINEER'S DRAWINGS.
FOR PRIVATE OPEN SPACE (REAR GARDENS) SIZES AND DETAILED INFORMATION ON
SPACE PROVIDED WITHIN HOUSES REFER TO MCCROSSIN ORourke Mapping Architects
Design Statement Document.

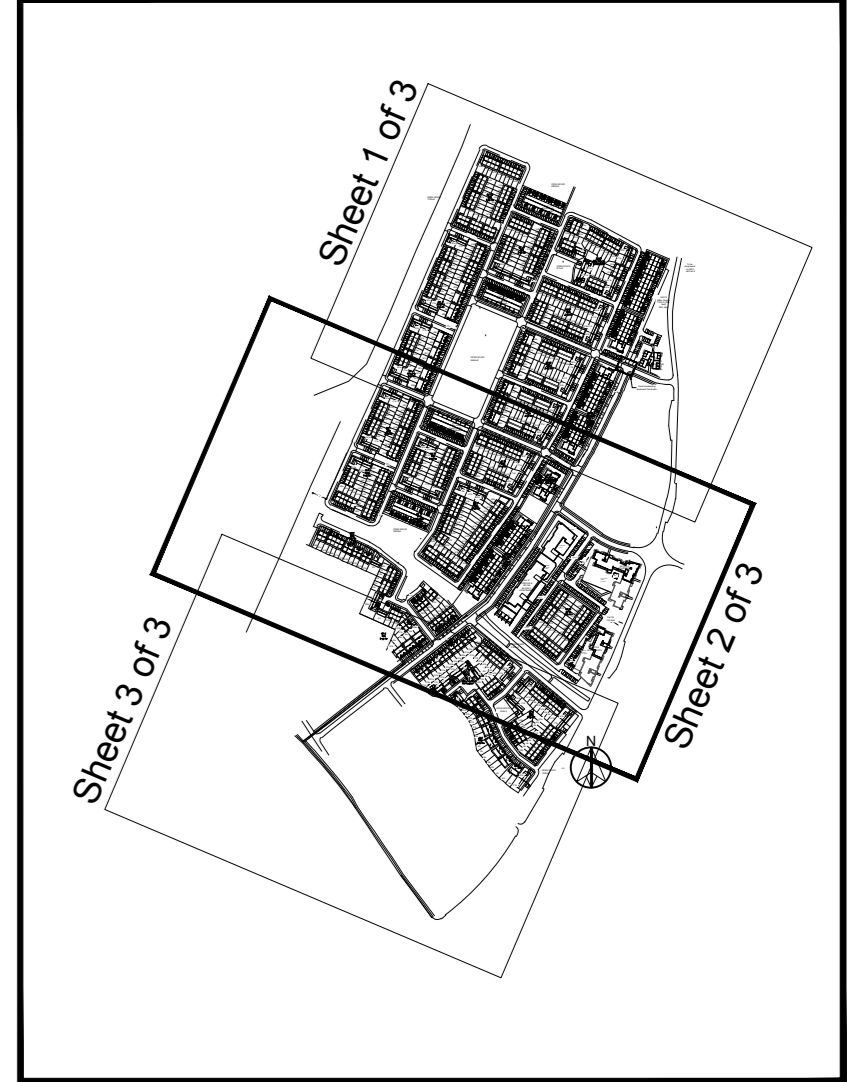

KEY PLAN



CONNECTION TO
COLDRICK'S PASS /
KELLETTS GROVE
ESB
Sub-Station

To be
progressed by
MCC
via Part B

Junior
Soccer

Junior
Soccer

PLAYING
PITCHES

Eastern Space
OPEN SPACE
22.085m²

Town Park
OPEN SPACE
9166m²

Hard Landscaping
Boulevard Terminator

NOTES:
DO NOT SCALE FROM
DRAWINGS. WORK TO
DIMENSIONS INDICATED
ONLY. ARCHITECT TO
BE NOTIFIED OF ALL
DISCREPANCIES.

REVISIONS		
DATE	DESCRIPTION	NO.

MCCROSSIN
MCCROSSIN OROURKE MAPPING ARCHITECTS

PROJECT TITLE: DUNSHAUGHLIN EAST SHD
DRAWING TITLE: SITE PLAN PART 1 OF 3
DATE: DEC'18
SCALE: 1:500@A0
DRAWN BY: JMB
CHECKED BY: SHD