

D.S. Map Ref.:
 Registered under License No. AP 0055118
 Copyright Ordnance Survey Ireland

GENERAL NOTES

THIS DRAWING IS TO BE READ IN CONJUNCTION WITH ARCHITECT'S DRAWINGS,
 CONSULTANT ENGINEER'S DRAWINGS AND SPECIFICATIONS, AND LANDSCAPE
 ARCHITECT'S DRAWINGS AND SPECIFICATIONS.


FOR SITE LEVELS AND FINISHED FLOOR LEVELS REFER TO DBFL CONSULTING
 ENGINEER'S DRAWINGS.
 FOR PRIVATE OPEN SPACE (REAR GARDENS) SIZES AND DETAILED INFORMATION ON
 SPACE PROVISIONS WITHIN HOUSES REFER TO MCCROSSIN O'Rourke Planning Architects
 Design Statement Document.

DUNSHAUGHLIN EAST SHD

913 No. Units Provided: 503 Houses: 188 Duplex: 222 Apartments

HOUSES: 28 No. 3 Bed, 0% 28 No. 4 Bed, 0% 28 No. 3 Bed, 100% 45 No. 2 Bed, 0%
 DUPLEX: 28 No. 3 Bed, 100% 28 No. 3 Bed, 100% 28 No. 3 Bed, 100% 28 No. 3 Bed, 100%
 APARTMENTS: 21 No. 1 Bed, 0% 157 No. 2 Bed, 68% 105 No. 3 Bed, 0%

CELL 1: 18 Houses 7 No. 3 Bed, 12 No. 4 Bed	CELL 17: 18 Houses 4 No. 3 Bed, 14 No. 4 Bed
CELL 2: 18 Houses 7 No. 3 Bed, 11 No. 4 Bed	CELL 18: 18 Houses 4 No. 3 Bed, 14 No. 4 Bed
CELL 3: 18 Houses 7 No. 3 Bed, 11 No. 4 Bed	CELL 19: 18 Houses 4 No. 3 Bed, 14 No. 4 Bed
CELL 4: 18 Houses 7 No. 3 Bed, 11 No. 4 Bed	CELL 20: 18 Houses 4 No. 3 Bed, 14 No. 4 Bed
CELL 5: 18 Houses 7 No. 3 Bed, 11 No. 4 Bed	CELL 21: 18 Houses 4 No. 3 Bed, 14 No. 4 Bed
CELL 6: 18 Houses 7 No. 3 Bed, 11 No. 4 Bed	CELL 22: 18 Houses 4 No. 3 Bed, 14 No. 4 Bed
CELL 7: 18 Houses 7 No. 3 Bed, 11 No. 4 Bed	CELL 23: 18 Houses 4 No. 3 Bed, 14 No. 4 Bed
CELL 8: 18 Houses 7 No. 3 Bed, 11 No. 4 Bed	CELL 24: 18 Houses 4 No. 3 Bed, 14 No. 4 Bed
CELL 9: 18 Houses 7 No. 3 Bed, 11 No. 4 Bed	CELL 25: 18 Houses 4 No. 3 Bed, 14 No. 4 Bed
CELL 10: 18 Houses 7 No. 3 Bed, 11 No. 4 Bed	CELL 26: 18 Houses 4 No. 3 Bed, 14 No. 4 Bed
CELL 11: 18 Houses 7 No. 3 Bed, 11 No. 4 Bed	CELL 27: 18 Houses 4 No. 3 Bed, 14 No. 4 Bed
CELL 12: 18 Houses 7 No. 3 Bed, 11 No. 4 Bed	CELL 28: 18 Houses 4 No. 3 Bed, 14 No. 4 Bed
CELL 13: 18 Houses 7 No. 3 Bed, 11 No. 4 Bed	CELL 29: 18 Houses 4 No. 3 Bed, 14 No. 4 Bed
CELL 14: 18 Houses 7 No. 3 Bed, 11 No. 4 Bed	CELL 30: 18 Houses 4 No. 3 Bed, 14 No. 4 Bed
CELL 15: 18 Houses 7 No. 3 Bed, 11 No. 4 Bed	CELL 31: 18 Houses 4 No. 3 Bed, 14 No. 4 Bed
CELL 16: 18 Houses 7 No. 3 Bed, 11 No. 4 Bed	CELL 32: 18 Houses 4 No. 3 Bed, 14 No. 4 Bed

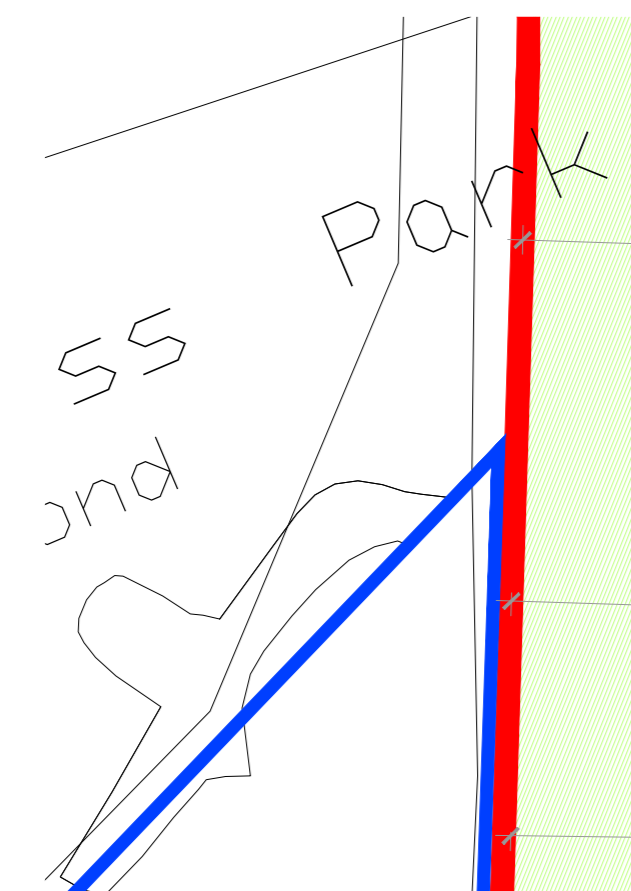

FUTURE EDUCATION CAMPUS

Proposed alteration to this part of Phase 1C
 as permitted under Reg. Ref.: RA/171416

Please refer to Landscape Architect dwg.
 For Boundary Details.

Note:
 Condition 2(d)
 Reg Ref RA/17 1416
 bring centre relocated.

NOTES:
 DO NOT SCALE FROM
 DRAWINGS. WORK TO
 FIGURED DIMENSIONS
 ONLY. ARCHITECT TO
 BE NOTIFIED OF ALL
 DISCREPANCIES.



REVISIONS

DATE	DESCRIPTION	NO.

MCCROSSIN O'ROURKE MANNING ARCHITECTS

DUNSHAUGHLIN EAST SHD

PROJECT TITLE: DUNSHAUGHLIN EAST SHD
 DRAWING TITLE: SITE PLAN PART 2 OF 3
 SCALE: 1:500 @ A0
 DATE: DEC'18
 DRAWN BY: DE
 CHECKED BY: SE
 PROJECT NO: 16028.1