



1-CULTURAL CENTRE PLANT
1 : 200

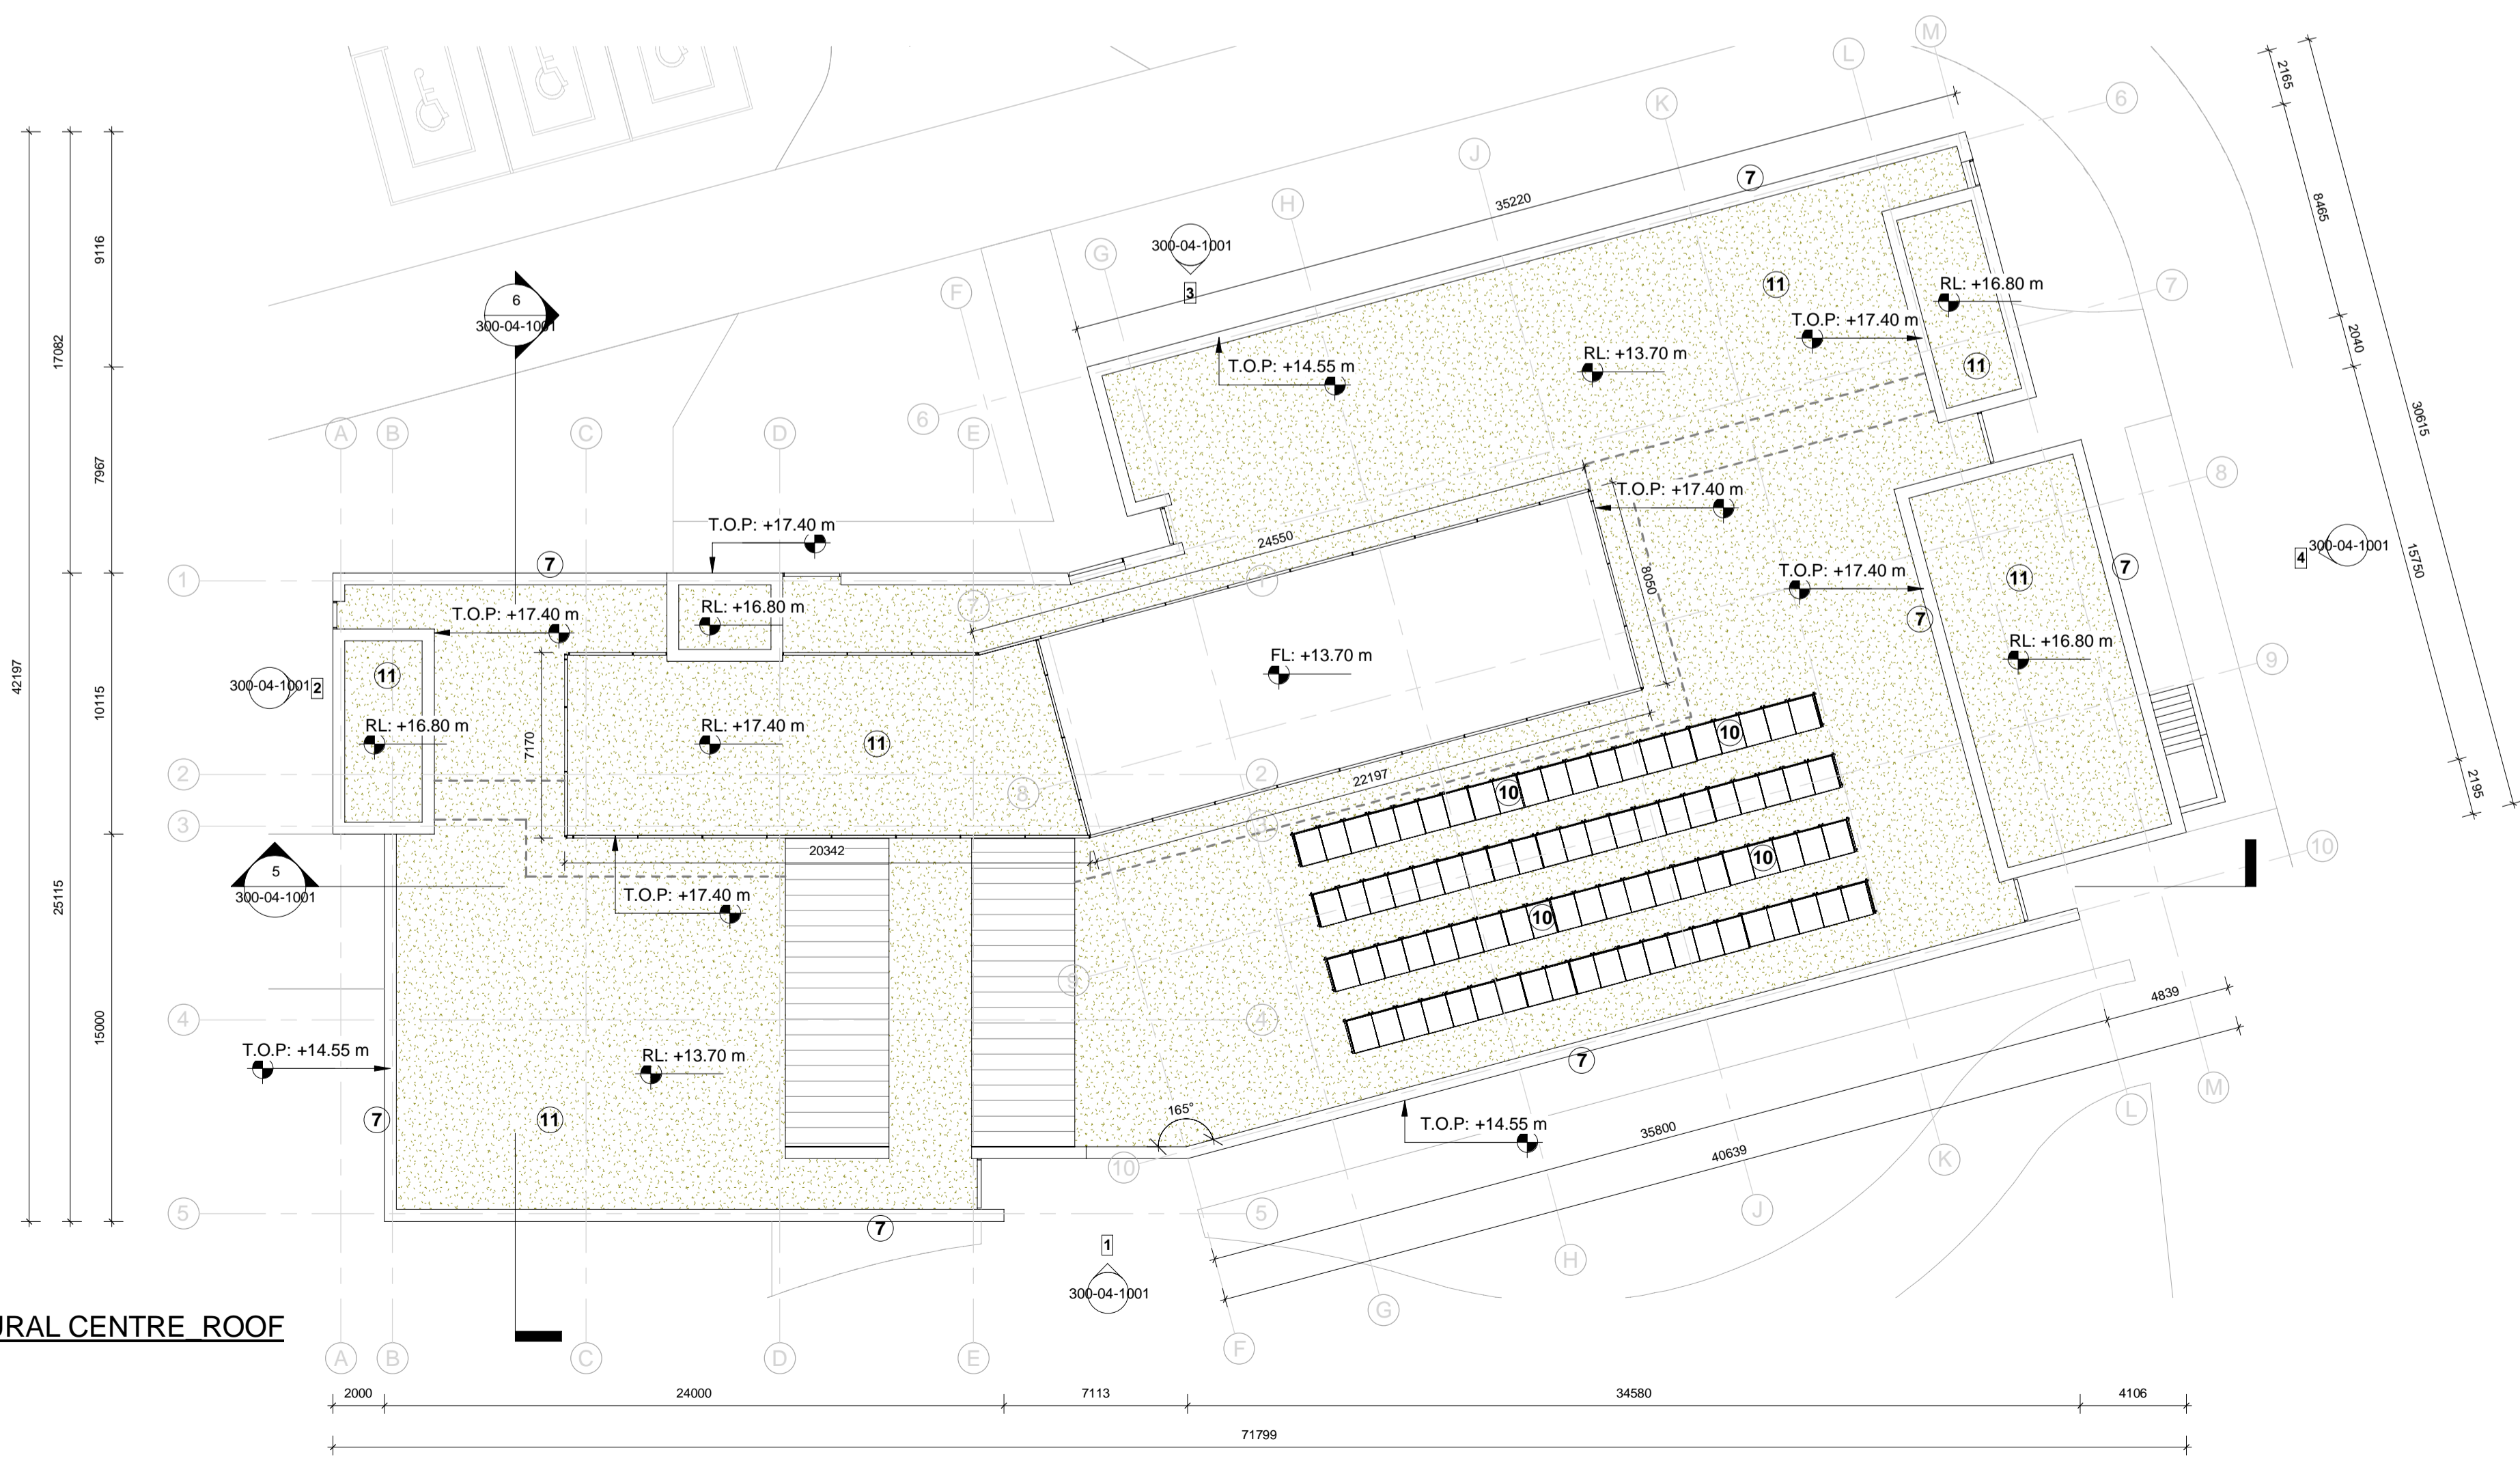


2-CULTURAL CENTRE ROOF
1 : 200

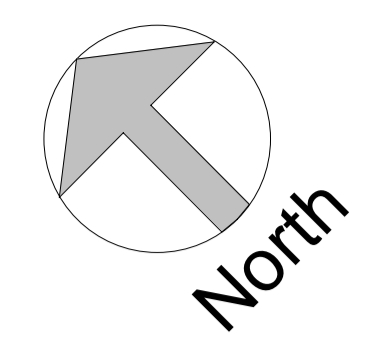

Copyright. All Rights Reserved.
This work is copyright and cannot be produced or copied in any form or by any means (graphic, electronic or mechanical including photocopying) without the written permission of the originator. Any herein, express or implied, to use this document for any purpose whatsoever is restricted to the terms of the agreement or implied agreement between the originator and the instructing party.

Levels and contours are relative to an Ordnance Survey Datum
Figured dimensions in millimetres.

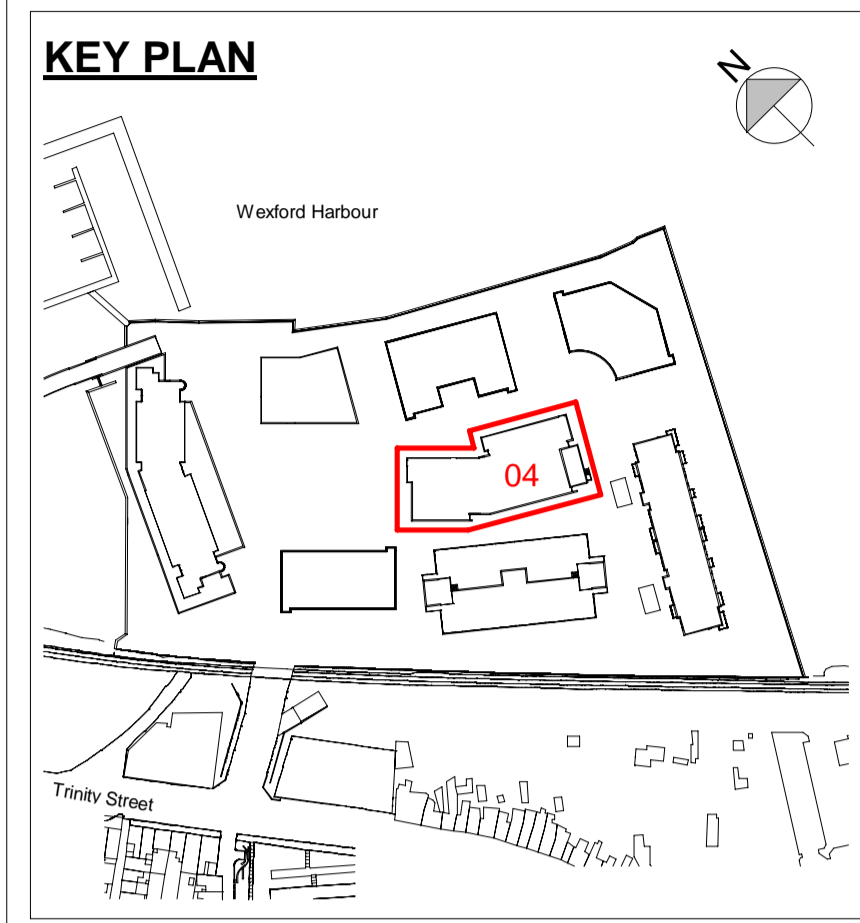

04_CulturalCentre - Gross Floor Area (GFA)	
Level	Area
CULTURAL CENTRE LEVEL 00	1738 m ²
CULTURAL CENTRE LEVEL 01	1030 m ²
CULTURAL CENTRE PLANT	177 m ²
TOTAL GROSS AREA:	2945 m²

Open Roof Plant Area Only	
	173 m ²

EXTERNAL FINISHES LEGEND	
Key	Description
1	Selected Reconstituted Stone
2	Glazing with Aluminium Mullions (PPC - RAL 7006)
3	Glazing with Aluminium Mullions and Louvre System (PPC - RAL 7006)
4	Glazing with Aluminium Mullions, Louvre System and Brise Soleil (PPC - RAL 7006)
5	Glazed Railing to Balconies
6	Aluminium Perforated Panels to Carpark (RAL 8001)
7	Pressed Metal Parapet Capping
8	Aluminium Louvre Panels (RAL 7006)
9	Aluminium Panels (RAL 7006)
10	Roof Mounted Photovoltaic (PV) Panels
11	Planted Sedum Roof

REVISION SCHEDULE		
NO.	DATE	DESCRIPTION
P01	2019.02.07	Issued for Planning

Mixed Use Development
Trinity Wharf Wexford

CLIENT
Wexford County Council
County Hall, Carricklawn, Wexford,
Y55 WY93
Tel: 053 919 6000
Web: www.wexfordcoco.ie



STW
Scott Tallon Walker
ARCHITECTS
19 Merrion Square, Dublin 2, Ireland
Tel: +353 (0)1 669 3000
Email: mail@stwarchitects.com
Web: www.stwarchitects.com

DRAWING
CULTURAL CENTRE_PLANS_SHEET 2 OF 2

SCALE @A1 1 : 200	ISSUED: 2019.02.07
DRAWN BY: TH	CHECKED BY: PJ
PROJECT NO. 15058	PROJECT ARCHITECT: Philip Jackson
DRAWING NO. TWW-STW-00-ZZ-DR-A-200-04-1002	REVISION P01