




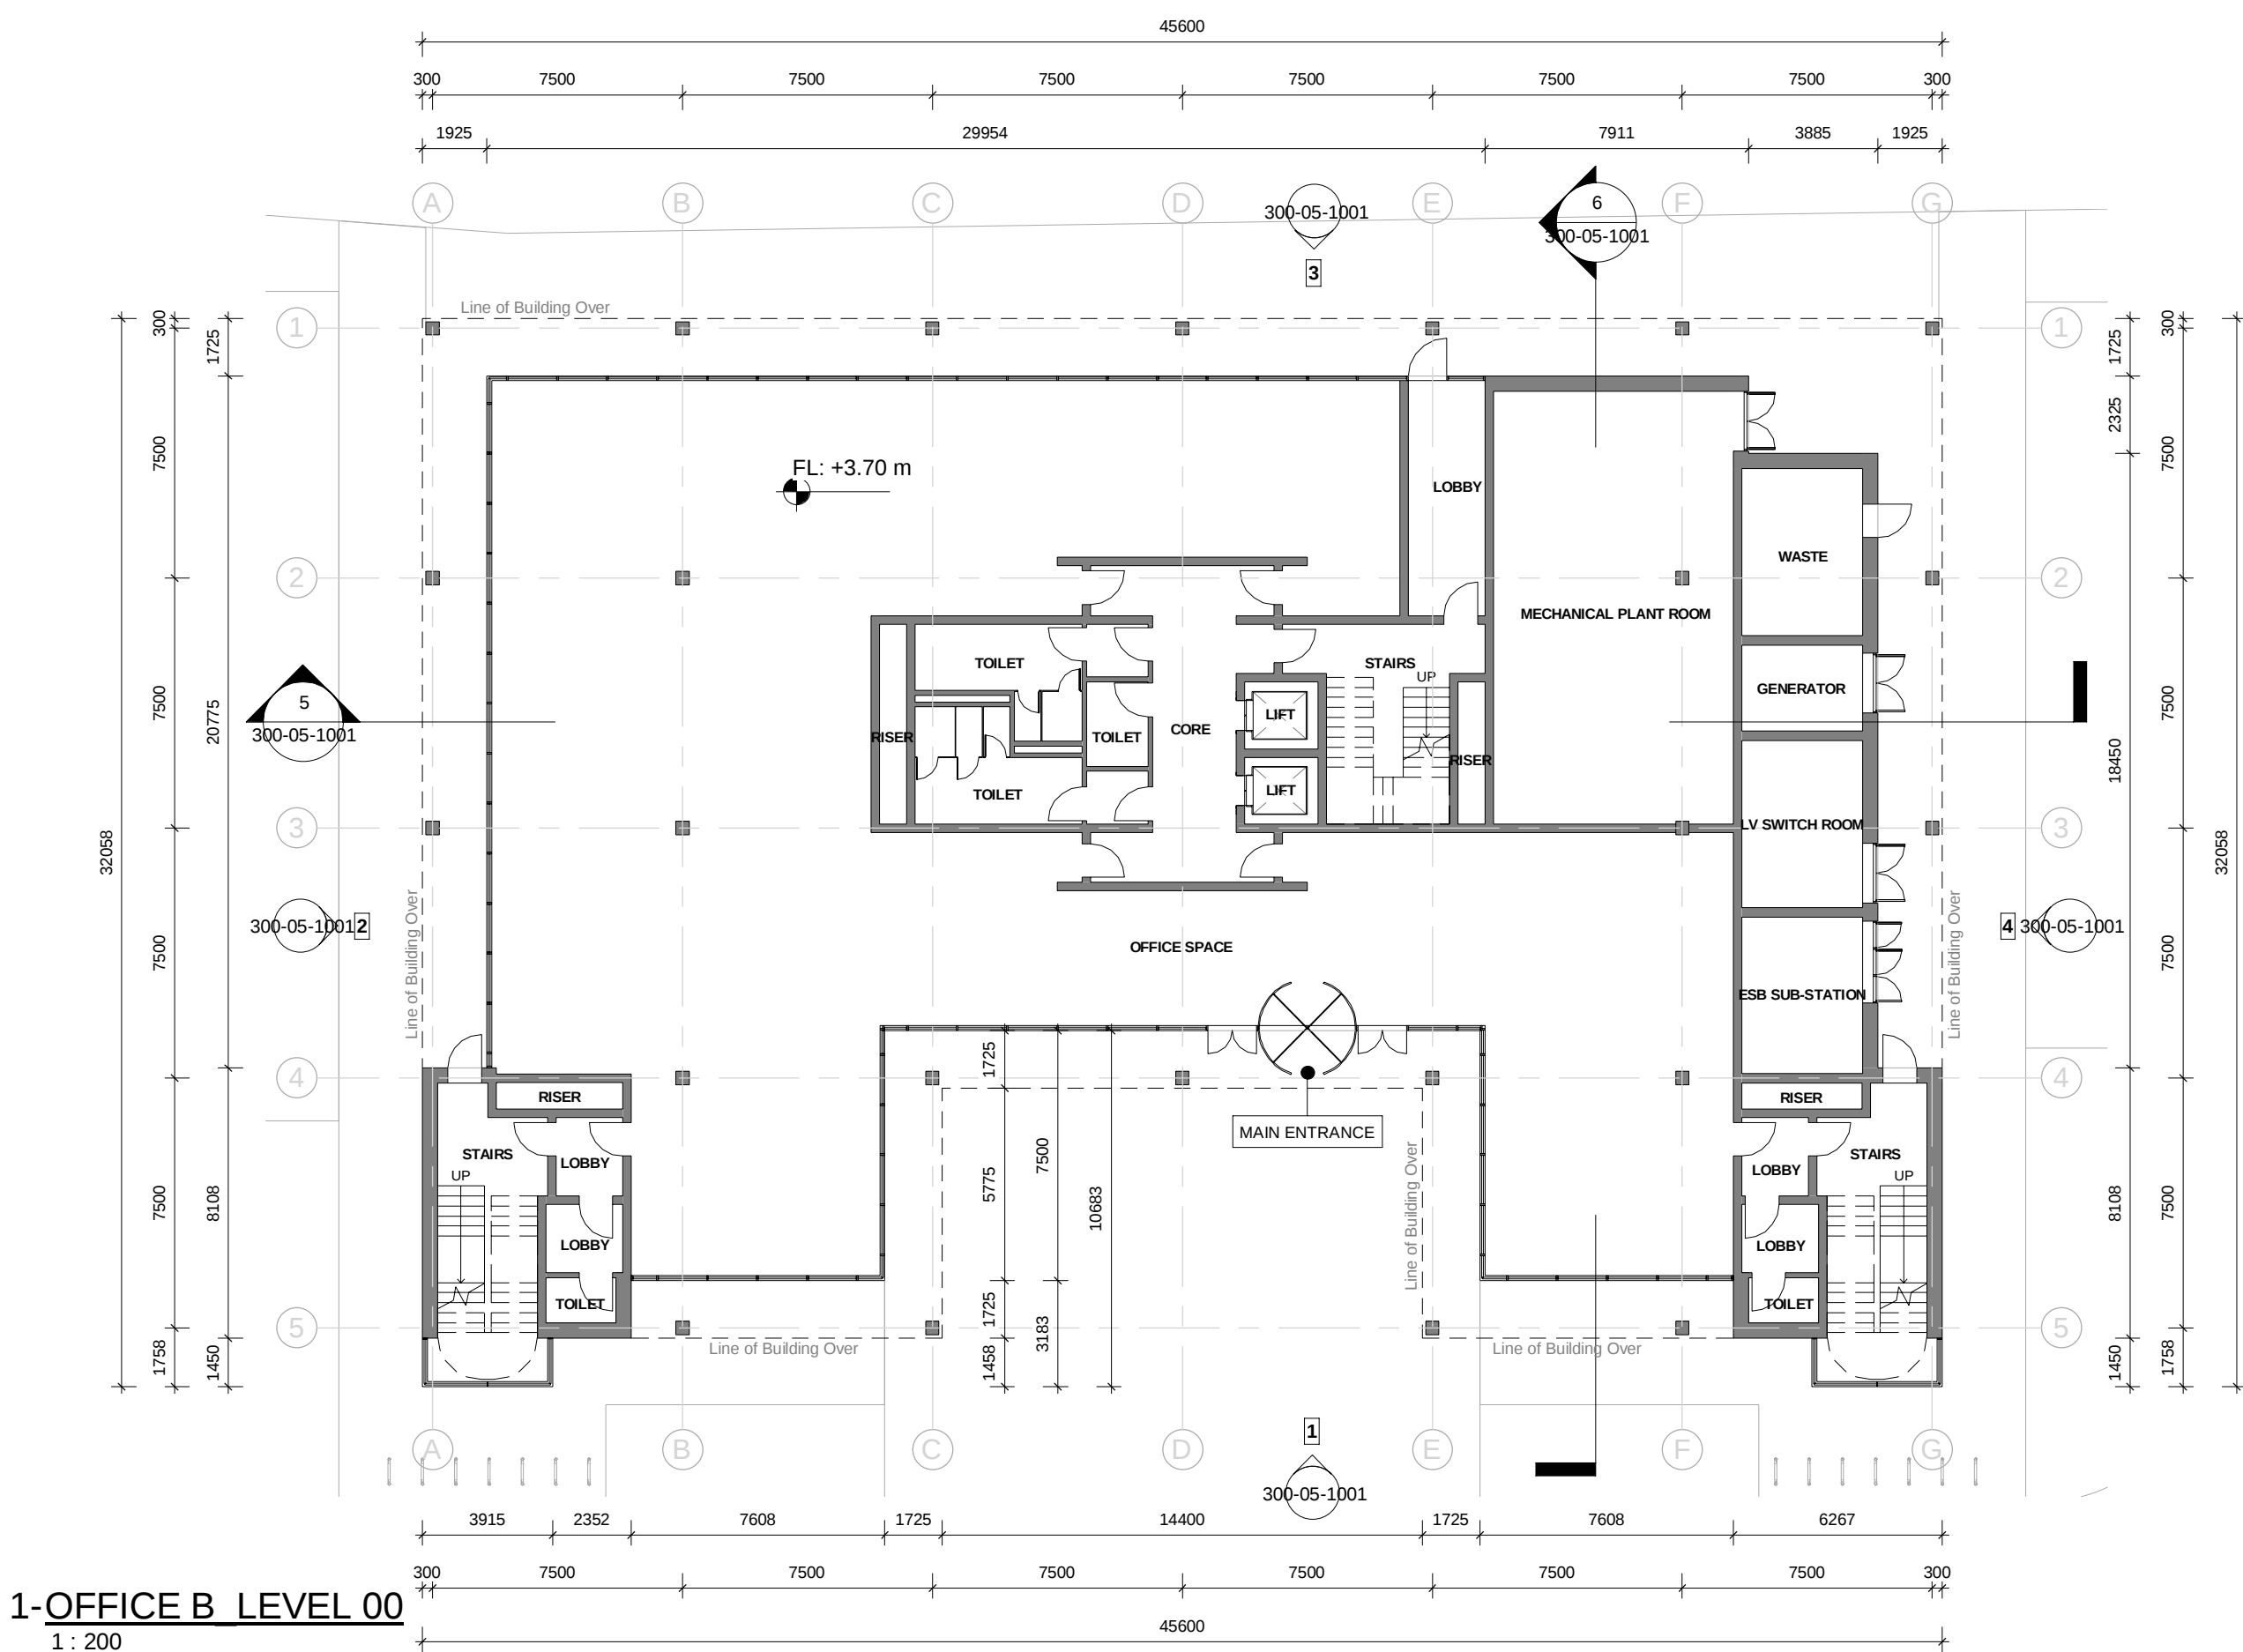


1-OFFICE B LEVEL 00
1 : 200

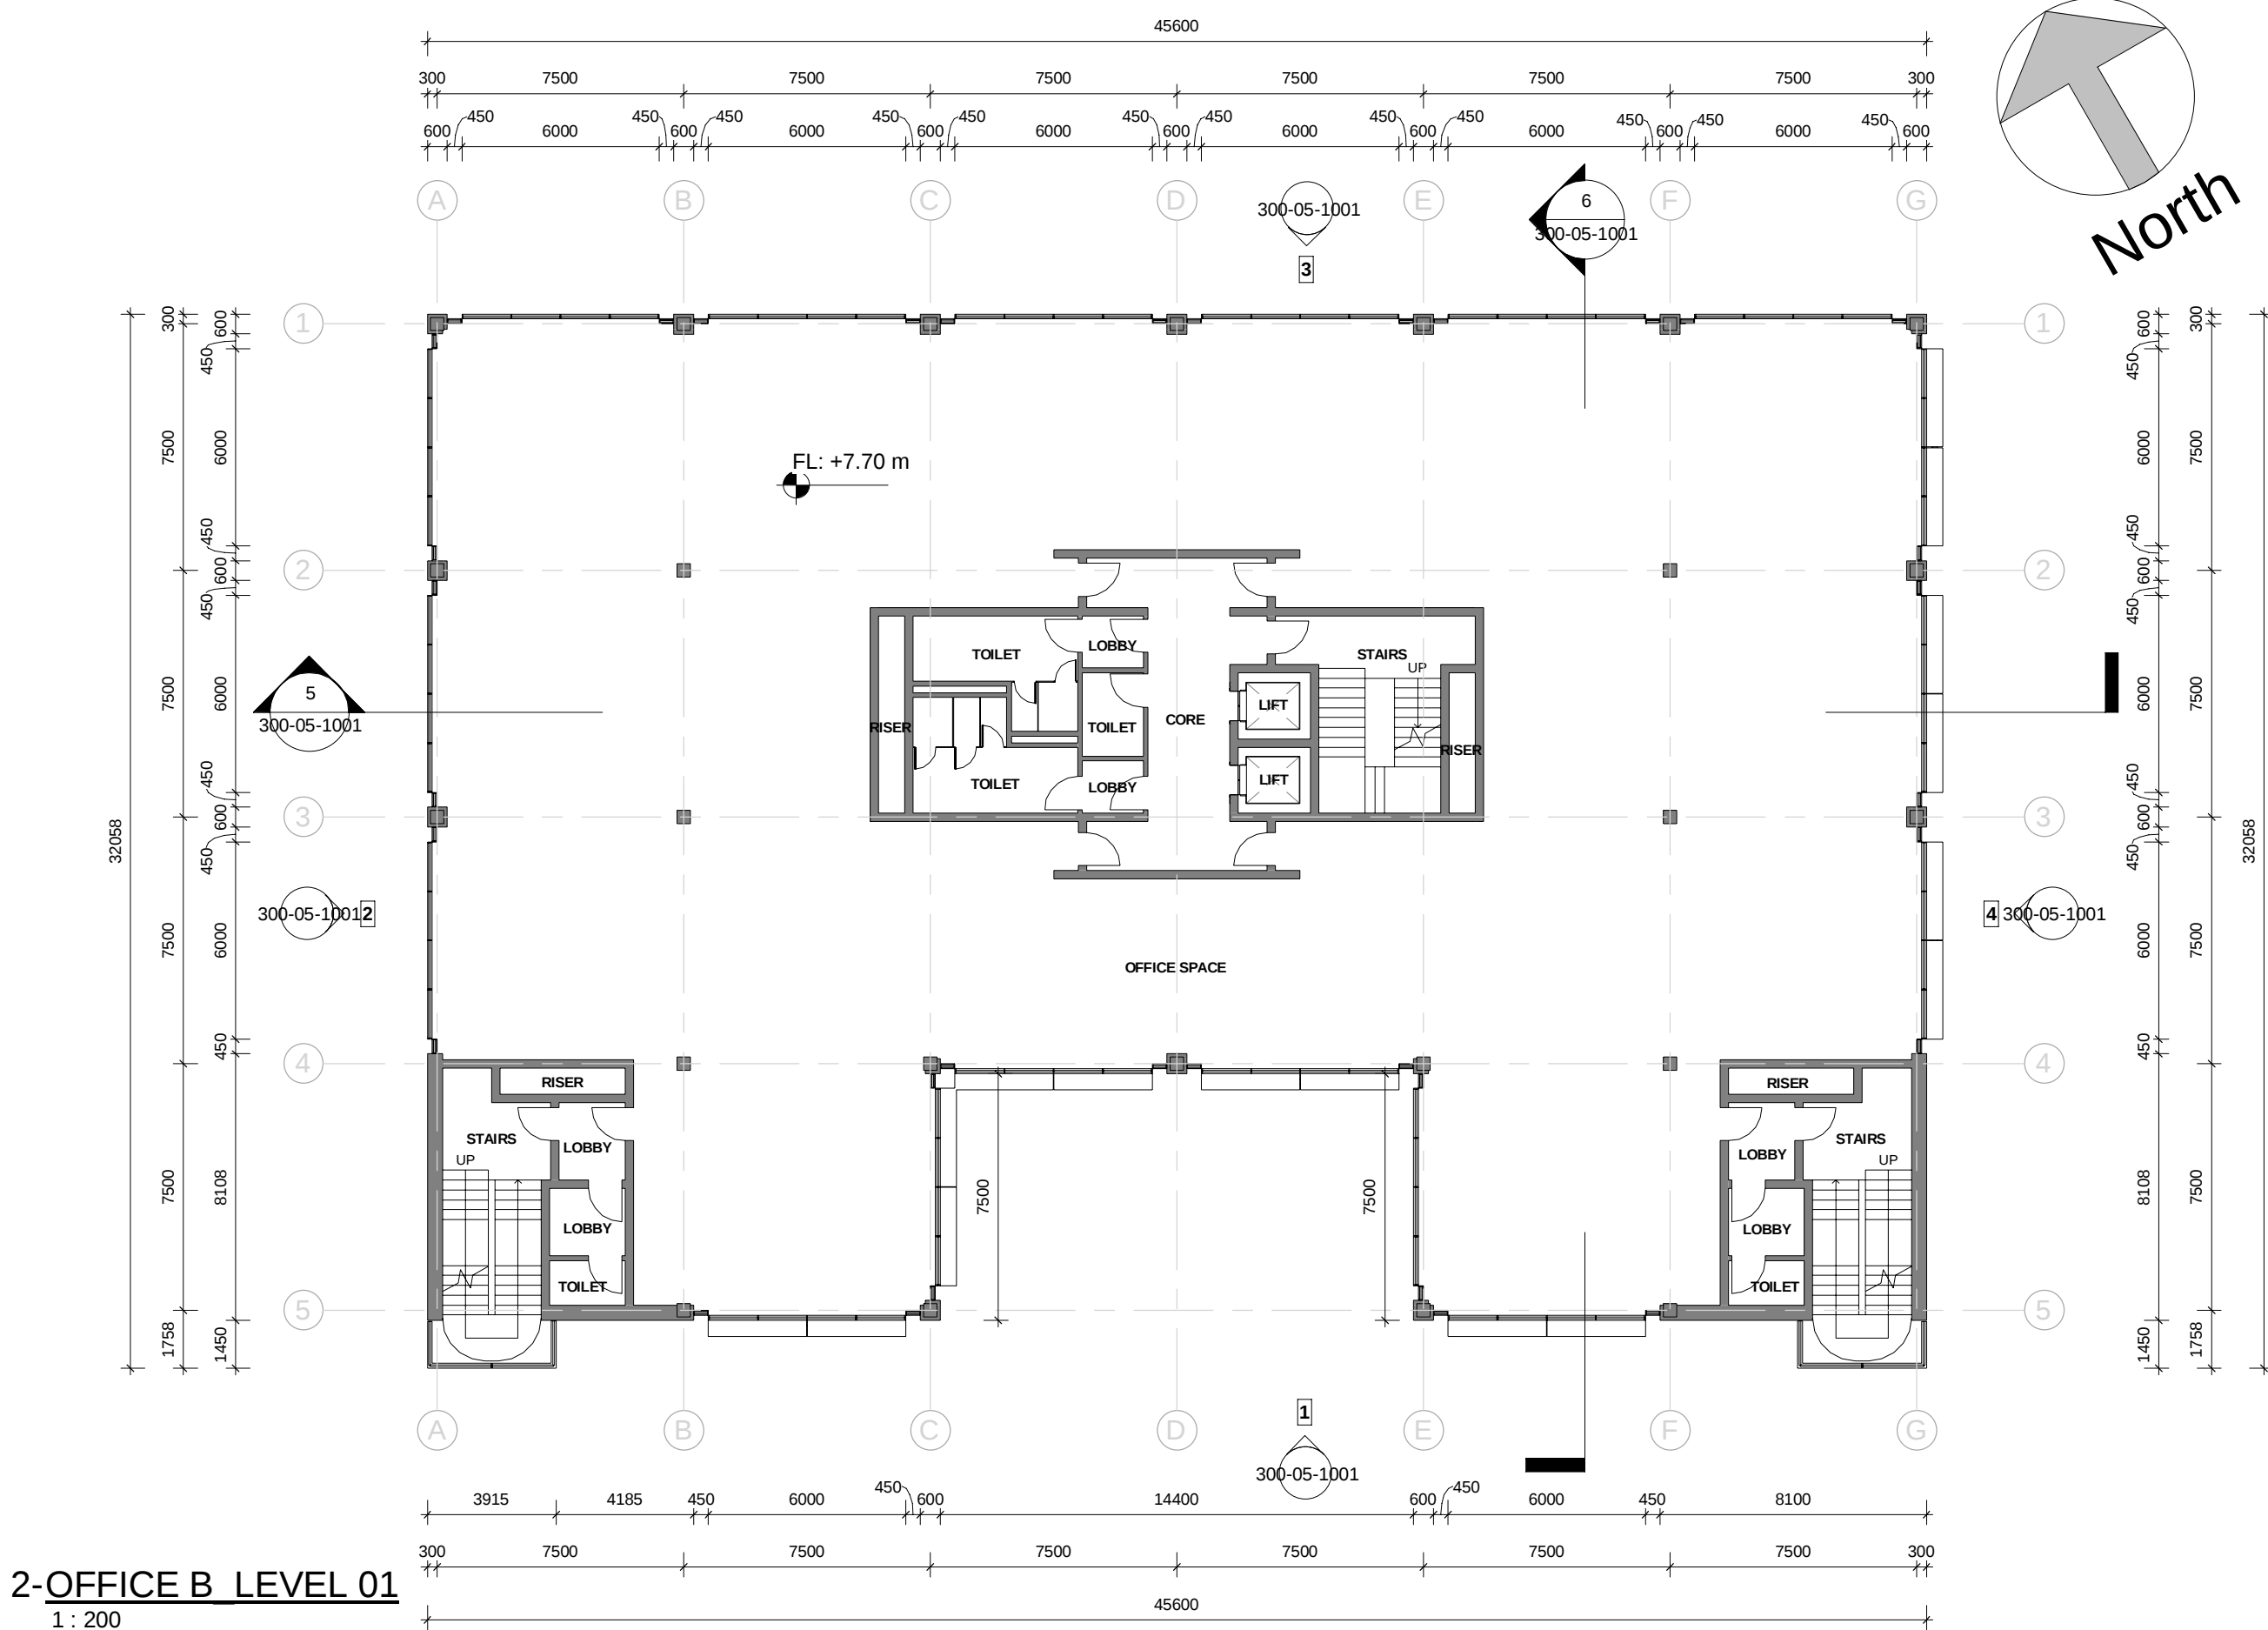

2-OFFICE B LEVEL 01
1 : 200

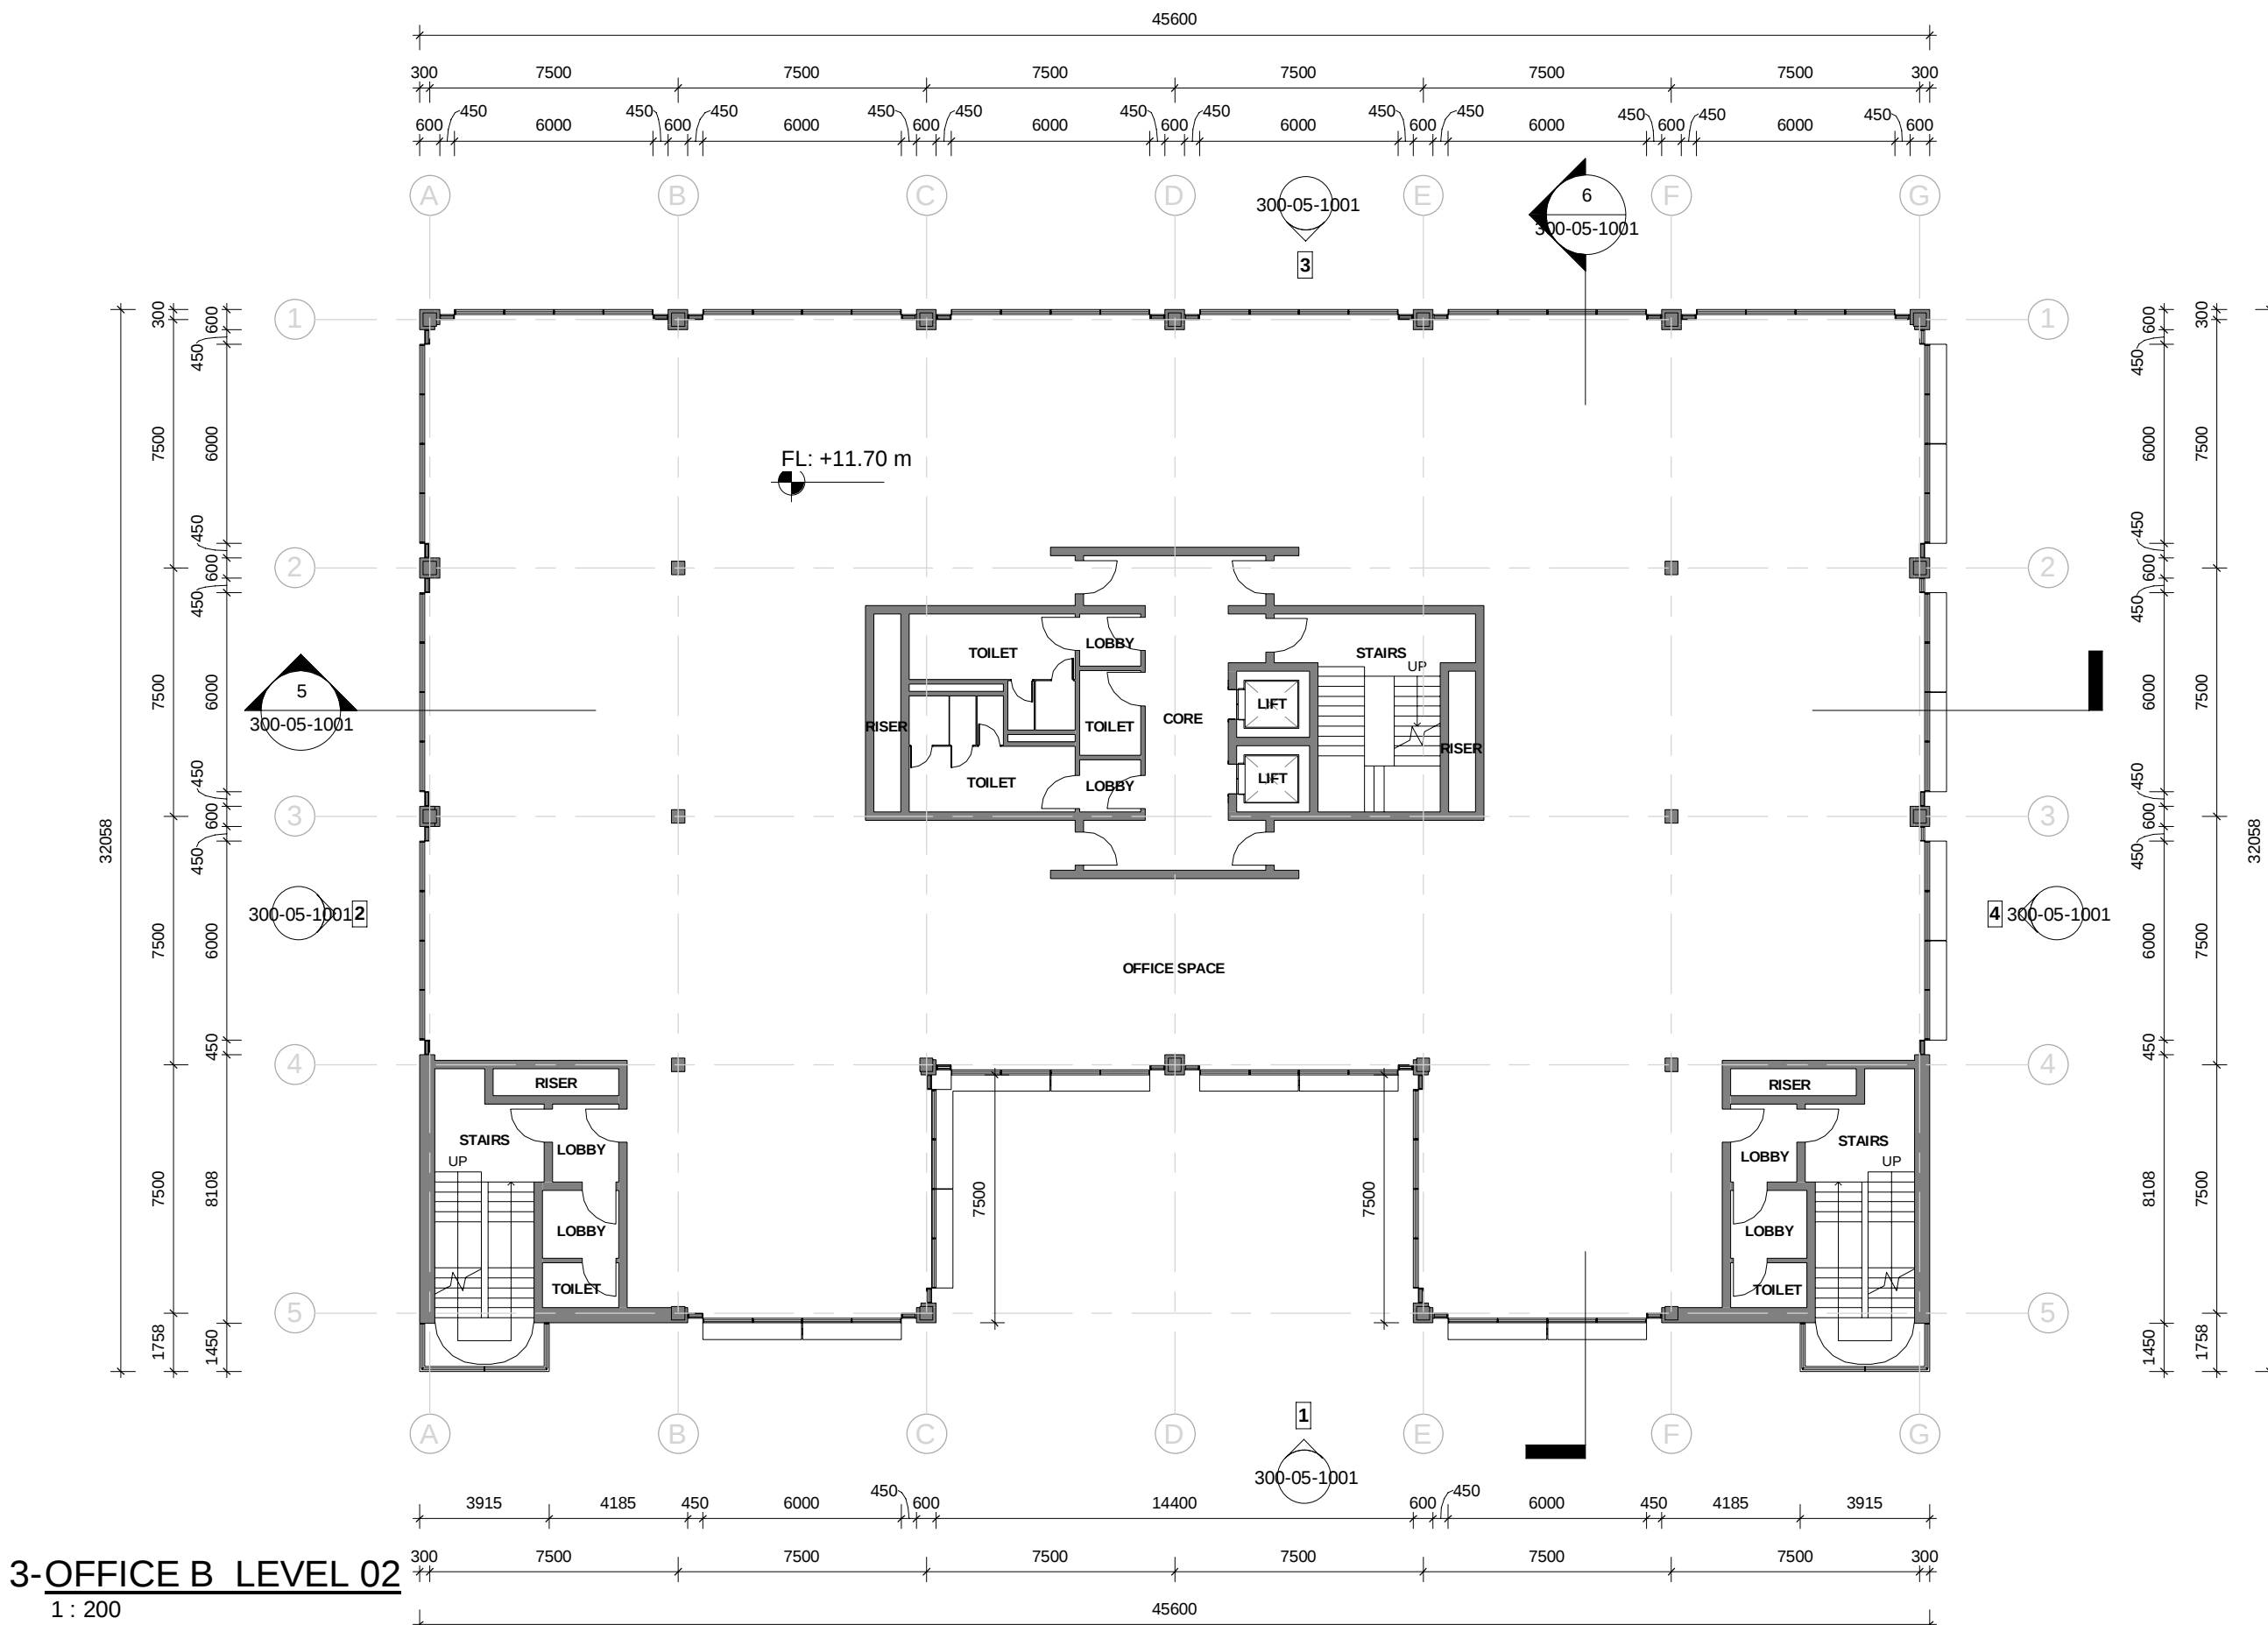

3-OFFICE B LEVEL 02
1 : 200

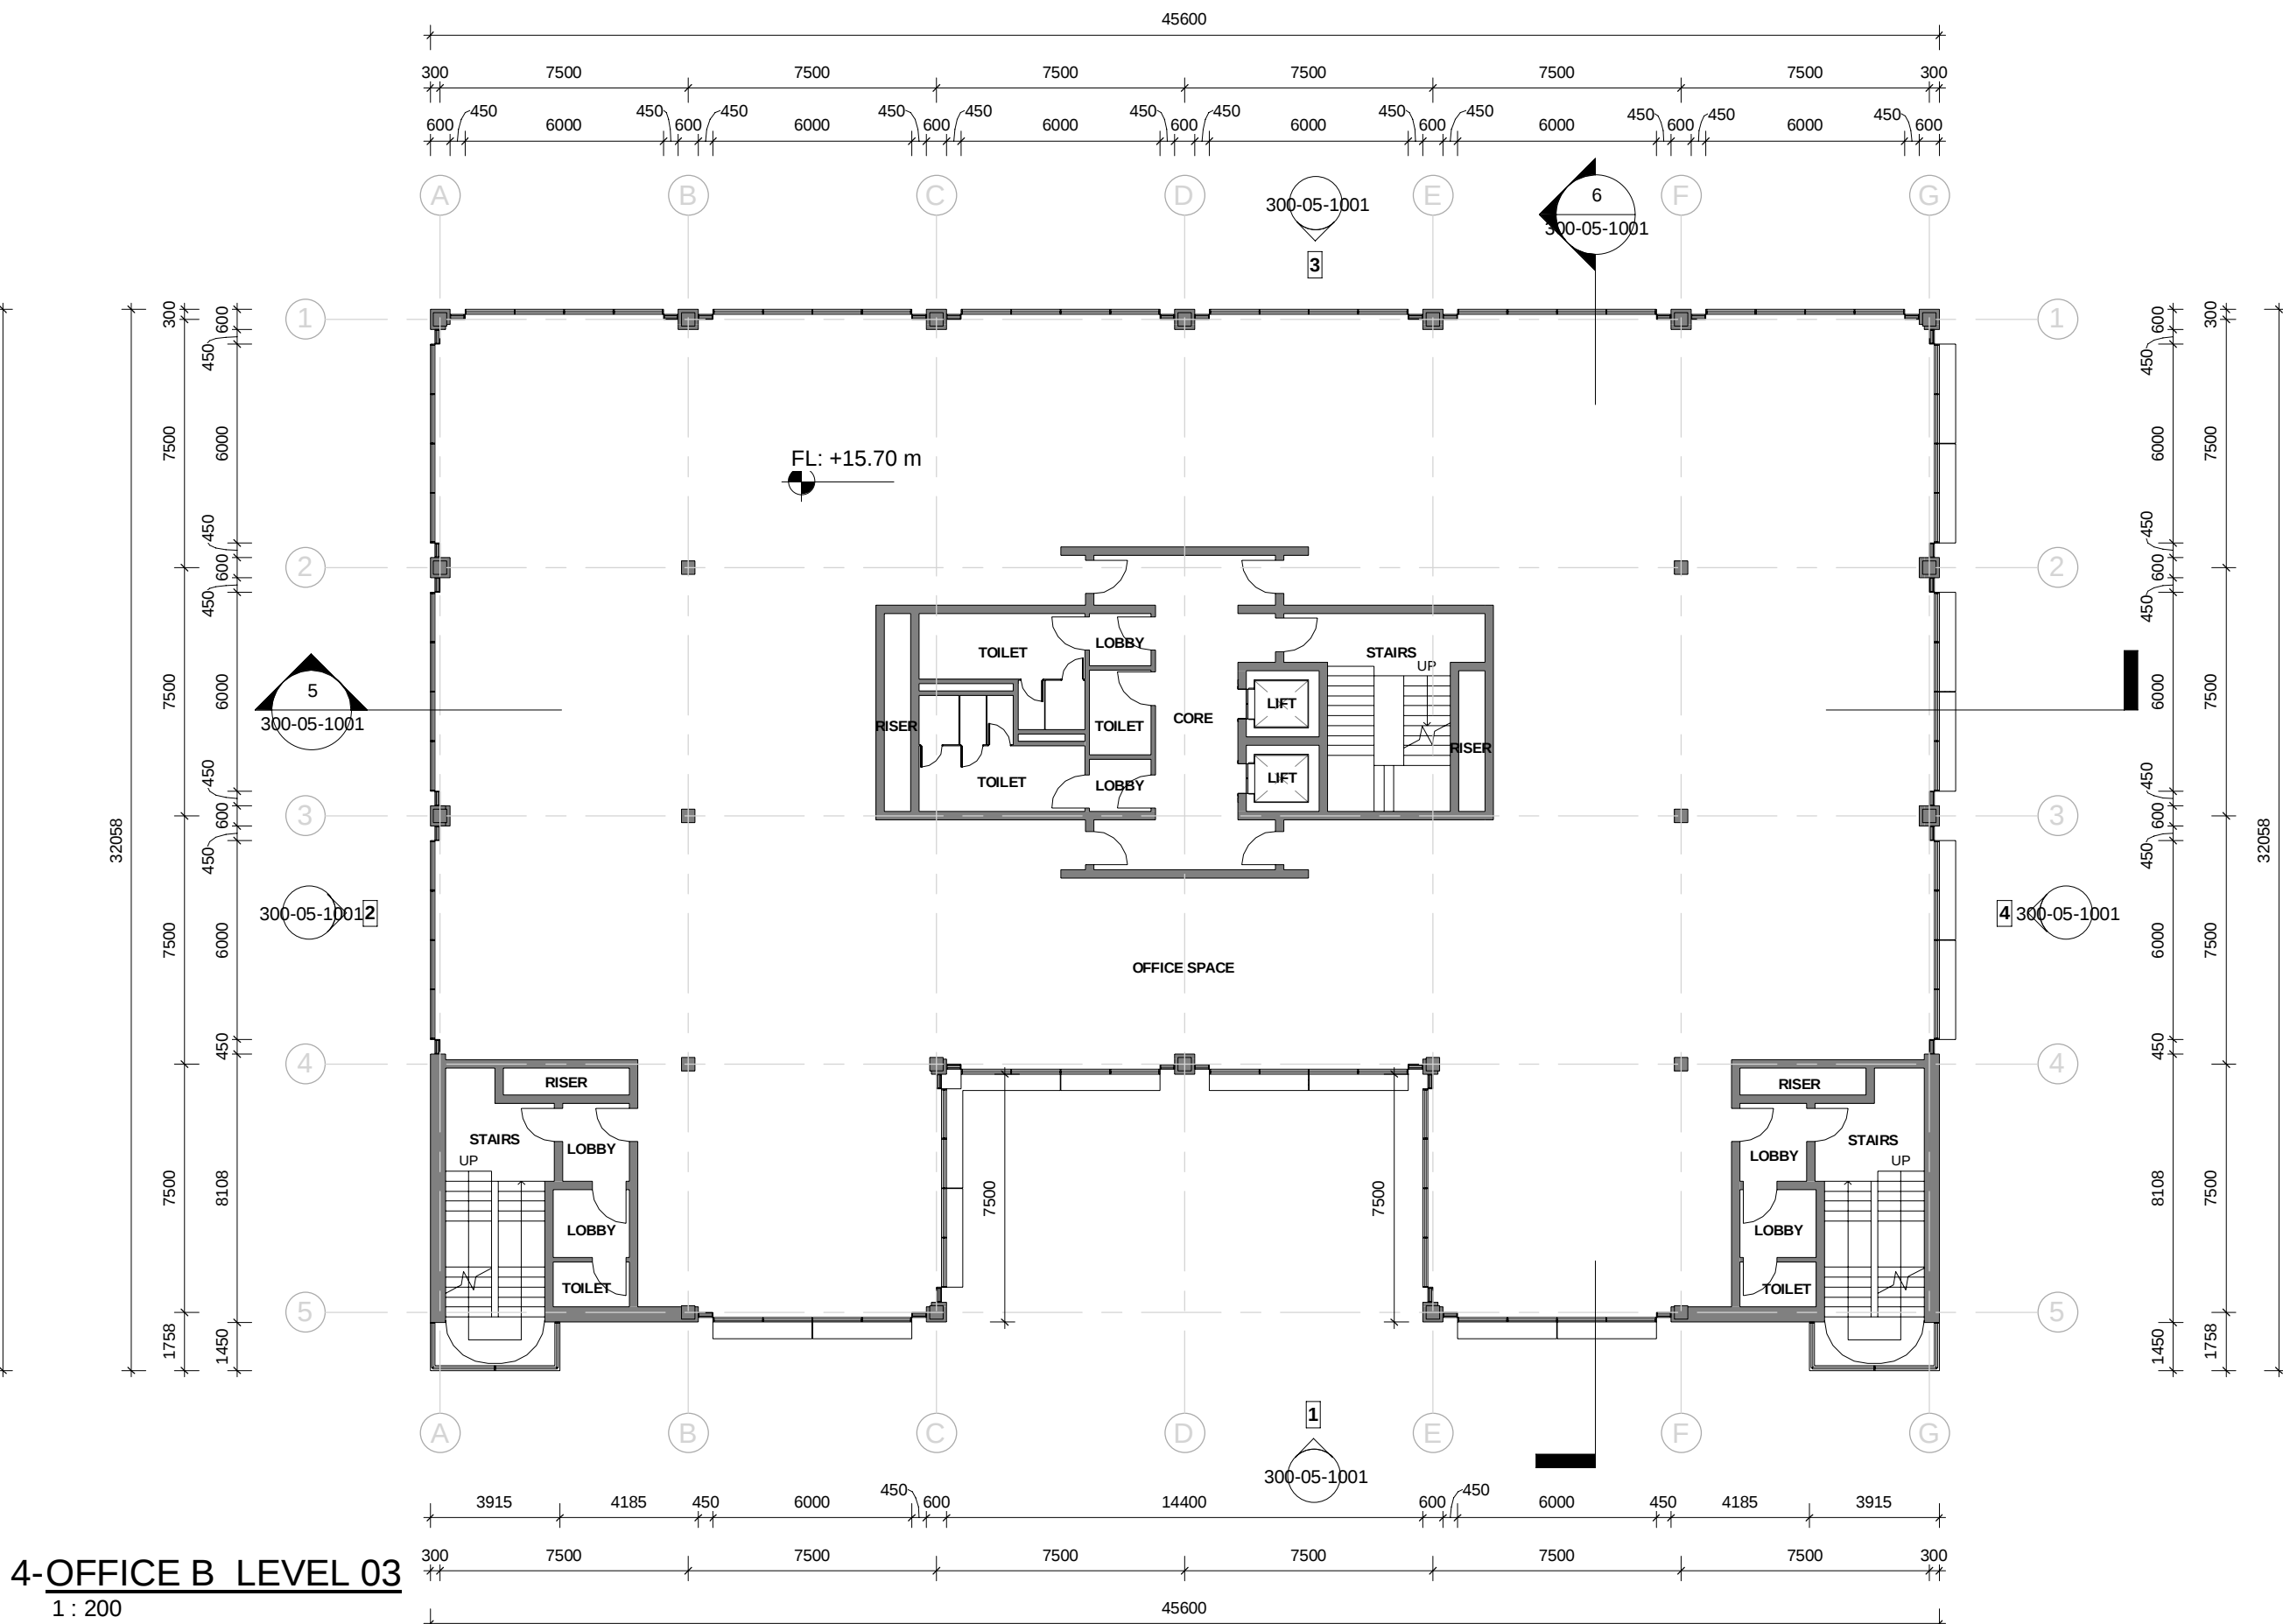


4-OFFICE B LEVEL 03
1 : 200

Copyright. All Rights Reserved.
This work is copyright and cannot be produced or copied in any form or by any means (graphic, electronic or mechanical including photocopying) without the written permission of the originator. Any license, express or implied, to use this document for any purpose whatsoever is restricted to the terms of the agreement or implied agreement between the originator and the instructing party.

Levels and contours are relative to an Ordnance Survey Datum
Figured dimensions in millimetres.

KEY PLAN

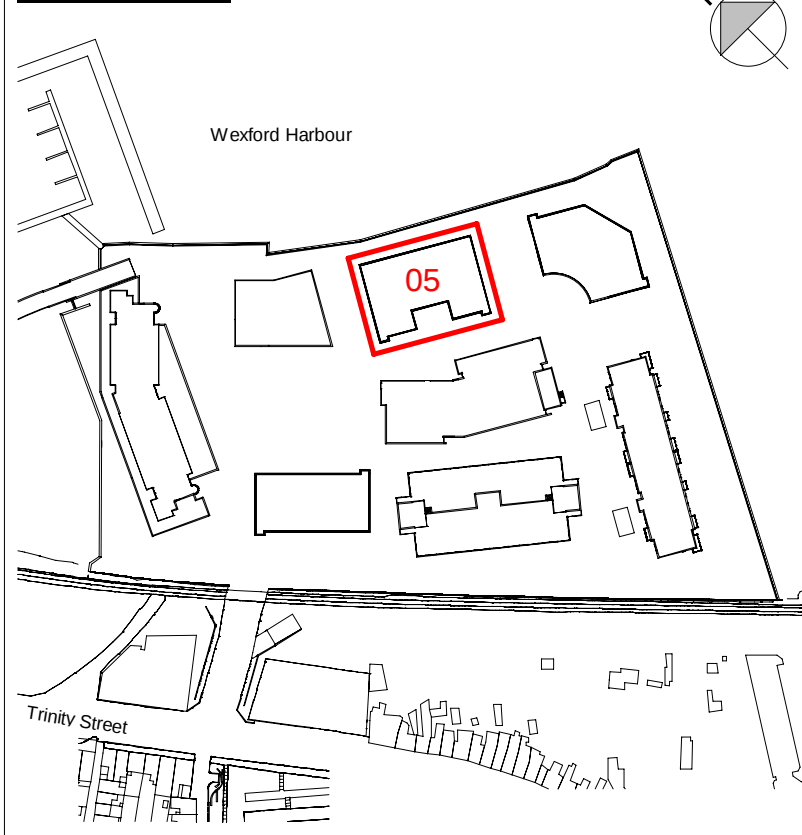

05_OfficeB - Gross Floor Area (GFA)

Level	Area
OFFICE B, LEVEL 00	1006 m ²
OFFICE B, LEVEL 01	1261 m ²
OFFICE B, LEVEL 02	1261 m ²
OFFICE B, LEVEL 03	1261 m ²
OFFICE B, LEVEL 04	1261 m ²
OFFICE B, PLANT	56 m ²
TOTAL GROSS AREA:	6104 m ²

Open Roof Plant Area Only

305 m²

REVISION SCHEDULE

NO.	DATE	DESCRIPTION
P01	2019.02.07	Issued for Planning

Mixed Use Development Trinity Wharf Wexford

CLIENT

Wexford County Council

County Hall, Carriacklawn, Wexford.
Y35 WY93

Tel: 053 919 6000

Web: www.wexfordcoco.ie

STW
Scott Tallon Walker
ARCHITECTS

19 Merrion Square, Dublin 2, Ireland
Tel: +353 (0)1 669 3000
Email: mail@stwarchitects.com
Web: www.stwarchitects.com

DRAWING

OFFICE B_PLANS_SHEET 1 OF 2

SCALE @A1 1 : 200	ISSUED: 2019.02.07
DRAWN BY: TH	CHECKED BY: PJ
PROJECT NO. 15058	PROJECT ARCHITECT: Philip Jackson
DRAWING NO. TWW-STW-00-ZZ-DR-A-200-05-1001	REVISION P01

PROJECT STAGE: Stage 4: PLANNING APPLICATION

01/02/19 7:03:24 PM

TWW-STW-00-ZZ-M3-A-0000_SHEETS