



All dimensions to be checked on site. Figured dimensions take preference over scaled dimensions. Any errors or discrepancies to be reported to the Architects. This drawing may not be edited or modified by the recipient.


"Copyright and ownership of this drawing is vested in STRUTEC, whose prior written consent is required for its use, reproduction or for publication to any third party. All rights reserved by the law of copyright and by international copyright conventions are reserved to STRUTEC and may be protected by court proceedings for damages and/or injunctions and costs."

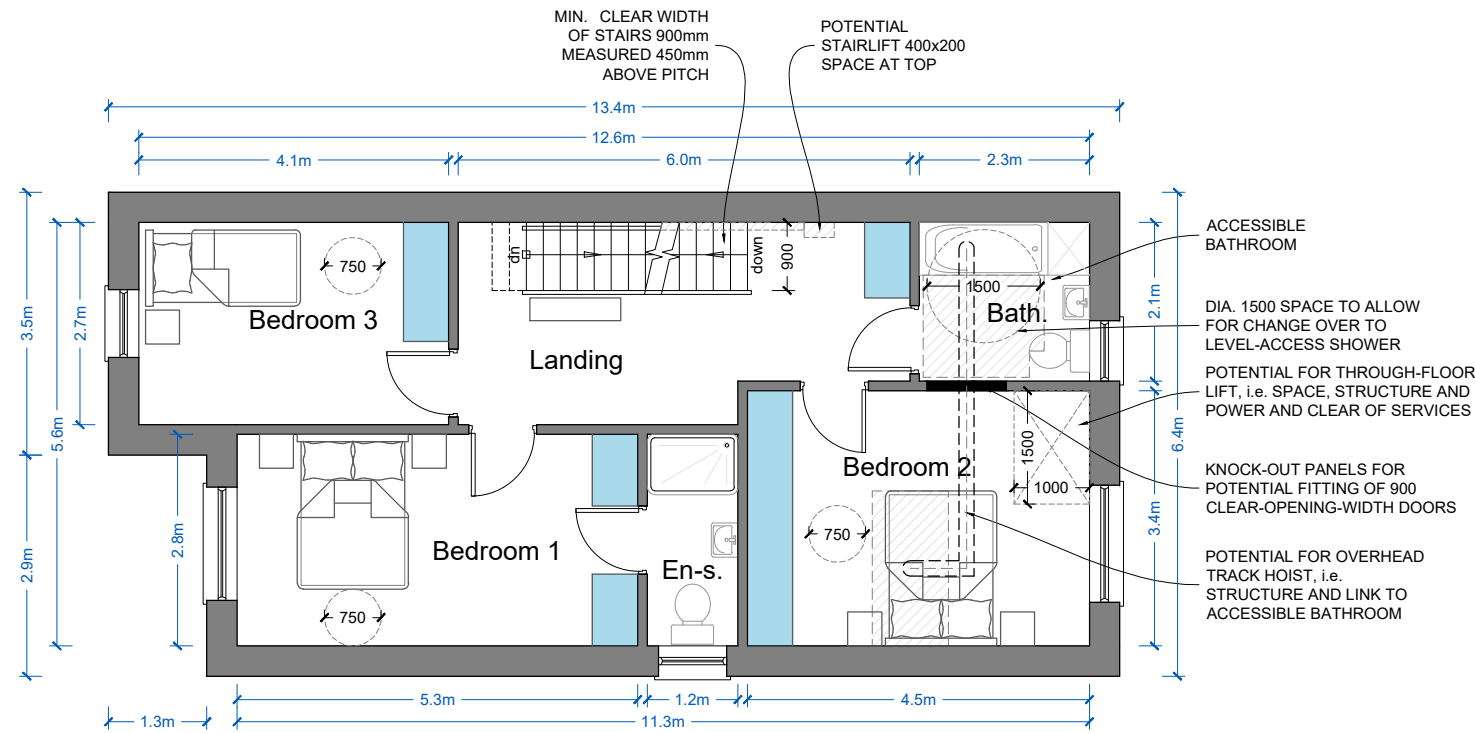

**FIRST FLOOR PLAN**  
SCALE 1:100  
FLOOR AREA 66.6m<sup>2</sup>

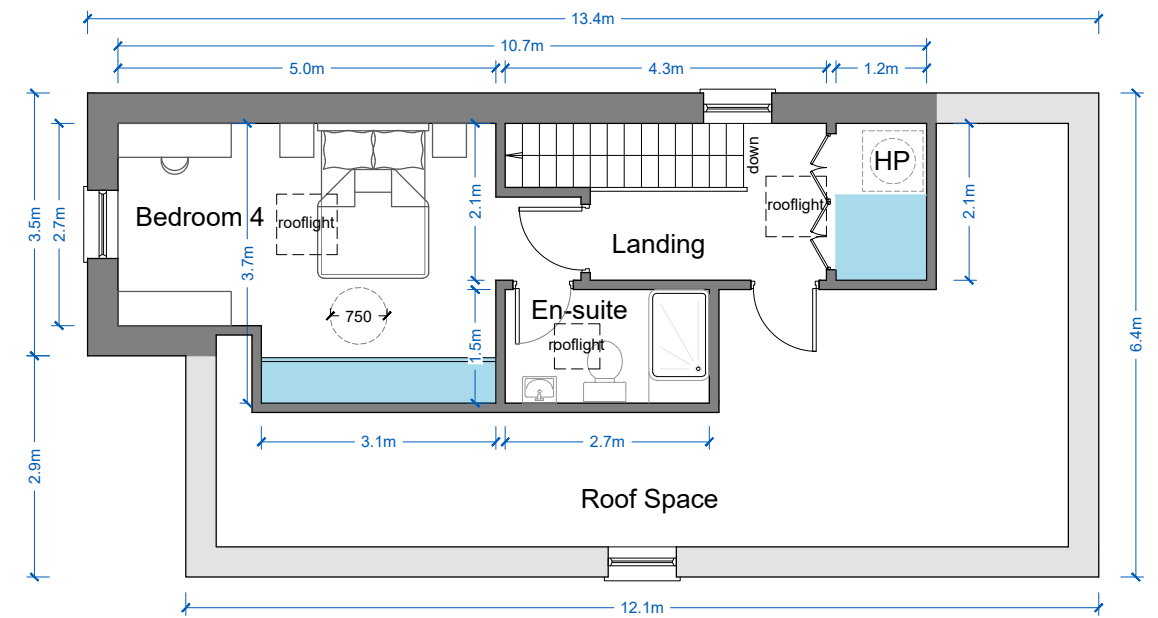

**SECOND FLOOR PLAN**  
SCALE 1:100  
FLOOR AREA 33m<sup>2</sup>

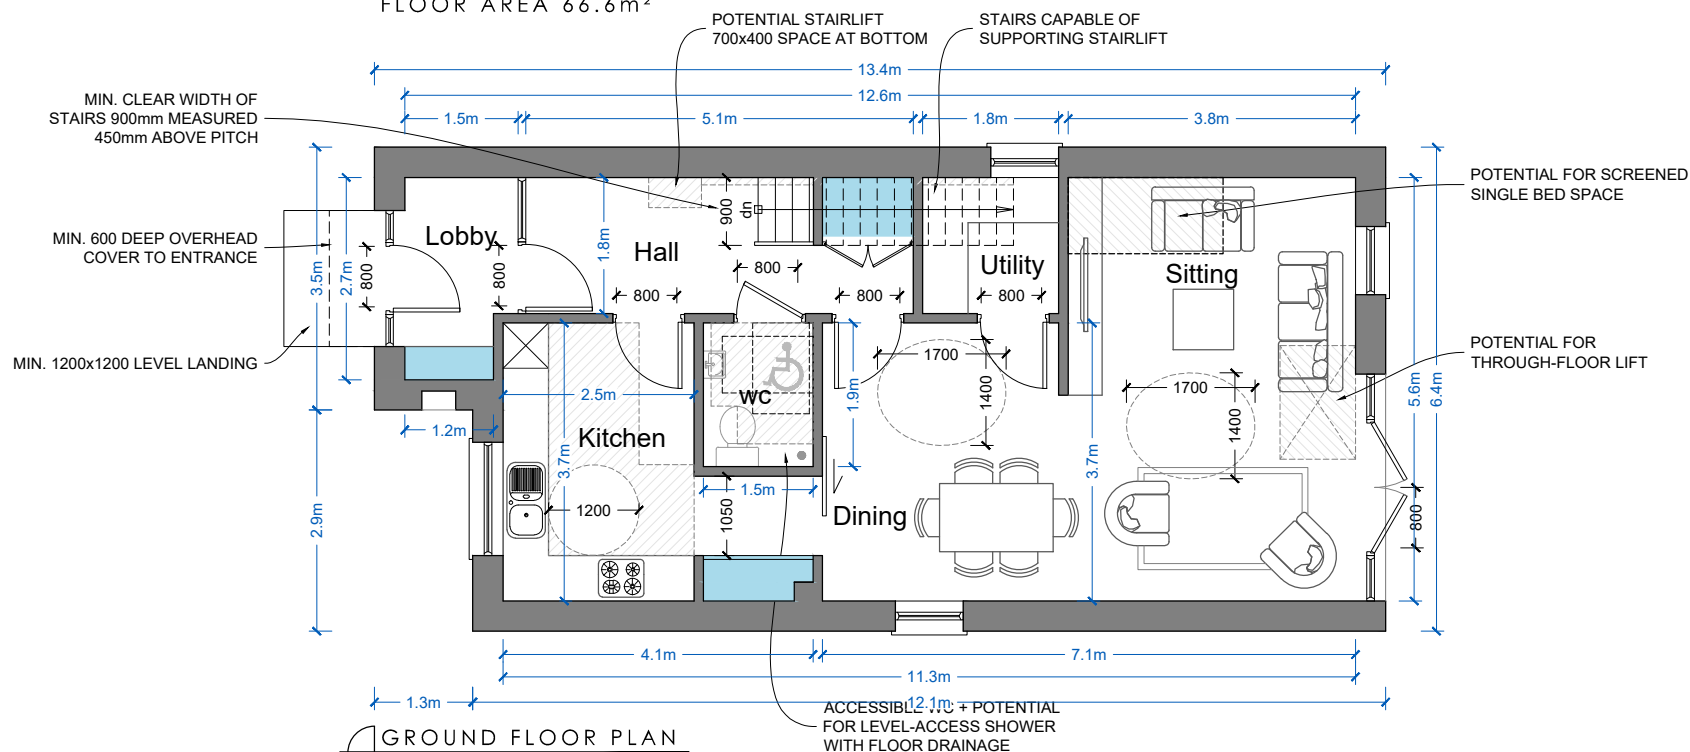

**GROUND FLOOR PLAN**  
SCALE 1:100  
FLOOR AREA 66.6m<sup>2</sup>  
TOTAL FLOOR AREA 166.2m<sup>2</sup>  
TOTAL STORAGE AREA 10.2m<sup>2</sup>

**NOTE**

LEVELS, ORIENTATION AND SITUATION (E.G. DETACHED, SEMI-DETACHED OR TERRACED) VARY PER UNIT. REFER TO SITE PLAN FOR LEVELS, ORIENTATION AND SITE CONTEXT INFORMATION.

REV	DATE	REV BY	DESCRIPTION
-	-	-	-
<b>PLANNING</b>			
PROJECT	CREAGH STRATEGIC HOUSING RESIDENTIAL DEVELOPMENT		
PROJECT ADDRESS	BALLOWEN/RAMSFORTPARK, GOREY, CO. WEXFORD		
DWG TITLE	HOUSE TYPE B: ADAPTABLE ACCESSIBILITY FLOOR PLANS		
DWG NO	PL2-520	REV	-
JOB NO	1725	SCALE @ A3	1:100
DATE	30.11.2018	DRN	Liam Minogue

**STRUTEC**  
Architects - Engineers - Project Managers

STRUTEC, Architectural & Engineering Consultants, Garryhill, Bagenalstown, Co. Carlow, R2 KP44 Ireland  
Tel +353 (0)59 97 27623  
W www.strutec.ie  
E info@strutec.ie