


Refer to Parcel 2B drawing no. series 09000 - 13000 for details of No.9 & 9a Ellen Street

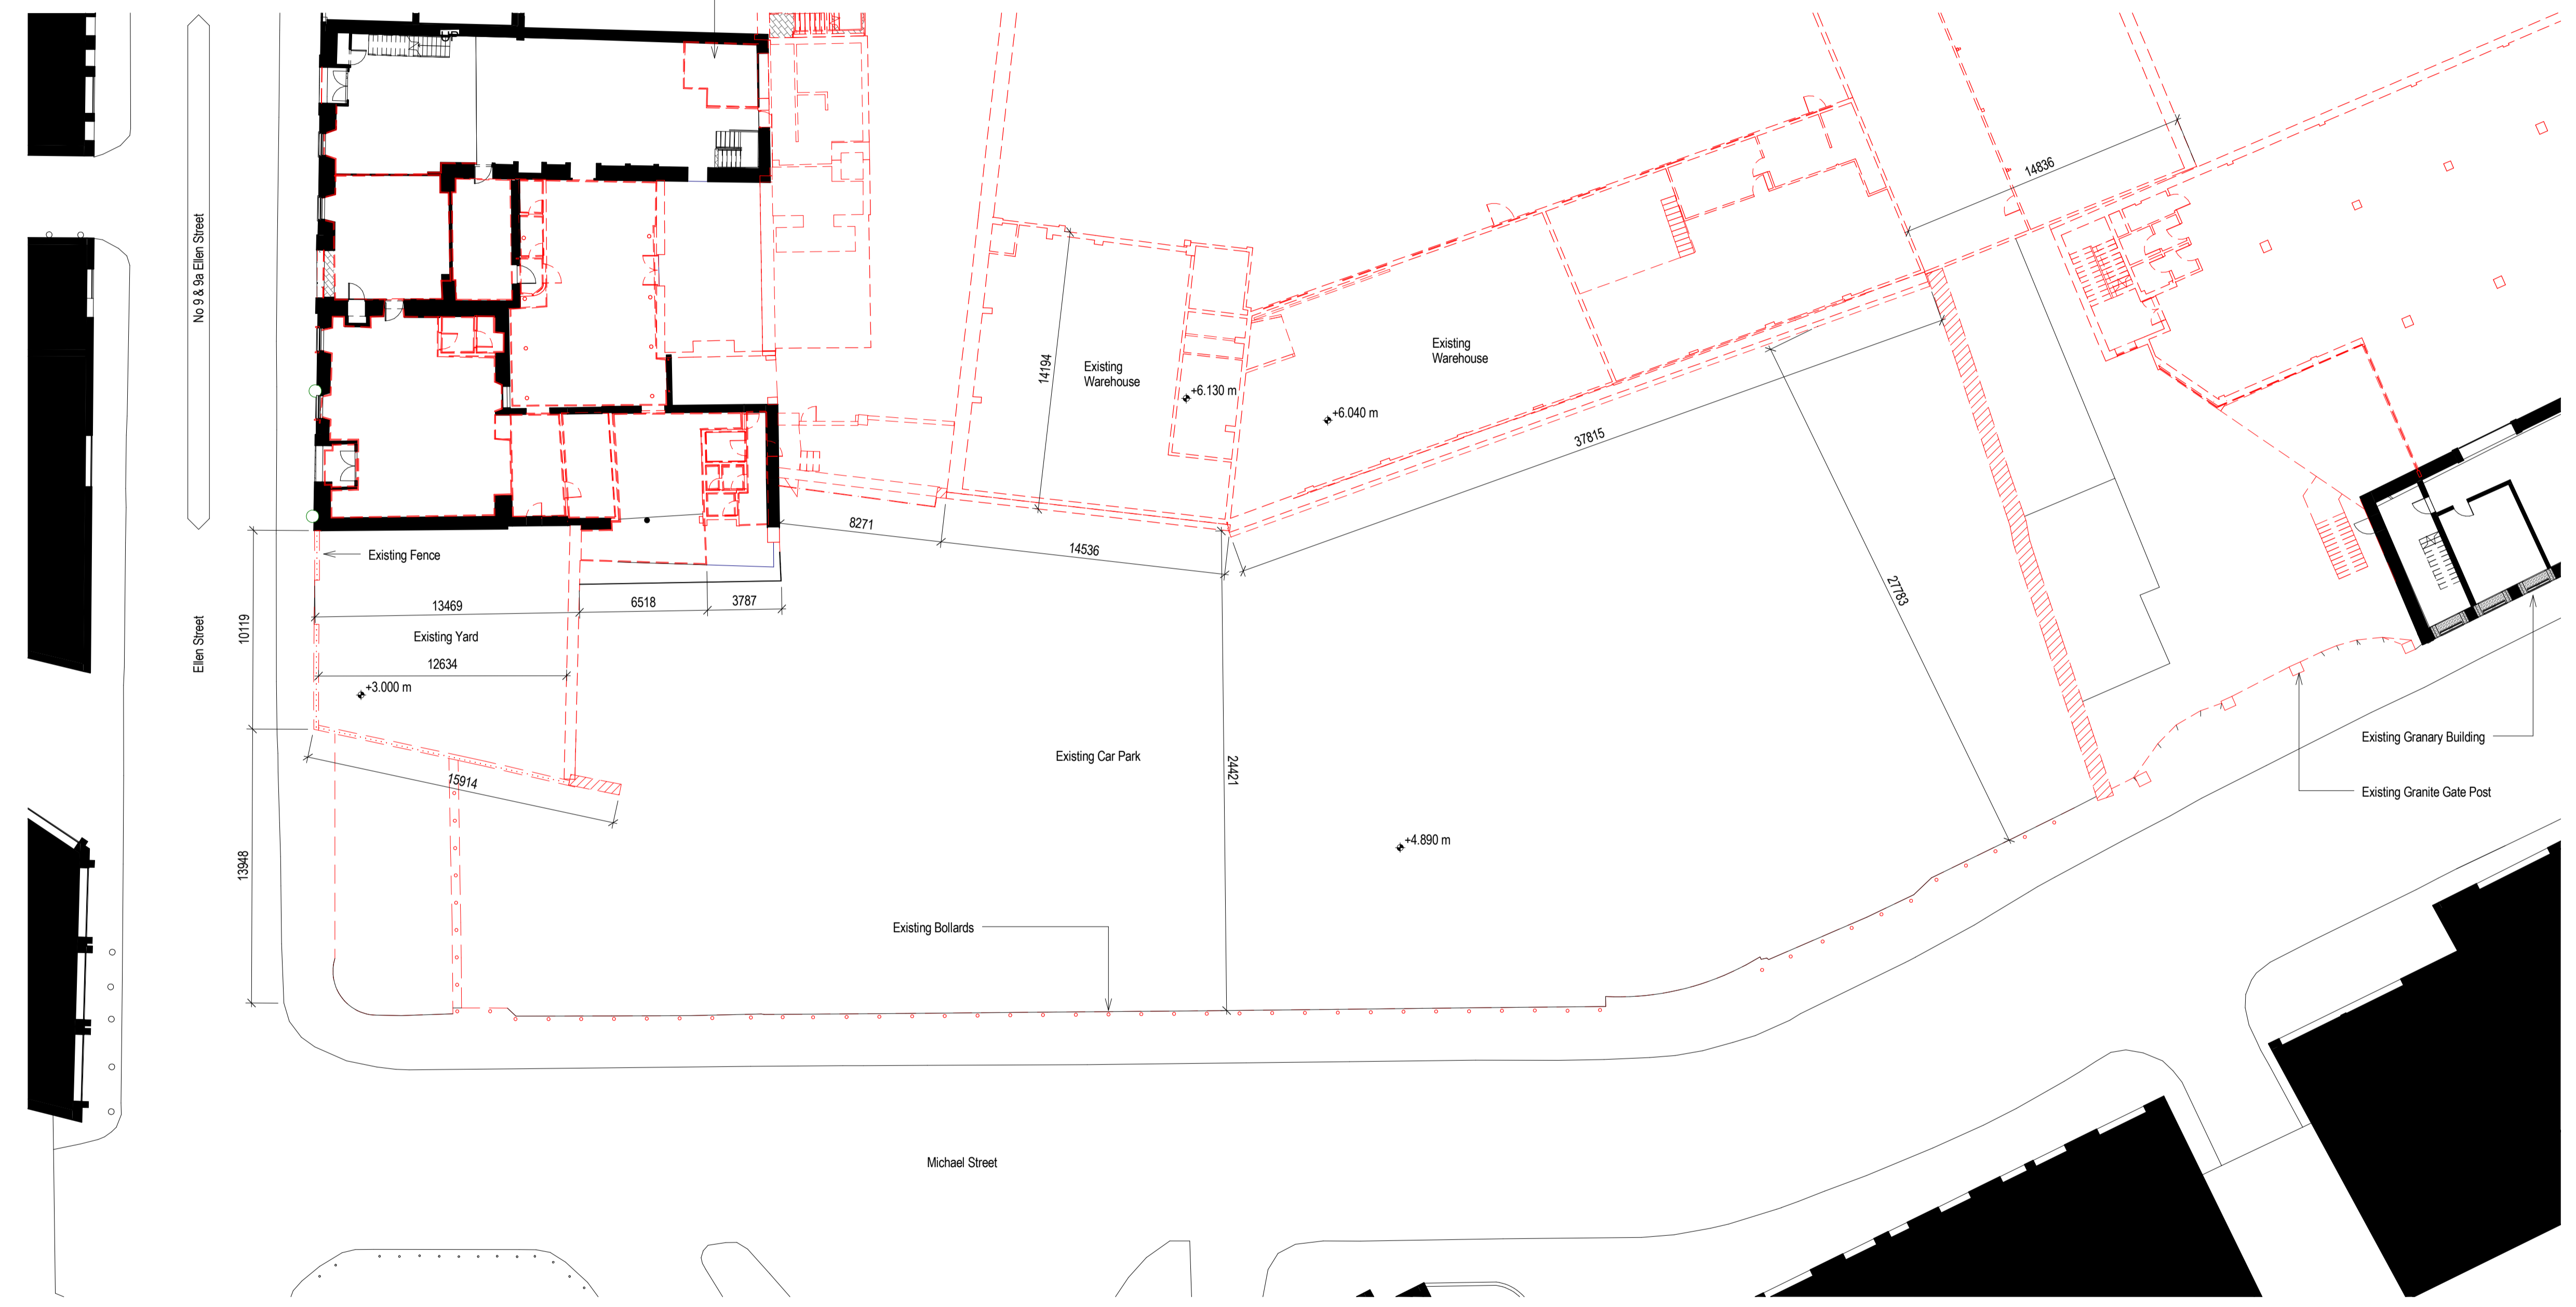

1 Parcel 01 - Existing Ground Floor Plan
1:200

- LEGEND:
- Existing to be retained
 - Existing to be demolished

Note: All levels referenced to Malin Head Datum

KEY PLAN



ISSUE/REVISION HISTORY

I/R	DATE	DESCRIPTION
-	Jan 19	Planning Submission

PROJECT NUMBER

2175

SHEET TITLE

Parcel 01 - Existing Ground Floor Plan

SCALE 1:200@A1

SHEET NUMBER

OPRA-COA-Z01-GF-DR-AR-09001

REV

-

This drawing has been prepared for the use of AECOM's client. It may not be used, modified, reproduced or relied upon by third parties, except as agreed by AECOM or as required by law. AECOM accepts no responsibility, and denies any liability whatsoever, to any party that uses or relies on this drawing without AECOM's express written consent. Do not scale this document. All measurements must be obtained from the stated dimensions.