

- Cafe / Restaurant
- Retail
- Commercial Office Space

Note: All levels referenced to Malin Head Datum

For Site Levels refer to Landscape Architects drawings

KEY PLAN



ISSUE/REVISION HISTORY

I/R	DATE	DESCRIPTION
-	Jan 19	Planning Submission

PROJECT NUMBER

2175

SHEET TITLE

Parcel 01 - Proposed Fourth Floor Plan


SCALE 1 : 200@A1

SHEET NUMBER

OPRA-COA-Z01-04-DR-AR-11005

REV

-

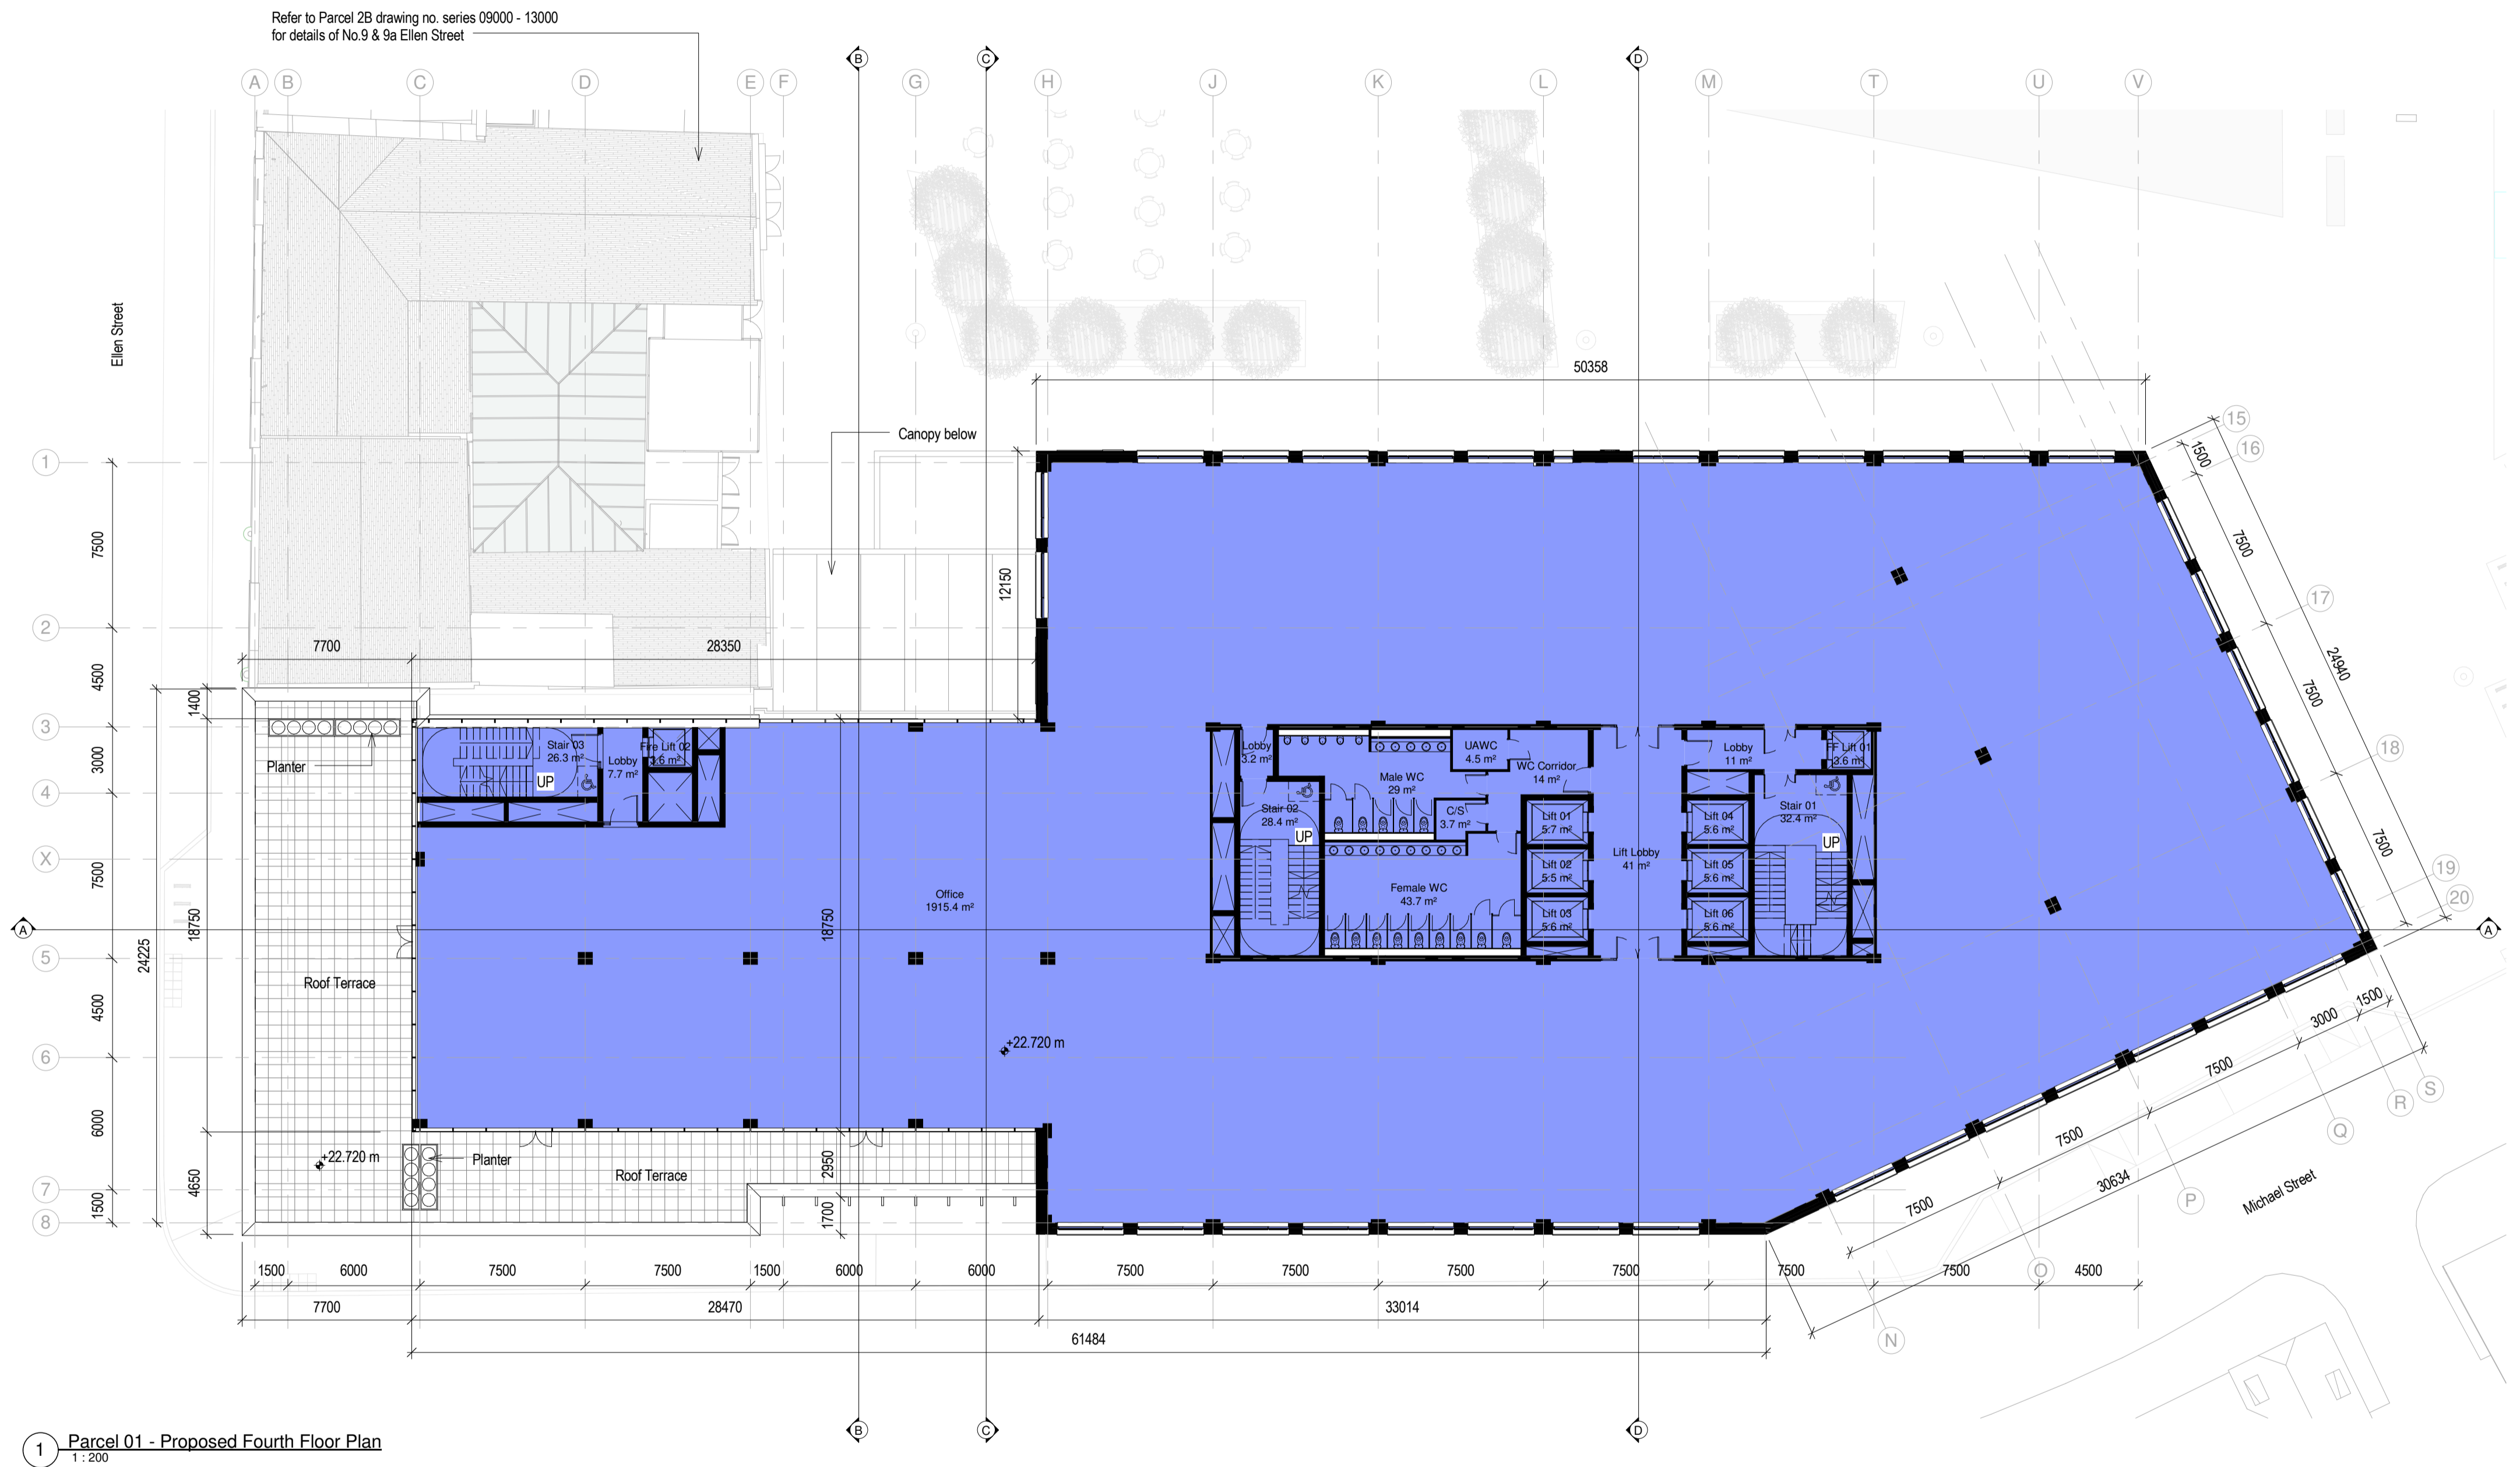

1 Parcel 01 - Proposed Fourth Floor Plan
1:200

This drawing has been prepared for the use of AECOM's client. It may not be used, modified, reproduced or relied upon by third parties, except as agreed by AECOM or as required by law. AECOM accepts no responsibility, and denies any liability, whatsoever, to any party that uses or relies on this drawing without AECOM's express written consent. Do not scale this document. All measurements must be obtained from the stated dimensions.