


For Site Levels refer to Landscape Architects Drawings
 All levels referenced to Malin Head Datum
KEY PLAN

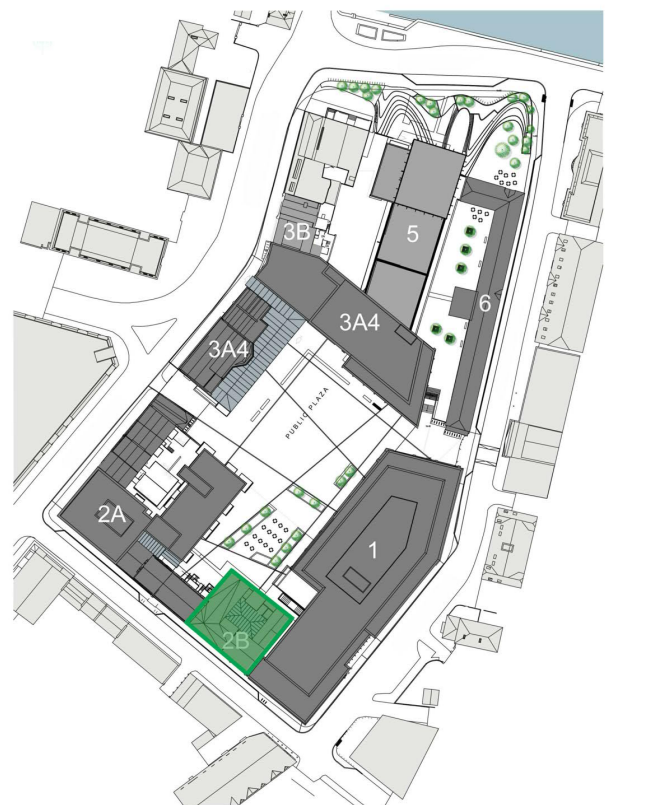

ISSUE/REVISION HISTORY

I/R	DATE	DESCRIPTION
-	Jan 19	Planning Submission

PROJECT NUMBER

60568520

SHEET TITLE

Parcel 2B - Proposed Basement Floor Plan

SCALE 1 : 100@A1

SHEET NUMBER

OPRA-ACM-Z2B-BF-DR-AR-11000

REV

-

Schedule Of Building Fabric Repair Works

Please note, all works to historic buildings will be carried out in accordance with the Conservation Architects recommendations.

Please see the Conservation Architect's Specifications for further information.

Summary of works

Windows:

Early timber windows to remain in situ following repair by specialist joiners.

All modern uPVC/alumin windows within the existing facade to be replaced with single pane vertical sliding sash in box frames unless otherwise stated.

All blocked openings and missing windows within the existing facade to be replaced with single pane vertical sliding sash in box frames unless otherwise stated.

Roof

Salvage all existing stone slate on the historic structures for reuse on the building. Remove all concrete roof tiles and other contemporary roof finishes, repair, replace and treat roofing elements as necessary, and finish with salvaged and replacement stone slates.

Historic roof timbers to be repaired on a minimum intervention basis.

Leadwork

All existing lead flashings, parapet gutters and dpc to roof fabric to be removed and replaced with appropriate materials as recommended by the Conservation Architect.

Existing Timber Floor

Generally all existing suspended timber floors are to be retained, repaired and upgraded to meet loading requirements.

Internal Plaster Repair

Repair all existing lime plaster in accordance with Conservation Architects recommendations.

Rainwater Goods

Replace all circular down pipes & decorative hopper heads with heritage cast iron rainwater goods.

Brick Restoration System

Clean and treat brickwork in accordance with Conservation Architects recommendations. Allow for repointing of brickwork and repairs to brickwork and stone as necessary.

Limestone Facades

Limestone to front and rear elevations to be retained, cleaned and repointed to Conservation Architects specifications.

Painting Specification

All internal plaster surfaces and joinery to be finished in matt emulsion and oil paints, and external plaster rendered surfaces to be finished in mineral paint as recommended by the Conservation Architect.

Key

- New Construction
- Existing Construction

Room Use


- Aparthotel
- Commercial
- Cafe | Restaurant | Bar
- Cultural
- Retail
- Residential

Significant Items

- ① Cellar below pavement & street
- ② Brick Cellars
- ③ Flag Stone Floor
- ④ Flag Stone Floor



1 Proposed Basement Floor Plan
 SCALE: 1 : 100

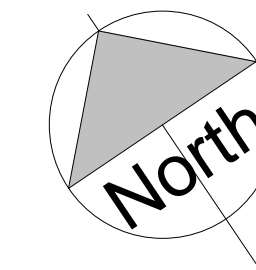

This drawing has been prepared for the use of AECOM's client. It may not be used, modified, reproduced or relied upon by third parties, except as agreed by AECOM or as required by law. AECOM accepts no responsibility, and denies any liability whatsoever, to any party that uses or relies on this drawing without AECOM's express written consent. Do not scale this document. All measurements must be obtained from the stated dimensions.

ISO A1 594mm x 841mm
 Approved: Approver
 Checked: Checker
 Project Management Initials: Designer
 Last Plotted: 31/01/2019 17:08:14
 Filename: C:\Users\sdrian.wheeler\Documents\OPRA-ACM-Z2B-ZZ-M3-AR-0001_sdrfang\971.rvt
 Printed on: %Post-Consumer Recycled Content Paper