



RUTLAND STREET

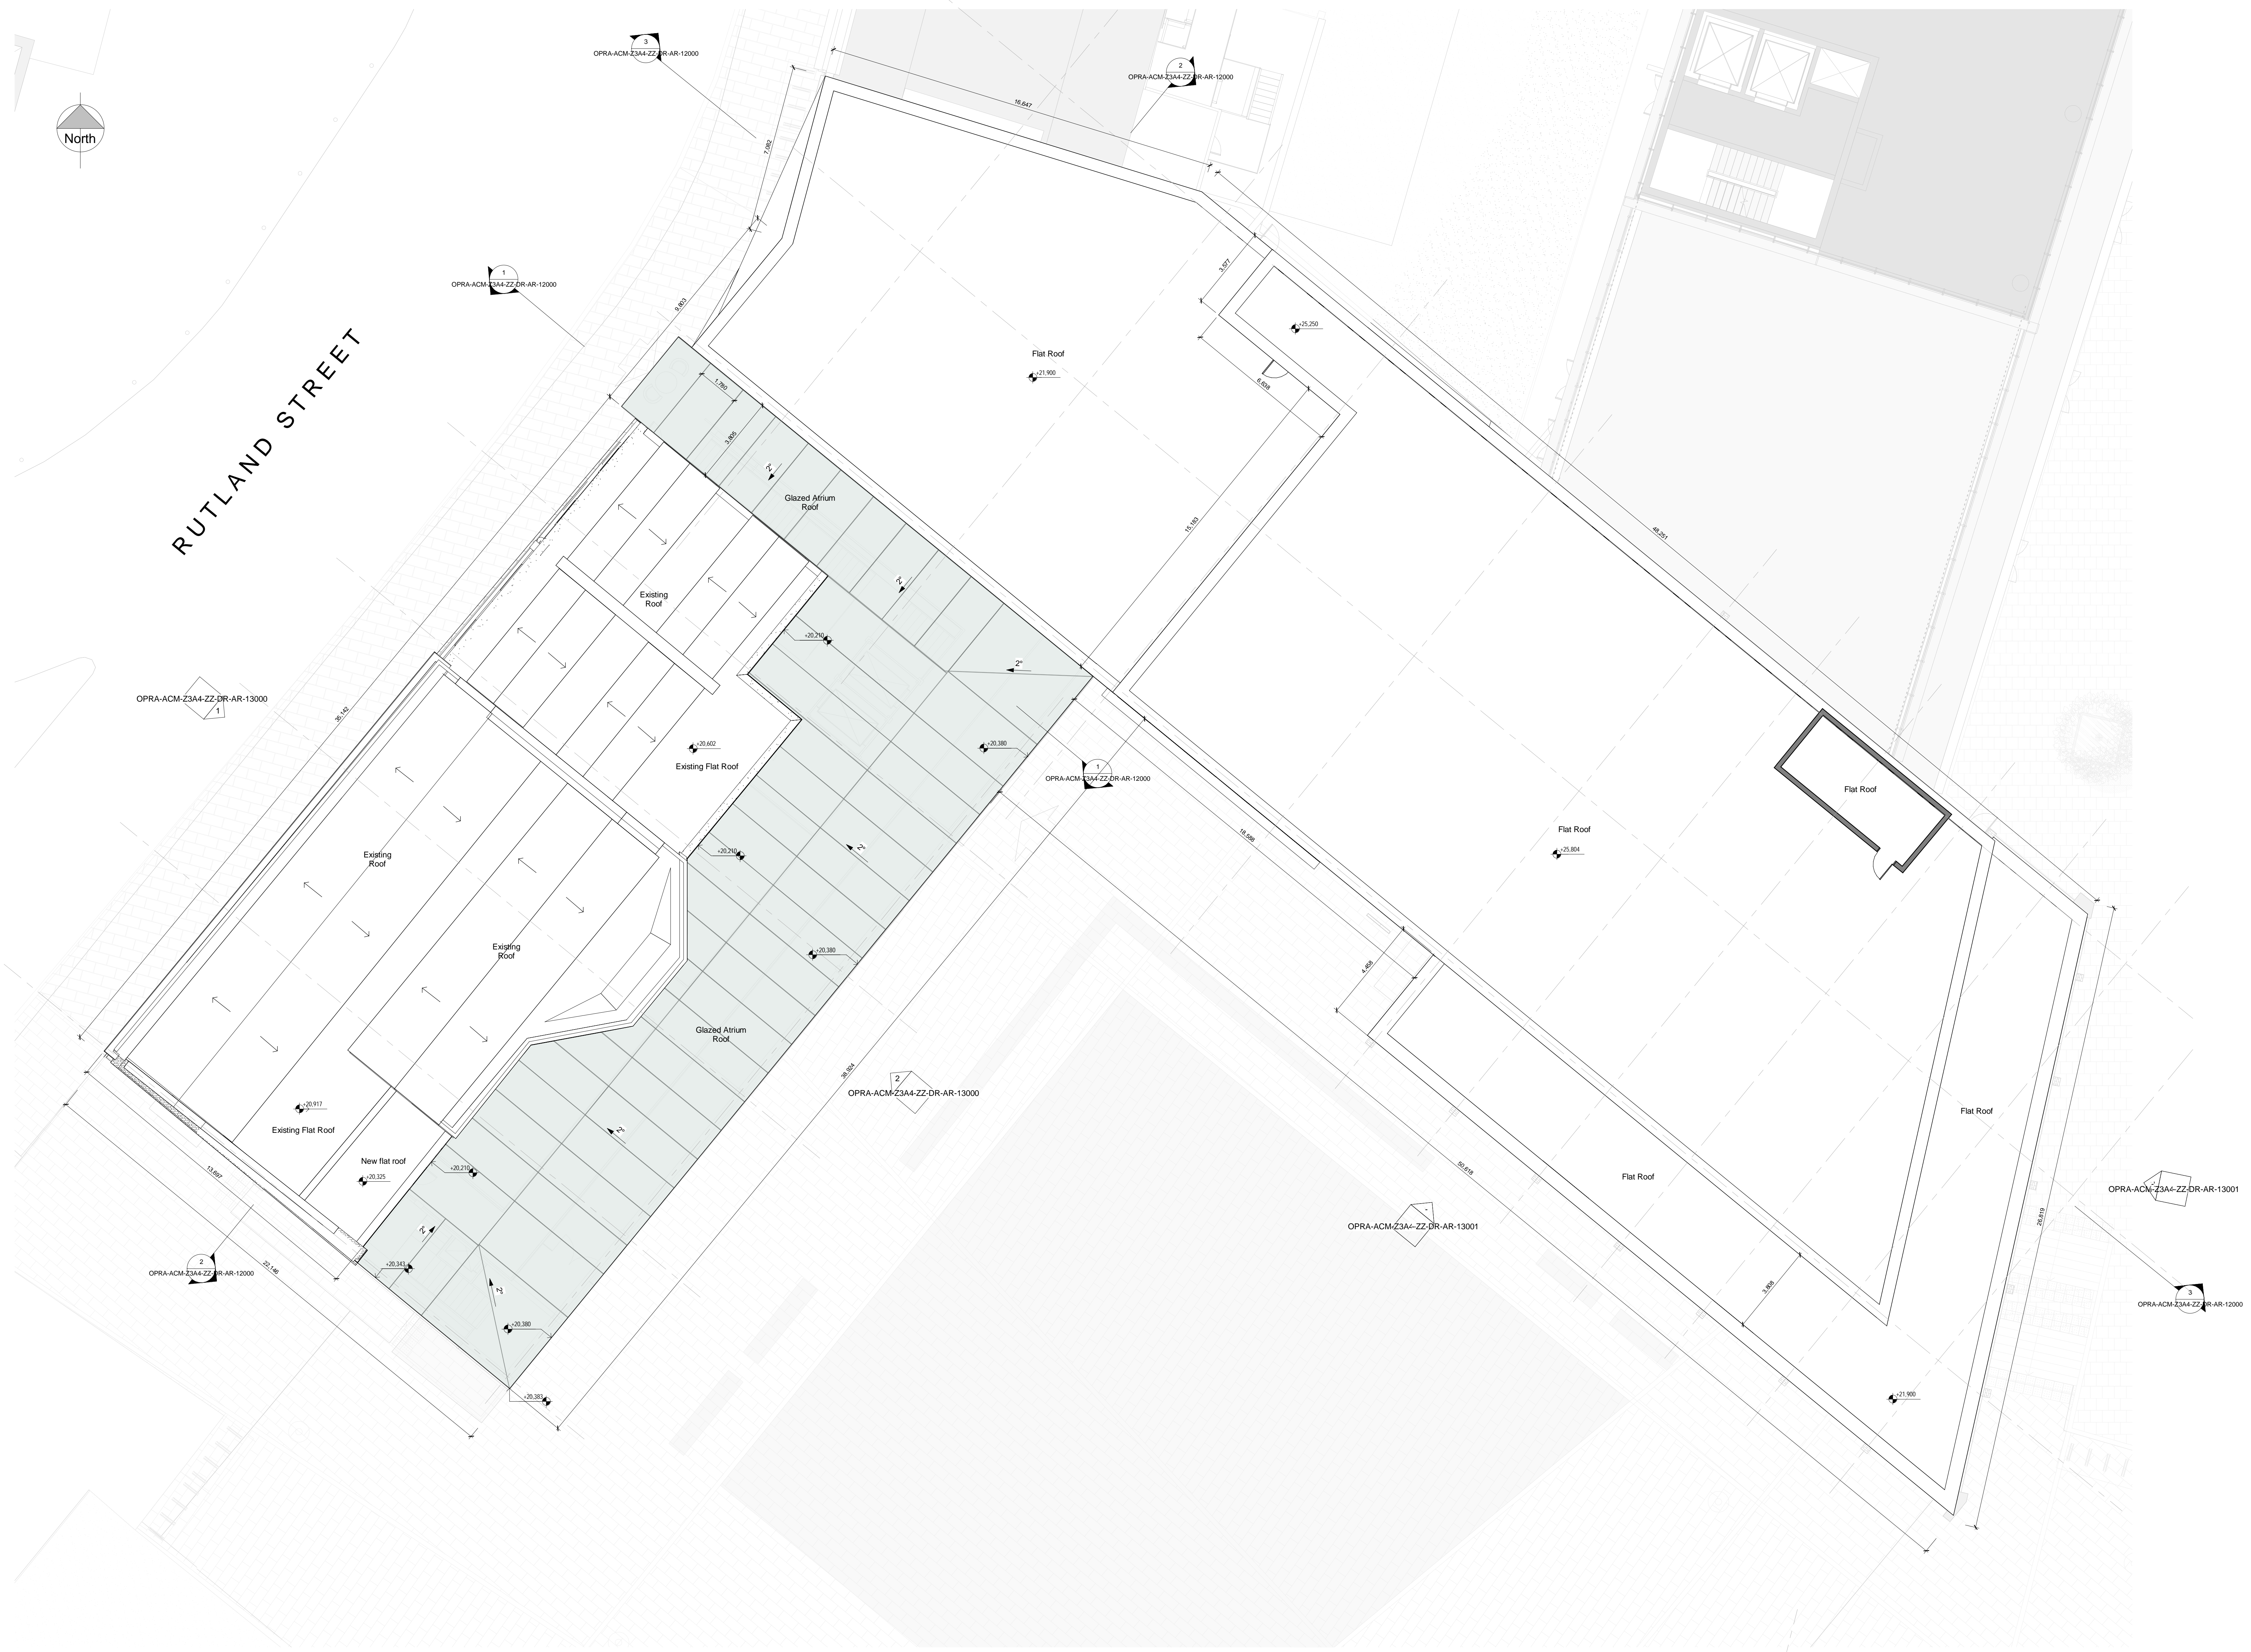

Note: All levels referenced to Malin Head Datum  
For site levels refer to Landscape Architects drawings

KEY PLAN

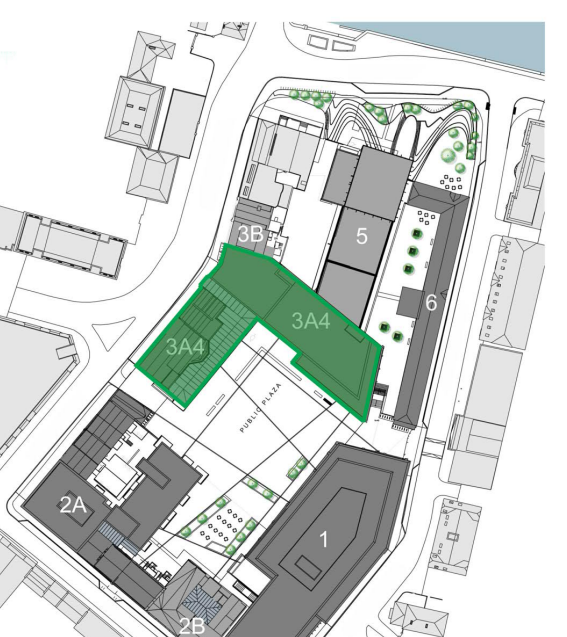

ISSUE/REVISION HISTORY

IR	DATE	DESCRIPTION
1	Jan 2019	Planning Submission

PROJECT NUMBER

60568520

SHEET TITLE

Parcel 3A+4 - Proposed Roof Plan

1 : 100 @ A0

SHEET NUMBER

OPRA-ACM-Z3A4-RL-DR-AR-11009

REV