

PROJECT
Opera Site


CLIENT
Limerick City and County Council

CONSULTANT
AECOM
Beechill House
Beechill Road
Belfast
BT8 7RP
United Kingdom
Tel +44 (0)28 9070 5111
www.aecom.com

This drawing has been prepared for the use of AECOM's client. It may not be used, modified, reproduced or relied upon by third parties, except as agreed by AECOM or as required by law. AECOM accepts no responsibility, and denies any liability, whatsoever, to any party that uses or relies on this drawing without AECOM's express written consent. Do not scale this document. All measurements must be obtained from the stated dimensions.



1 Demolition First Floor Plan
SCALE: 1 : 100

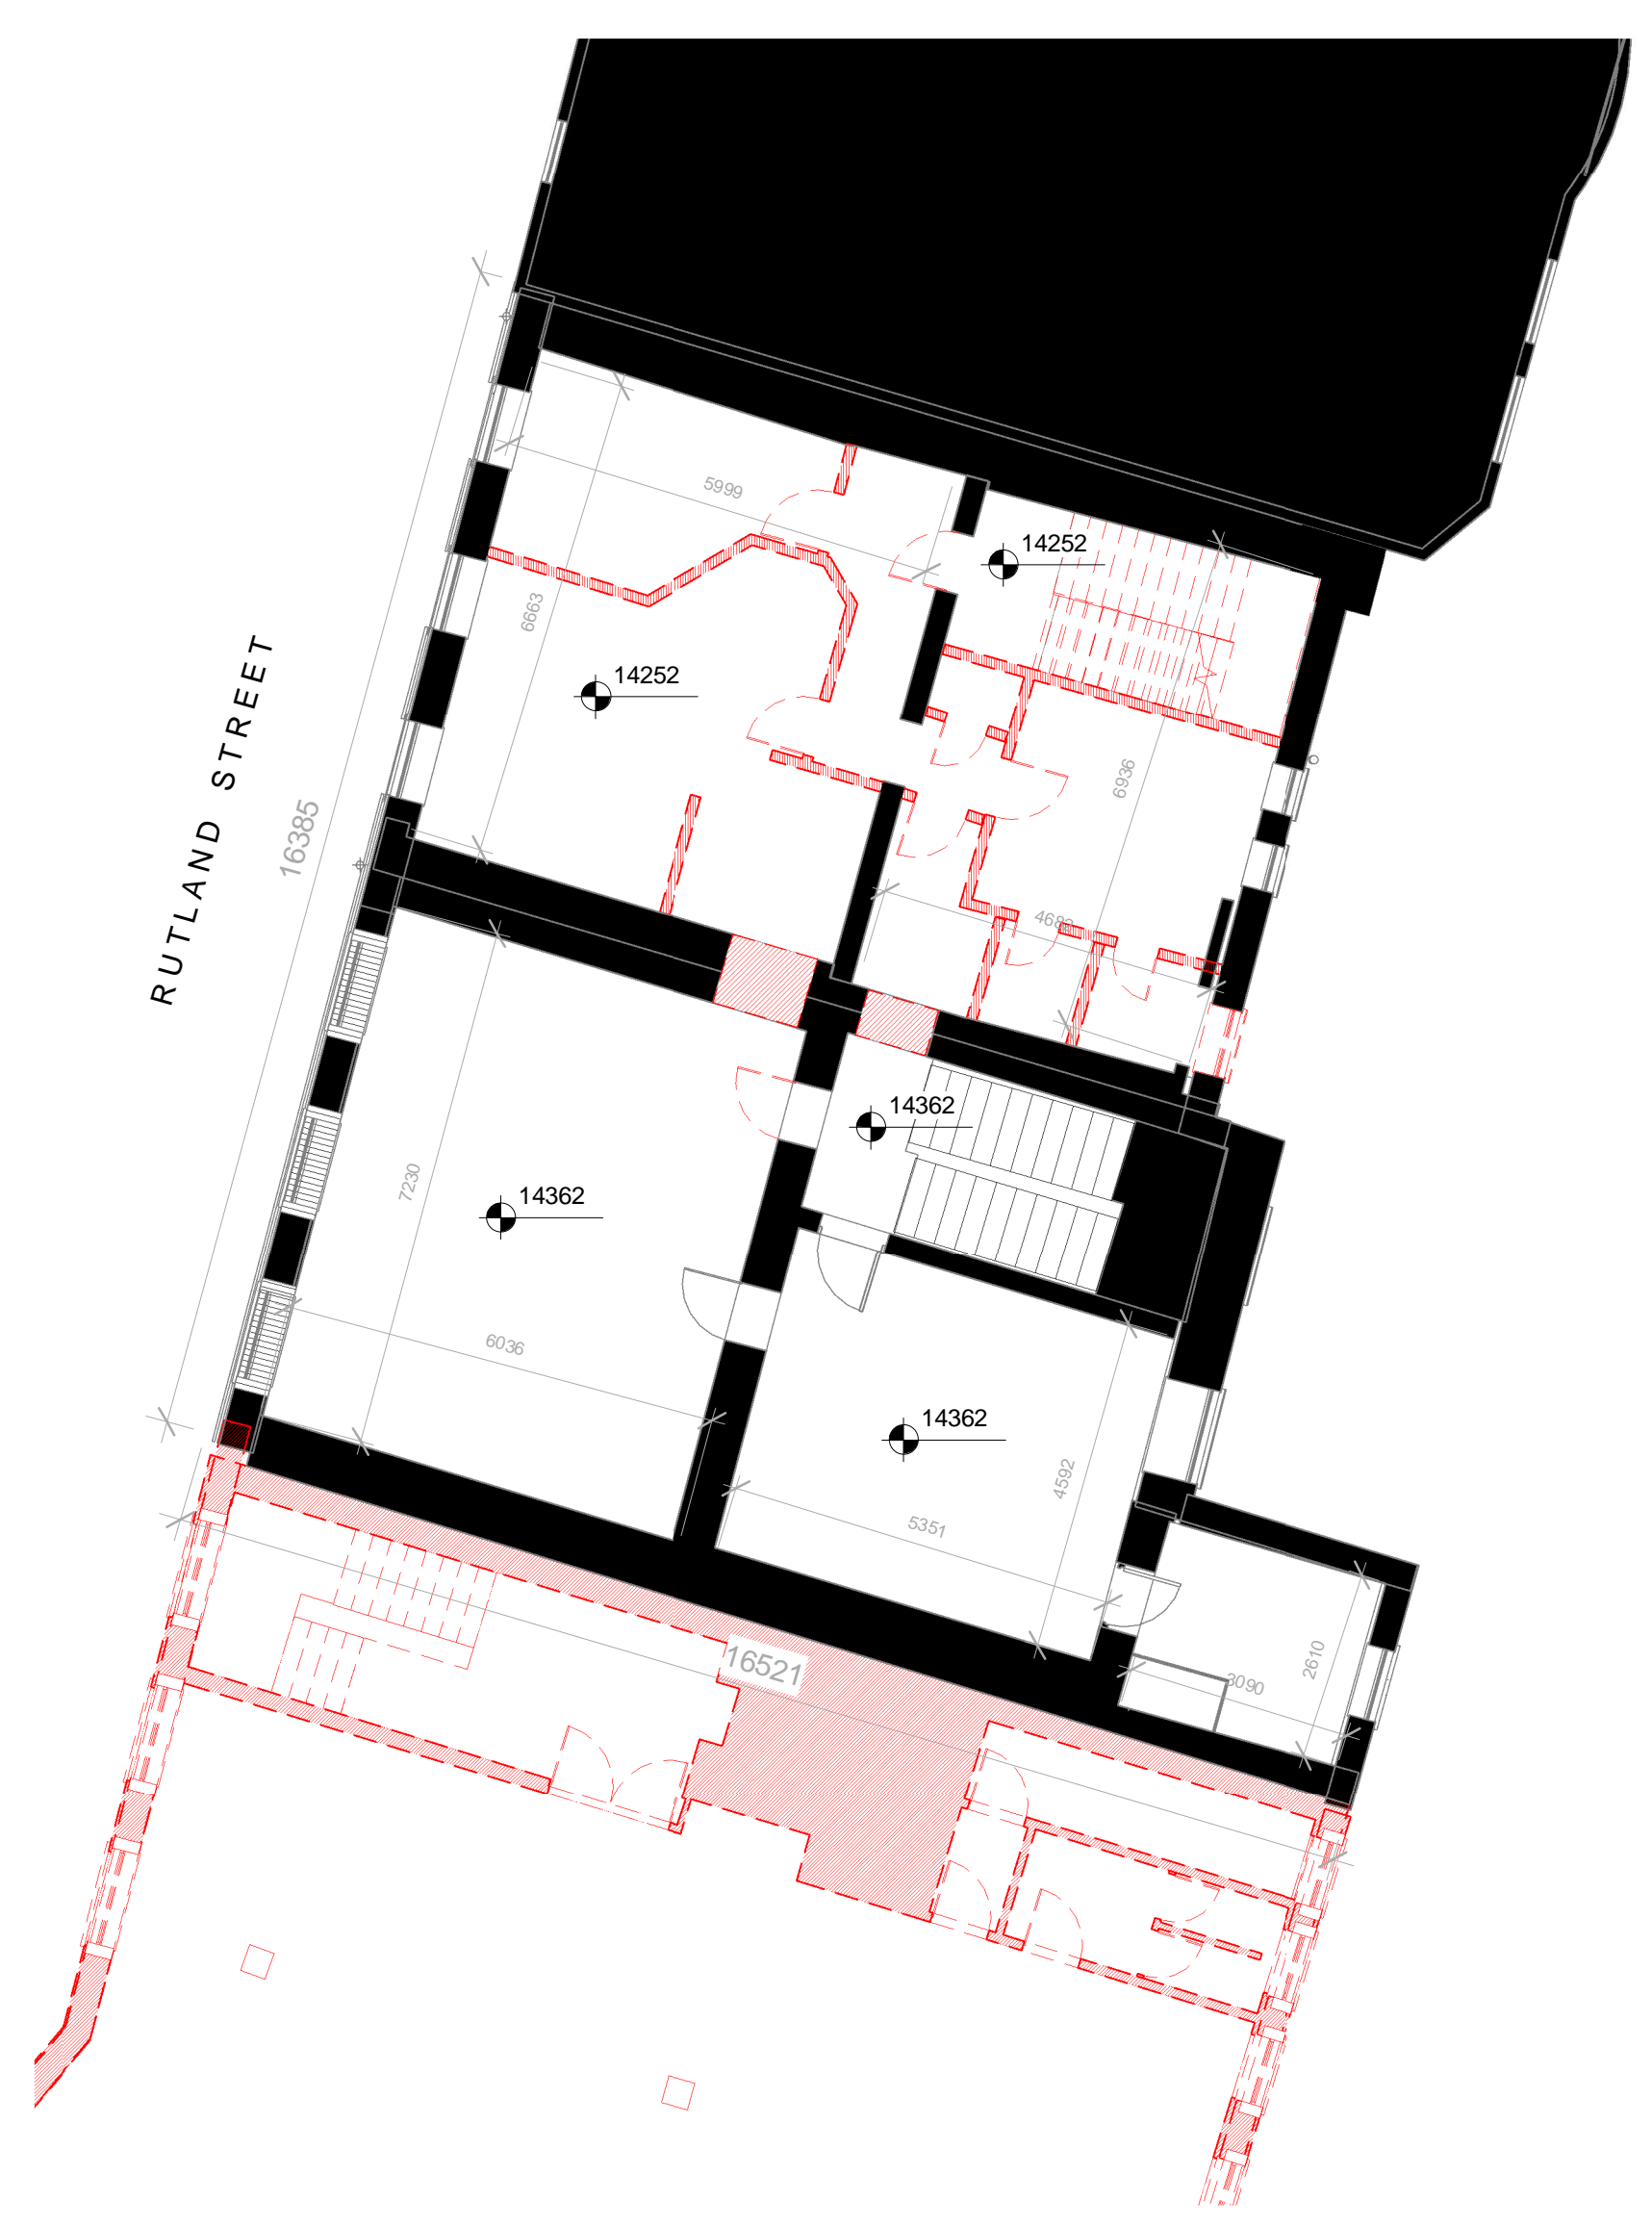


2 Demolition Second Floor Plan
SCALE: 1 : 100

Key

	Existing Construction
	Demolished

All levels referenced to Malin Head Datum
KEY PLAN

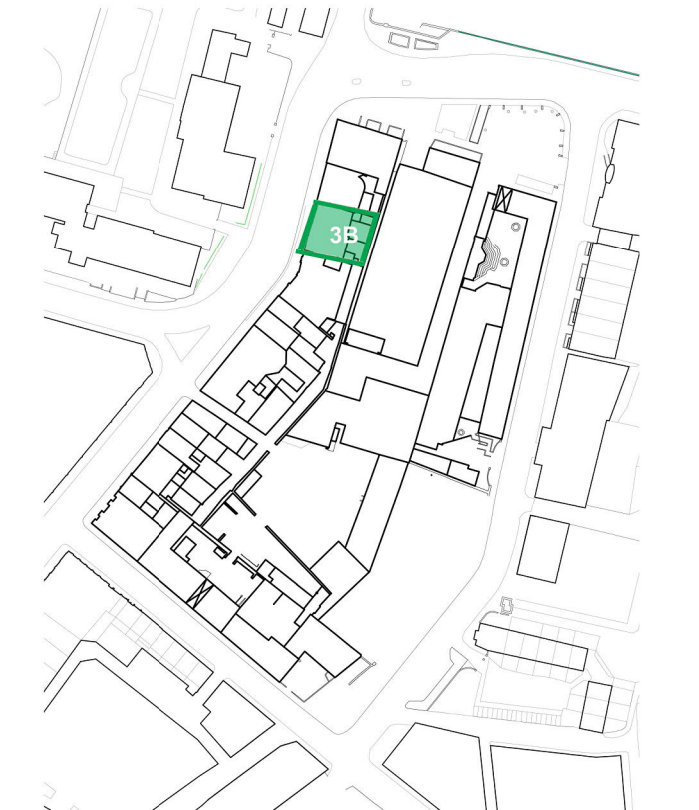

ISSUE/REVISION HISTORY

I/R	DATE	DESCRIPTION
-	Jan 19	Planning Submission

PROJECT NUMBER
60568520

SHEET TITLE
Parcel 3B - First & Second Floor
Demolition Plans

SCALE 1 : 100@A1

SHEET NUMBER OPRA-ACM-Z3B-ZZ-DR-AR-27001
REV -