


Building Usage

<span style="color: yellow;">■</span>	Aparthotel
<span style="color: blue;">■</span>	Commercial
<span style="color: pink;">■</span>	Cafe   Restaurant   Bar
<span style="color: green;">■</span>	Cultural
<span style="color: lightblue;">■</span>	Retail
<span style="color: lightgreen;">■</span>	Residential

For Site Levels refer to Landscape Architects Drawings  
All levels referenced to Malin Head Datum  
**KEY PLAN**

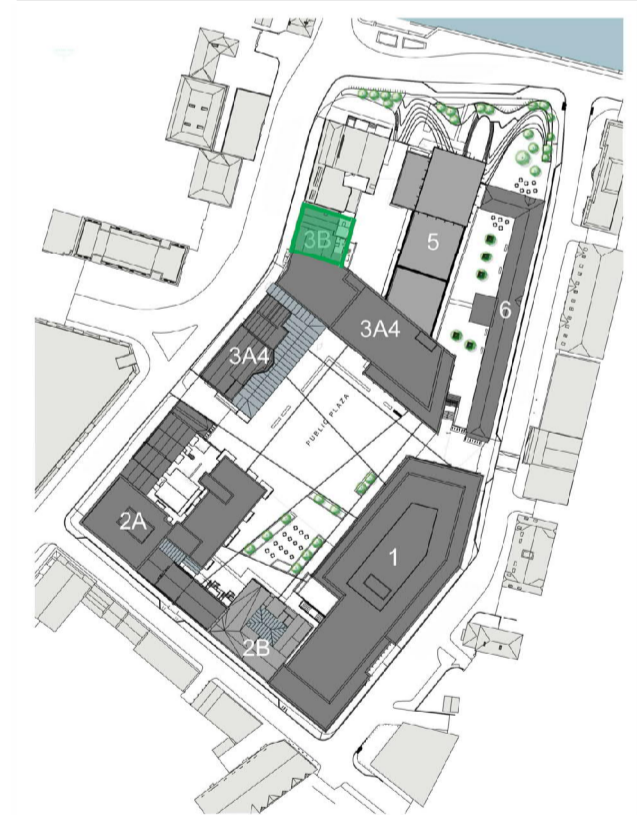

**ISSUE/REVISION HISTORY**

I/R	DATE	DESCRIPTION
-	Jan 19	Planning Submission

**PROJECT NUMBER**

60568520

**SHEET TITLE**

Parcel 3B - Proposed First & Second Floor Plans

SCALE 1 : 100@A1


**SHEET NUMBER**

OPRA-ACM-Z3B-ZZ-DR-AR-11002

**REV**

-

This drawing has been prepared for the use of AECOM's client. It may not be used, modified, reproduced or relied upon by third parties, except as agreed by AECOM or as required by law. AECOM accepts no responsibility, and denies any liability, whatsoever, to any party that uses or relies on this drawing without AECOM's express written consent. Do not scale this document. All measurements must be obtained from the stated dimensions.

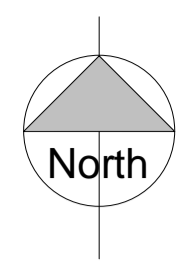

**1 Proposed First Floor Plan**

SCALE: 1 : 100

**2 Proposed Second Floor Plan**

SCALE: 1 : 100

ISO A1 594mm x 841mm  
Approved - SP  
Checked - AW  
Designer - SL  
Project Management Initials: Designer - SL  
Last Plotted: 25/01/2019 15:24:41  
Filename: C:\Users\sadrian.wheeler\Documents\OPRA\_ACM\_Z3B\_ZZ\_M3\_AR\_0001\_adriang1971.rvt  
Printed on: 100% Post-Consumer Recycled Coated Paper

5 4 3 2 1

5 4 3 2 1