


All levels referenced to Malin Head Datum
KEY PLAN

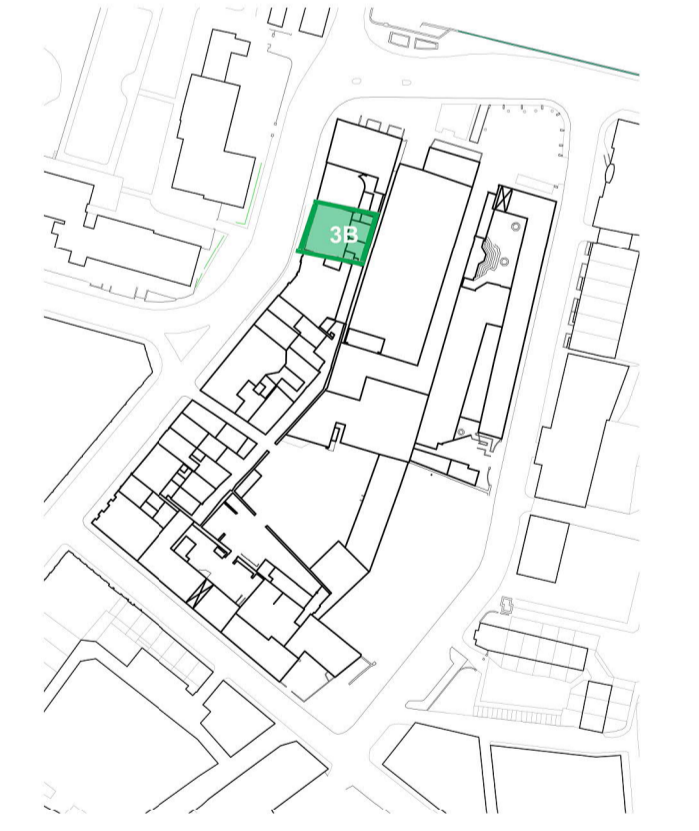

ISSUE/REVISION HISTORY

I/R	DATE	DESCRIPTION
-	Jan 19	Planning Submission

PROJECT NUMBER

60568520

SHEET TITLE

Parcel 3B - Third Floor & Roof
Demolition Plans

SCALE 1:100@A1

SHEET NUMBER **REV**

OPRA-ACM-Z3B-ZZ-DR-AR-27002 -

This drawing has been prepared for the use of AECOM's client. It may not be used, modified, reproduced or relied upon by third parties, except as agreed by AECOM or as required by law. AECOM accepts no responsibility, and denies any liability, whatsoever, to any party that uses or relies on this drawing without AECOM's express written consent. Do not scale this document. All measurements must be obtained from the stated dimensions.



1 Demolition Third Floor Plan
SCALE: 1 : 100



2 Demolition Roof Plan
SCALE: 1 : 100

Key

- Existing Construction
- Demolished