
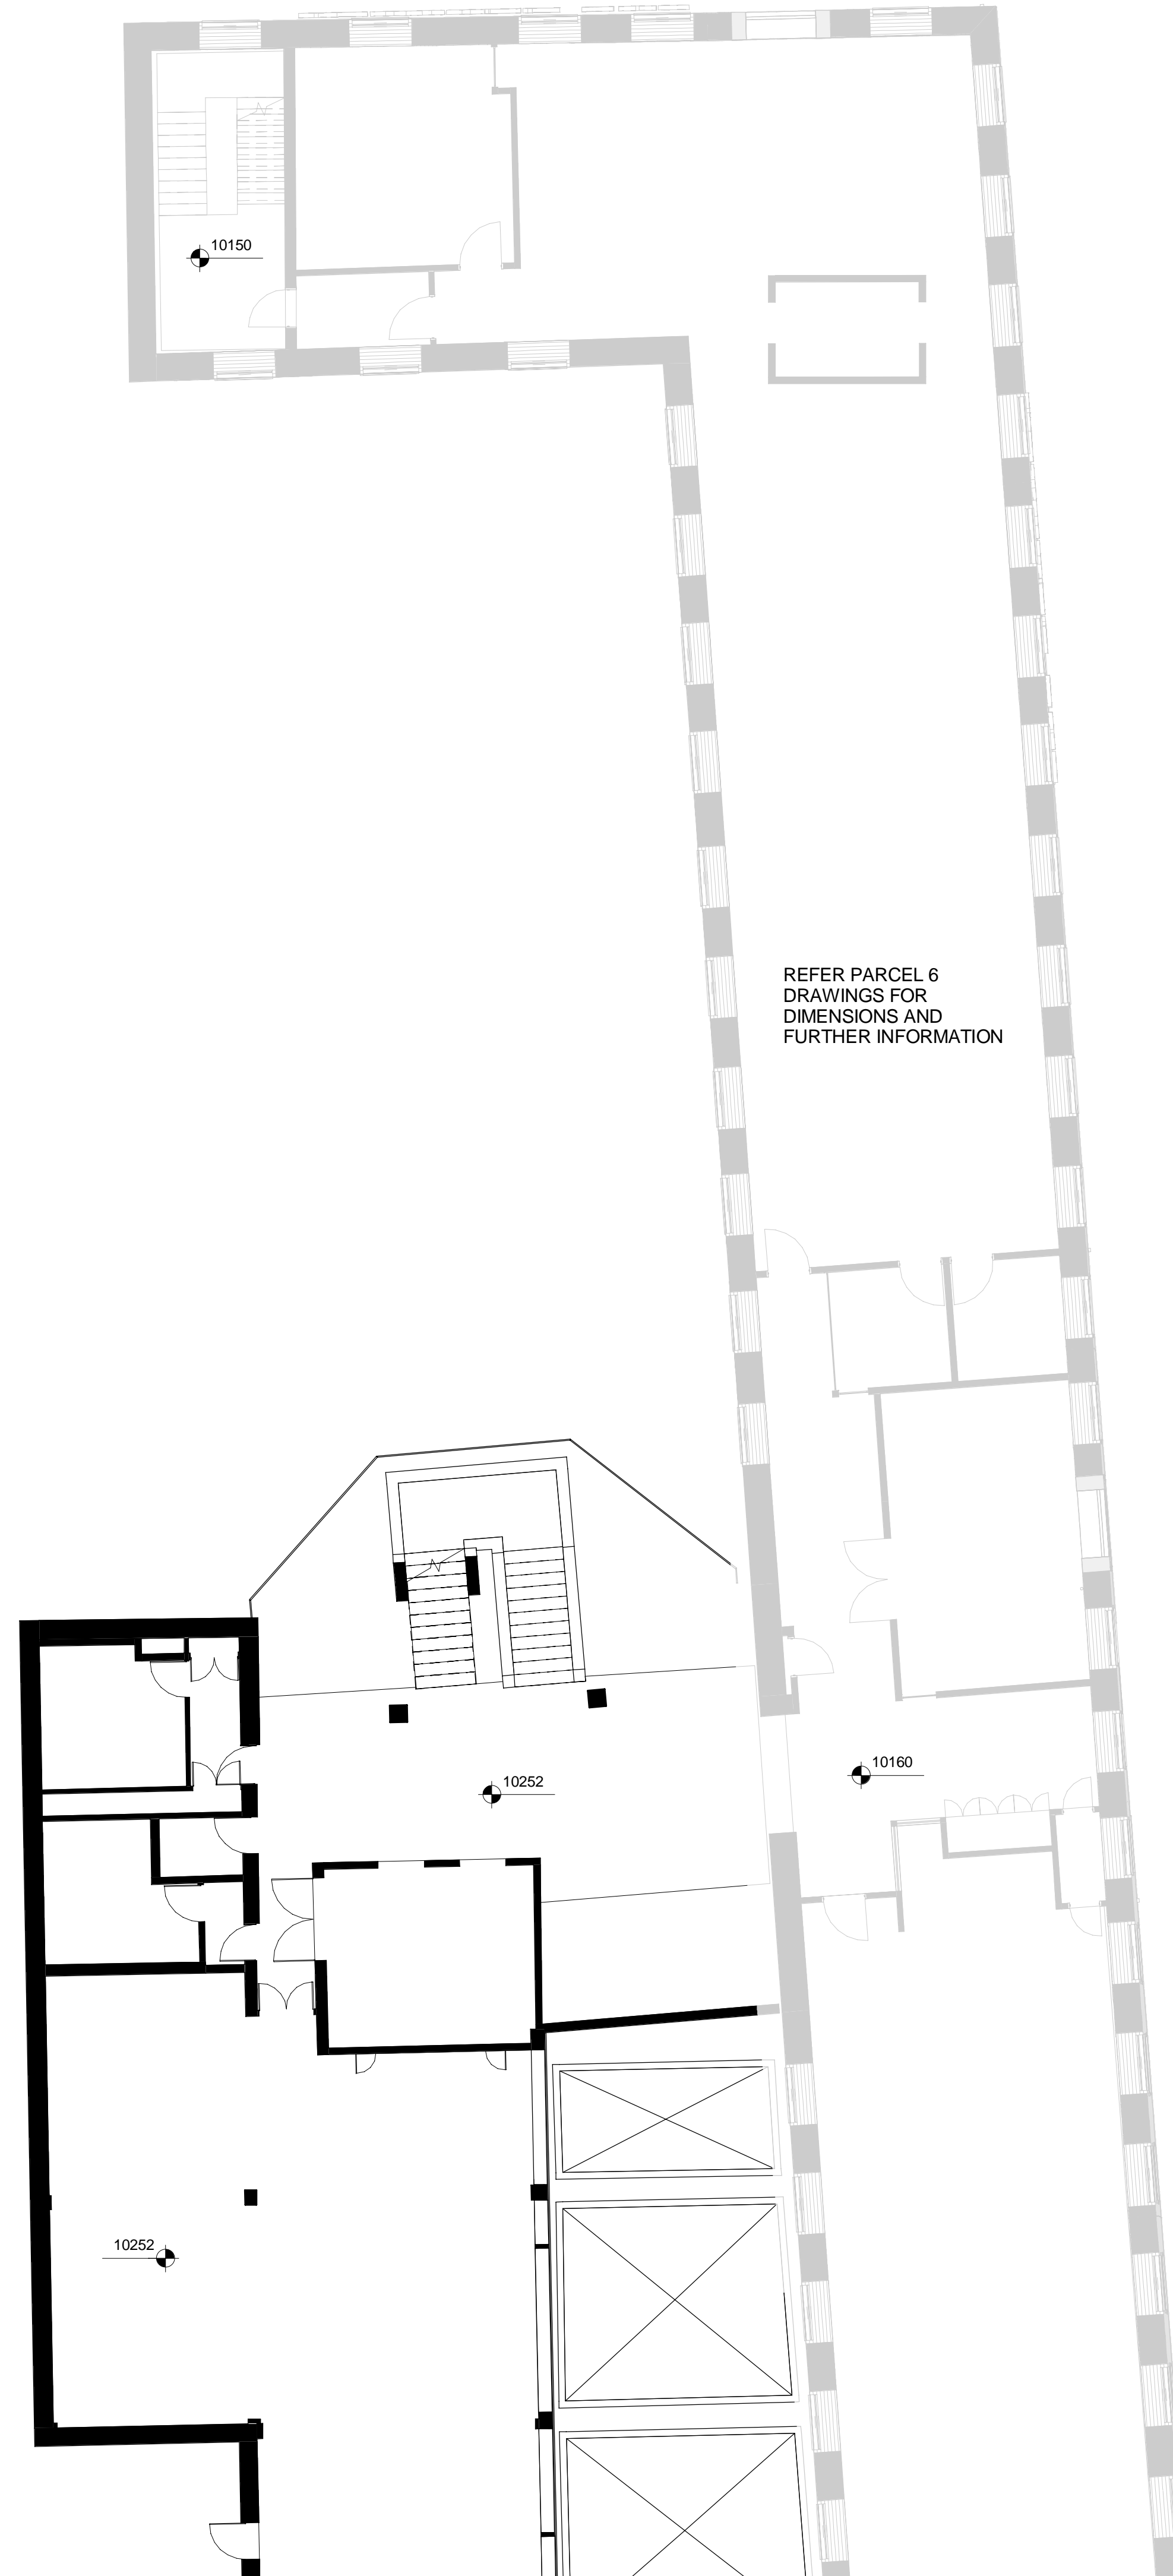


Bank Place

Key
Existing Construction

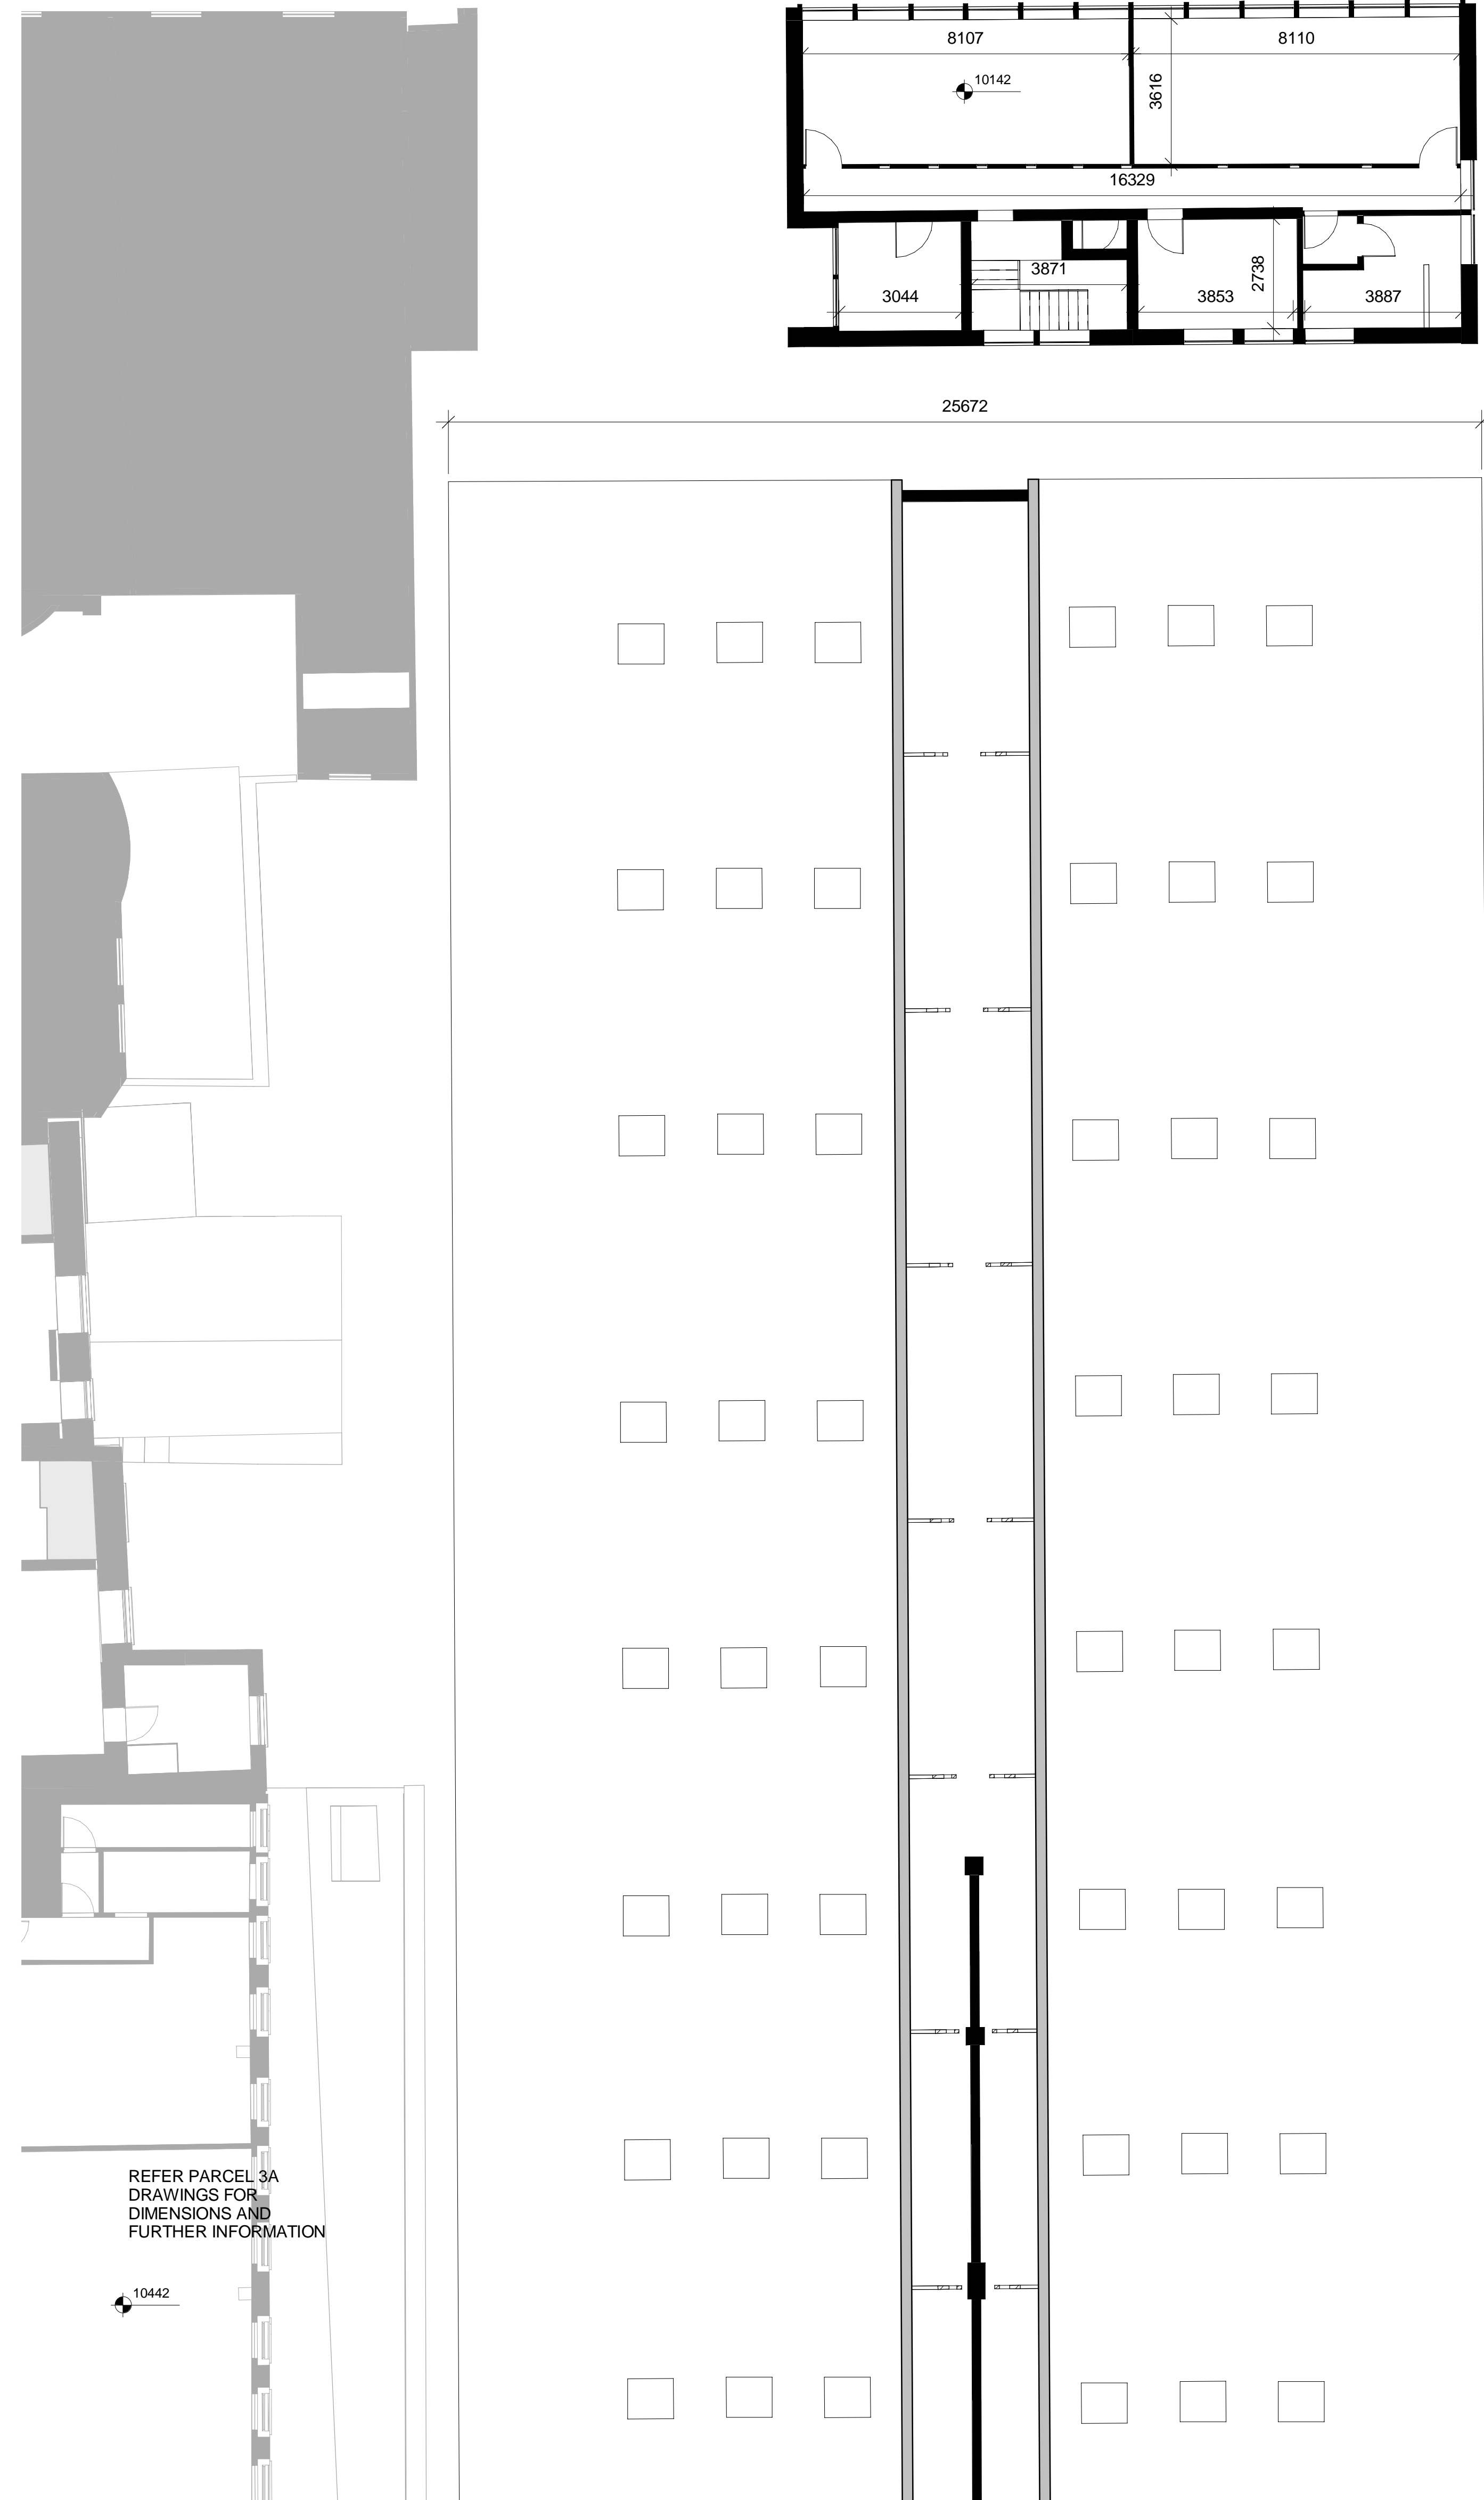

Michael Street

1 Existing Level 01 Plan

SCALE: 1 : 100

All levels referenced to Malin Head Datum
KEY PLAN



ISSUE/REVISION HISTORY

IR	DATE	DESCRIPTION
	Jan 18	Planning Submission

PROJECT NUMBER

60568520

SHEET TITLE

Parcel 5 - Existing First Floor Plan

SCALE 1 : 100@A0

SHEET NUMBER

OPRA-ACM-Z05-ZZ-DR-AR-09003

REV

This drawing has been prepared for the use of AECOM's client & may not be used, modified, reproduced or distributed by any third party without the prior written consent of AECOM. All measurements must be obtained from the stated dimensions.

Project Management Initials - Designer: Designer
Checked: Checker
Approved: Approver
ISO A0 841mm x 1189mm

Last Printed: 13/03/2019 14:39:39
Filename: G:\ACAD\60568520_Project\Opera\Site\DWG\01_WIP\01_BIM\01_Central\05_Zone 5\New Opera\OPRA-ACM-Z05-ZZ-AR-AR-09003.dwg
User: core.nyt

Printed on: Recycled Content Paper