


1 Existing North Elevation (Bank Place)
SCALE: 1: 100

Key

- Demolished
- Existing Construction

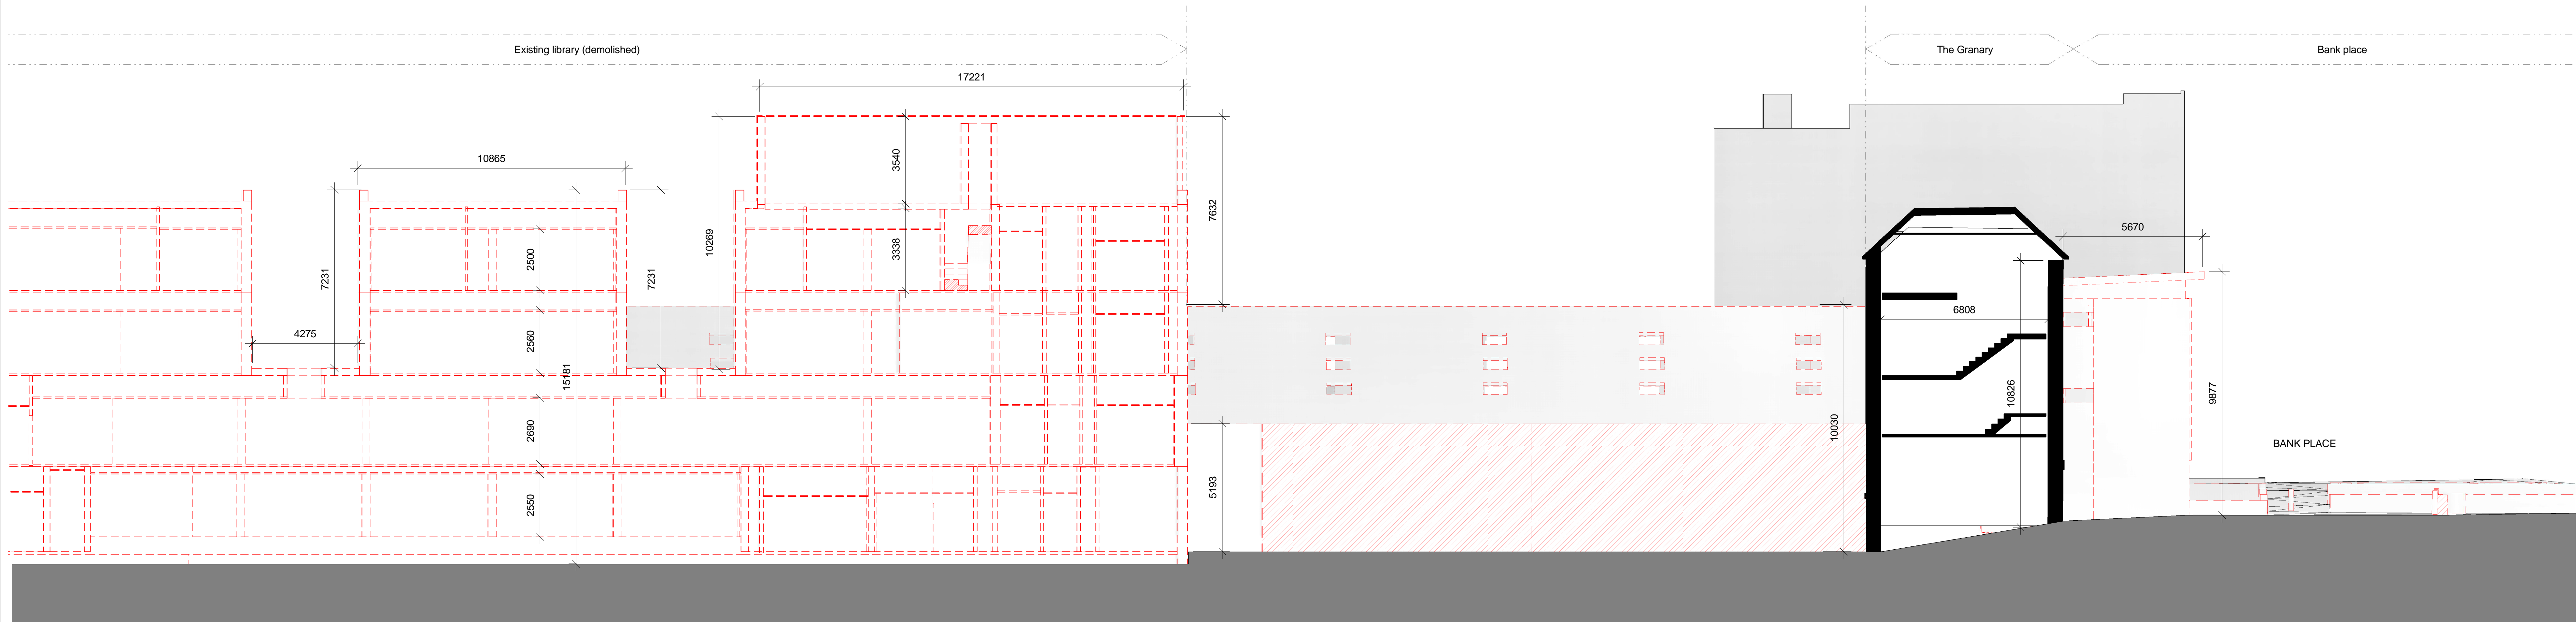

2 Existing East Elevation
SCALE: 1: 100

All levels referenced to Malin Head Datum
KEY PLAN



ISSUE/REVISION HISTORY

IR	DATE	DESCRIPTION

PROJECT NUMBER
60568520

SHEET TITLE
Parcel 5 - Existing North and East Elevation

SCALE 1: 100@A0
SHEET NUMBER **REV**

OPRA-ACM-Z05-ZZ-DR-AR-91002

ISO A0 841mm x 1189mm
 Approved: Approver
 Checked: Checker
 Project Management Initials: Designer
 Designer

Last Pinned: 18/02/2019 12:15:30
 Filename: G:\ACAD\60568520_Project\Opera\AR\Diag\01_VP\01_BIM\01_Cemist05_Zone 5\New Option\OPRA-ACM-Z05-ZZ-AR-AR-004_new.cdw.rvt
 This drawing has been prepared for the use of AECOM's staff & may not be used, copied, reproduced or related to by third parties, except as agreed by AECOM or as required by law. AECOM accepts no responsibility, and does not warrant, for any errors or omissions in this drawing, whatsoever, to any party, but uses or relies on this drawing, without AECOM's express written consent. Do not scale the drawing. All measurements must be obtained from the stated dimensions.