


1 Existing South Elevation
SCALE: 1 : 100

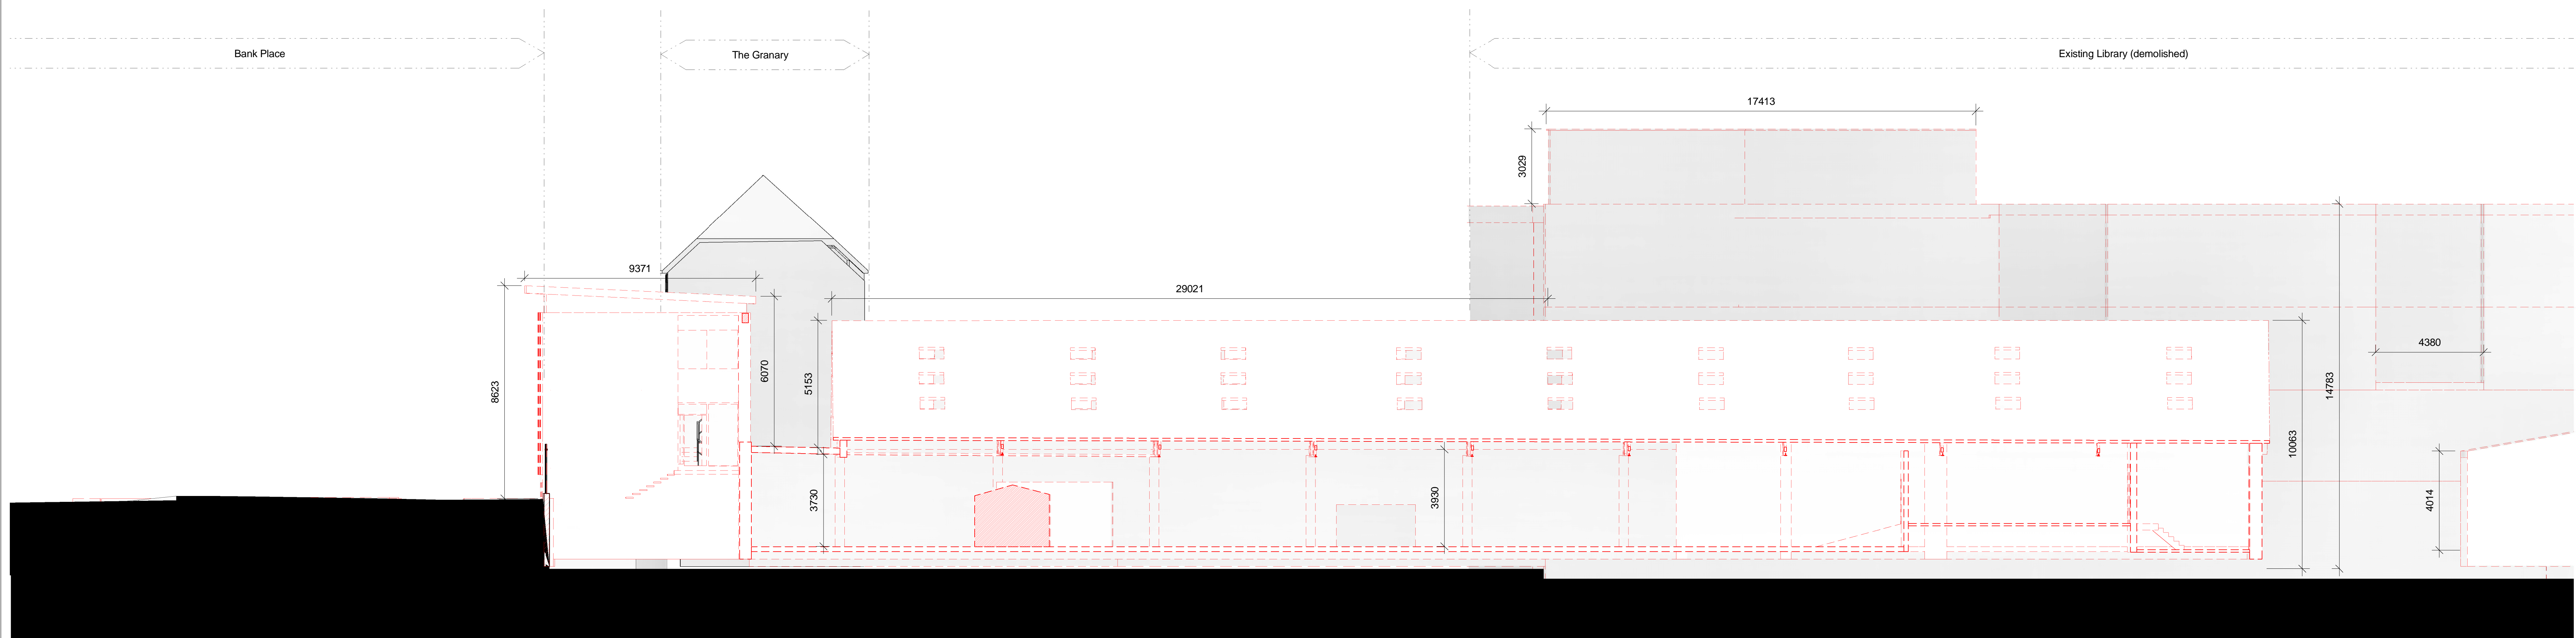


2 Existing West Elevation
SCALE: 1 : 100

Key

- Demolished
- Existing Construction

All levels referenced to Malin Head Datum
KEY PLAN

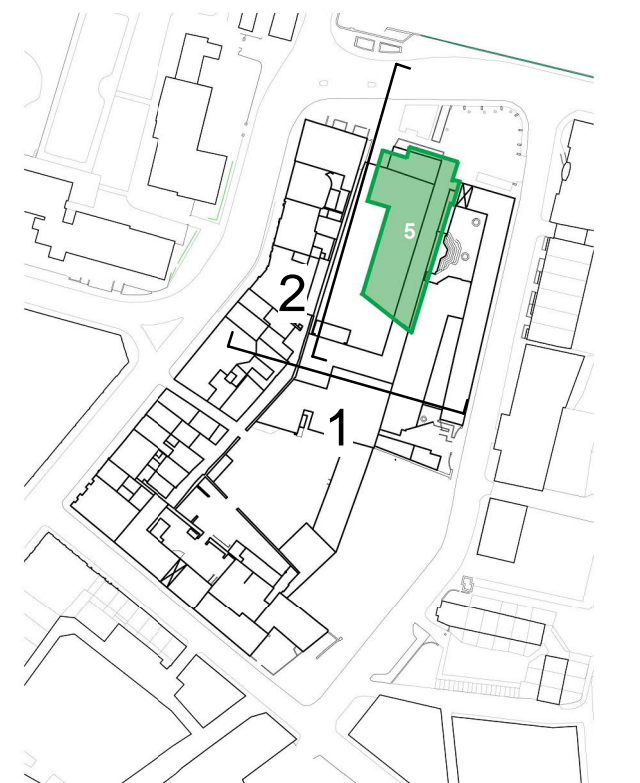

ISSUE/REVISION HISTORY

IR	DATE	DESCRIPTION
1	Jan 19	Planning Submission

PROJECT NUMBER

60568520

SHEET TITLE

Parcel 5 - Existing South and West Elevation

SCALE

1 : 100@A0

SHEET NUMBER

REV

OPRA-ACM-Z05-ZZ-DR-AR-91003

ISO A3 841mm x 1189mm
Approved: Approver
Checked: Checker
Project Management Initials: Designer:
Designer

Last Printed: 18/02/2019 12:20:48
Filename: G:\ACAD\20568520\Project\Opera\404\Design\01_VP\01_BIM\01_Cematis\05_Zone 5\New Option\OPRA-ACM-Z05-ZZ-AR-91003.dwg
This drawing has been prepared for the use of AECOM's staff & may not be used, copied, reproduced or otherwise disseminated without the prior written consent of AECOM. All measurements must be obtained from the stated dimensions.