




1 | East Elevation
SCALE: 1 : 100

For Site Levels refer to Landscape Architects Drawings
All levels referenced to Malin Head Datum
KEY PLAN

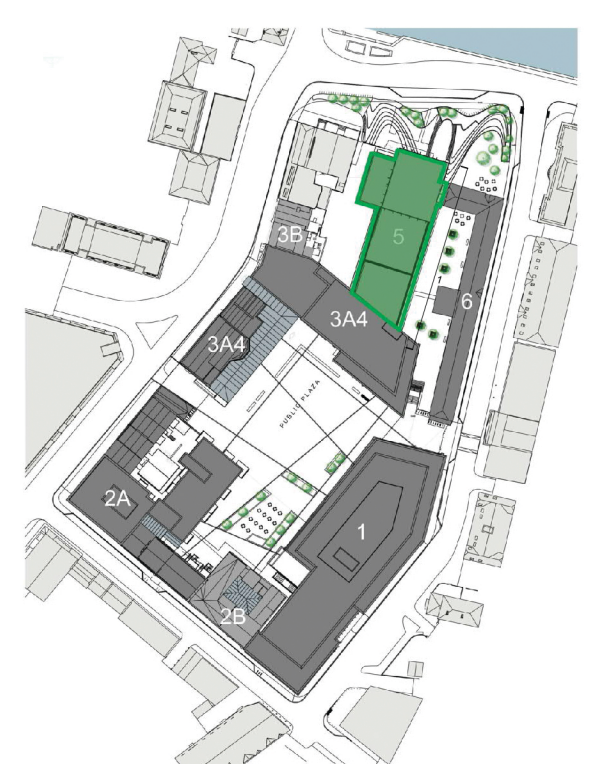

ISSUE/REVISION HISTORY

IR	DATE	Revising Submission	DESCRIPTION

PROJECT NUMBER

60568520

SHEET TITLE

Parcel 5 - Proposed East Elevation

1 : 100@A0

SHEET NUMBER

OPRA-ACM-Z05-ZZ-DR-AR-13001

REV

Project Management Initials: Designer: _____
 Checked: Checker: _____
 Approved: Approver: _____
 ISO A3 841mm x 1189mm
 Last Printed: 11/03/2019 16:03:06
 Filename: G:\ACAD\20568520_Project\Opera\4\4\Diag\01_WIP\01_BIM\01_Central\05_Zone 5\New Option\OPRA-ACM-Z05-ZZ-AR-AR-004_new.corr.vnt
 Printed on: _____
 Recycled Content Paper

This drawing has been prepared for the use of AECOM clients & may not be used, modified, reproduced or related upon by third parties, except as required by law. AECOM accepts no responsibility, and denies any liability whatsoever, to any party that uses or relies on this drawing without AECOM's express written consent. Do not scale this document. All measurements must be obtained from the stated dimensions.