


For Site Levels refer to Landscape Architects Drawings
 All levels referenced to Malin Head Datum
KEY PLAN

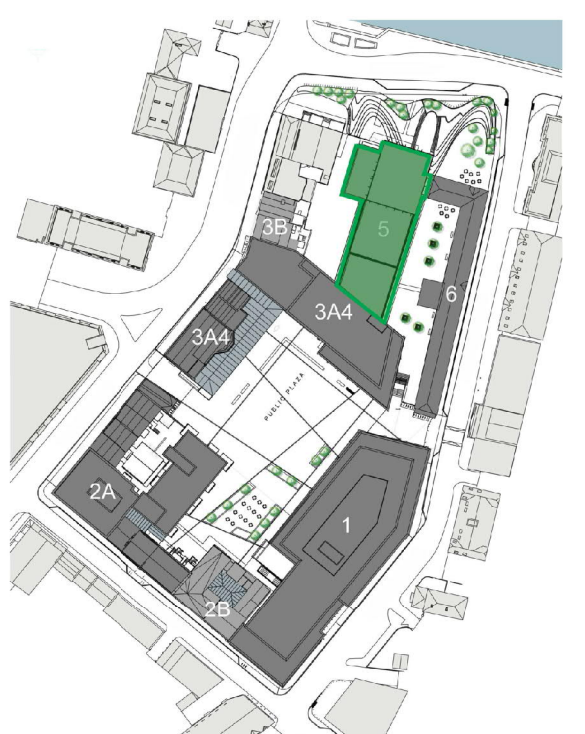

ISSUE/REVISION HISTORY

IR	DATE	DESCRIPTION

PROJECT NUMBER

60568520

SHEET TITLE


Parcel 5 - Proposed Lower Ground Floor Plan

1 : 100 @ A0


SHEET NUMBER

OPRA-ACM-Z05-ZZ-DR-AR-11002

REV

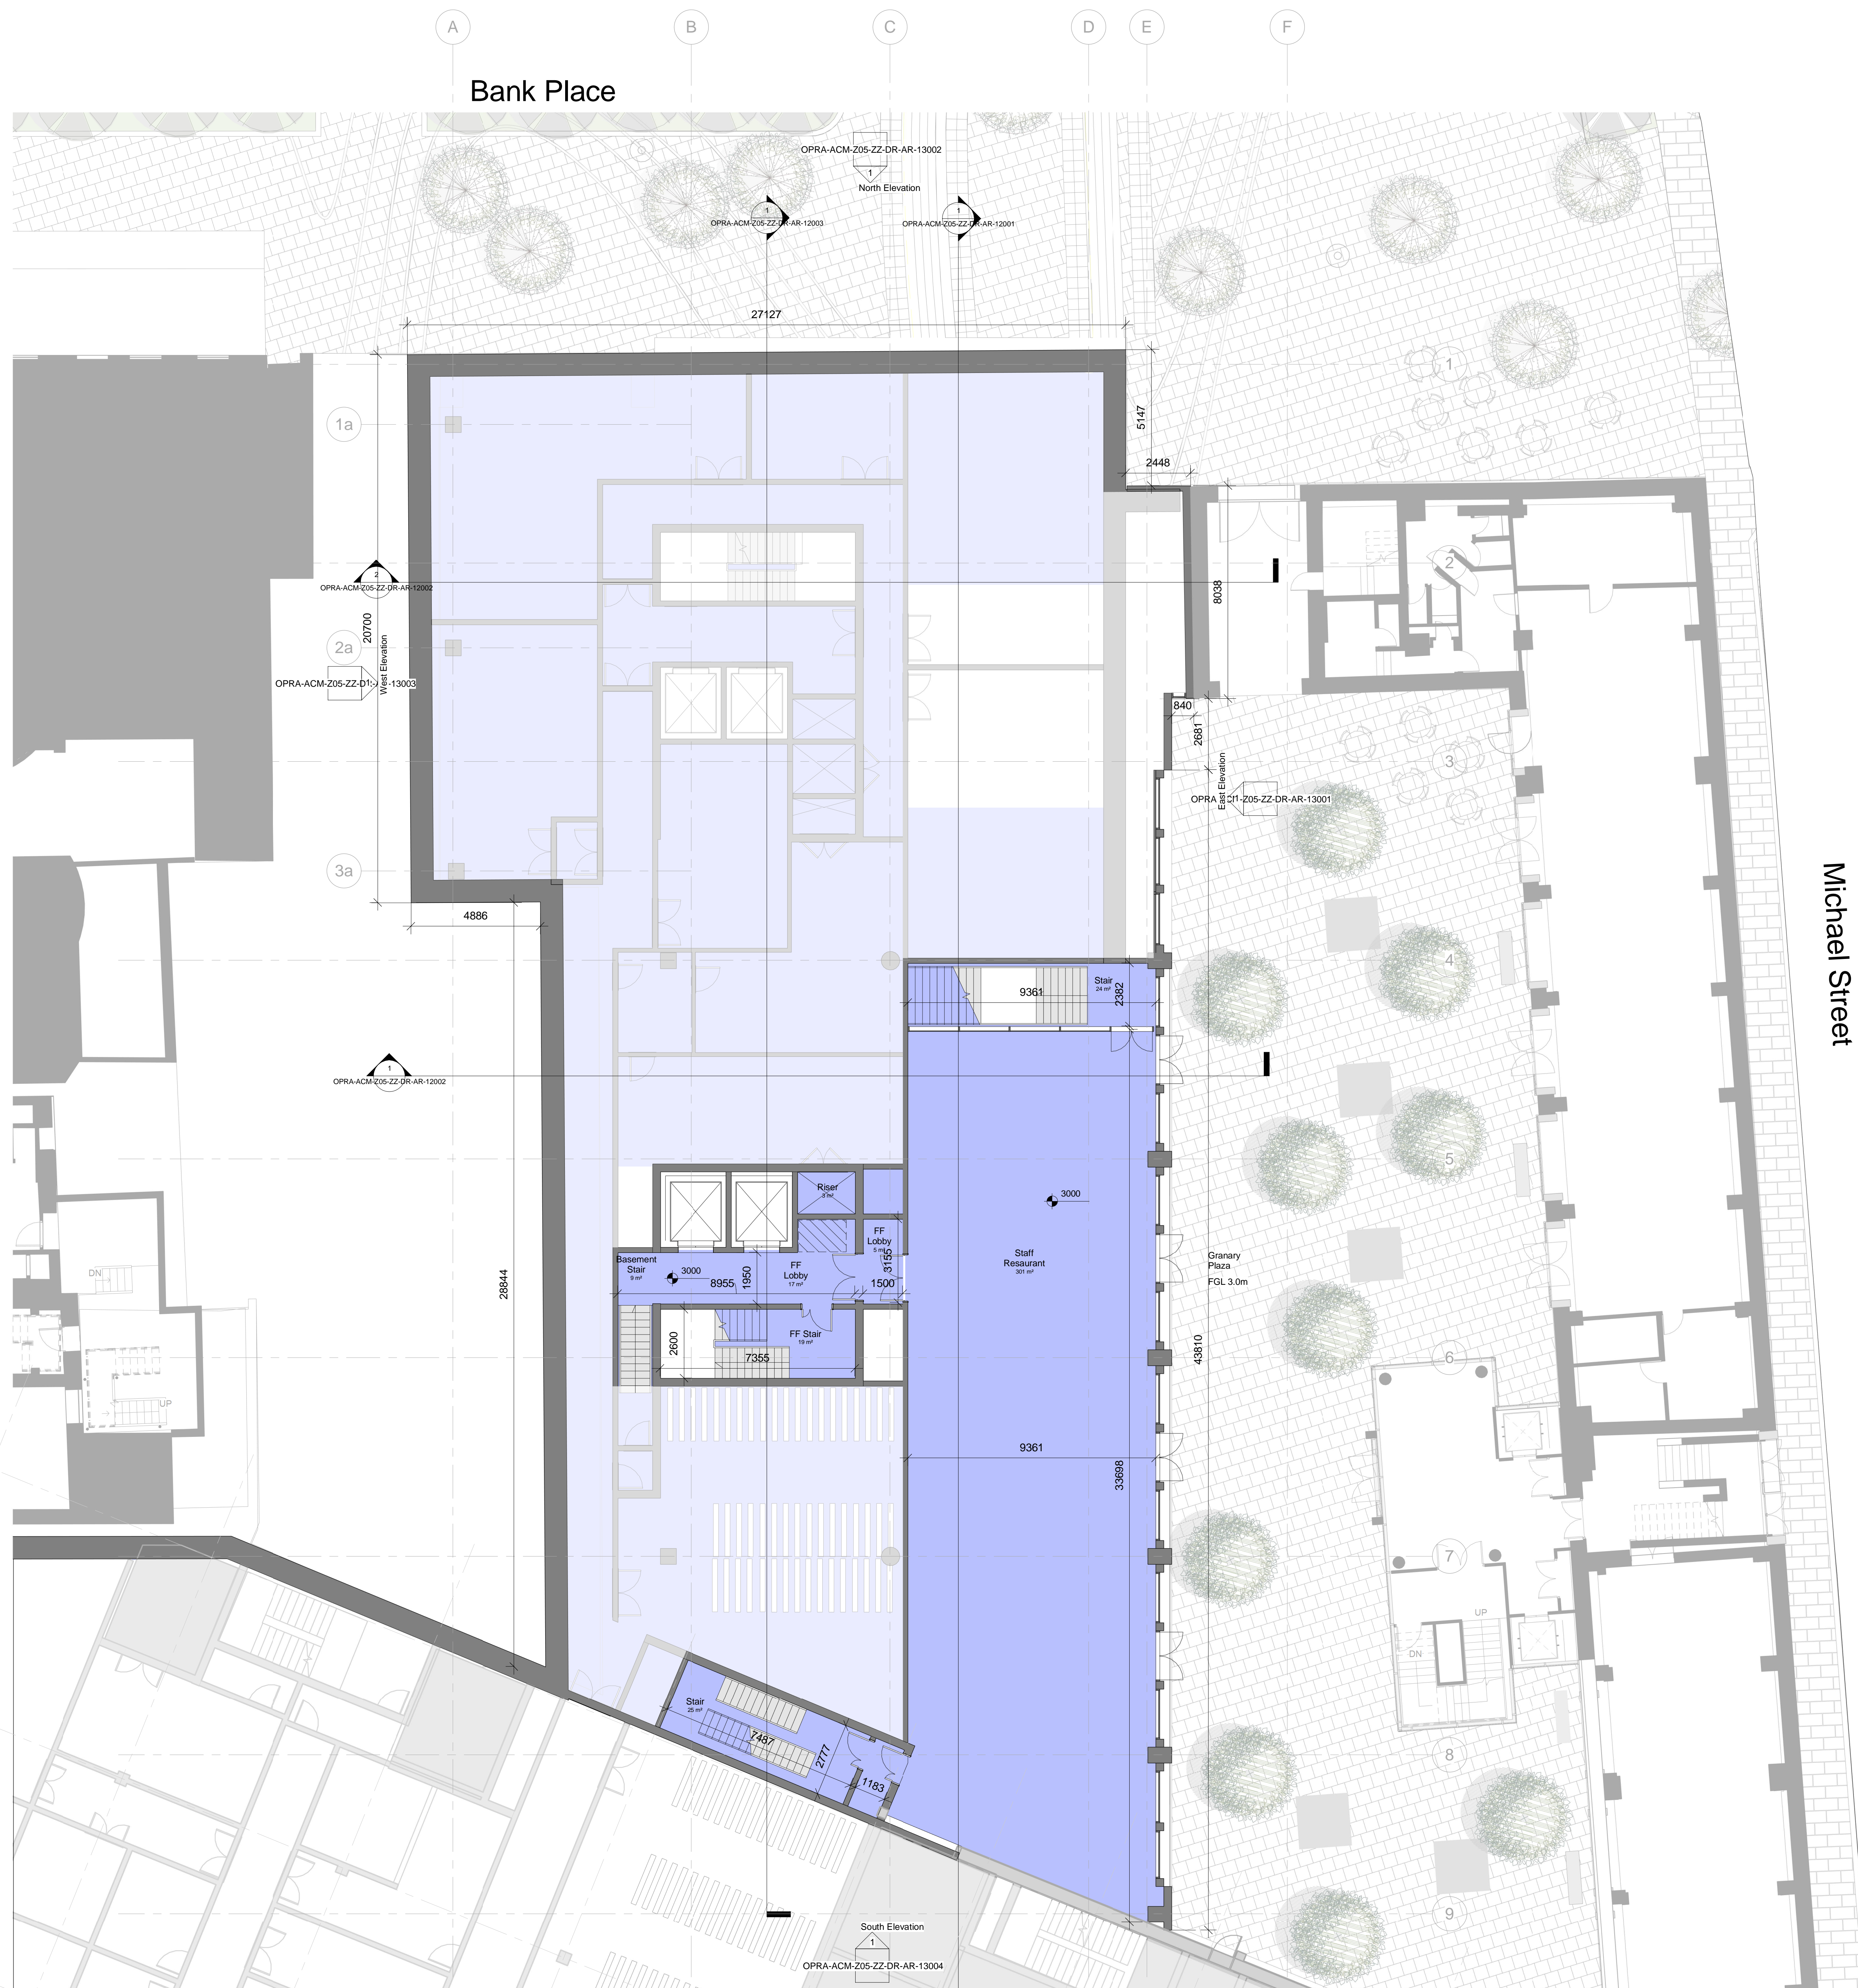

1 Proposed Lower Ground
 SCALE: 1 : 100

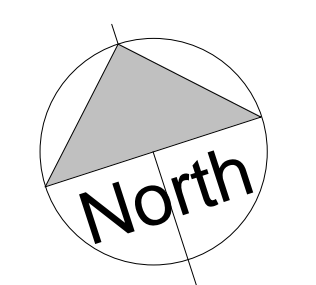

- Building Usage**
- Apartment
 - Commercial
 - Cafe | Restaurant | Bar
 - Cultural
 - Retail
 - Residential

Project Management Initials: Designer: _____
 Designer: _____
 Checked: Checker: _____
 Approver: Approver: _____
 ISO A3 841mm x 1189mm

Last Printed: 13/03/2019 14:53:40
 Filename: G:\ACAD\20568520_Project\Opera\Arch\Diag\101_WP\01_BIM\01_Central\05_Zone 5\New\Opera\OPRA-ACM-Z05-ZZ-AR-AR-004_revis.cad.rvt