


1 | Proposed Roof Plan
 SCALE: 1 : 100

For Site Levels refer to Landscape Architects Drawings
 All levels referenced to Main Head Datum
KEY PLAN

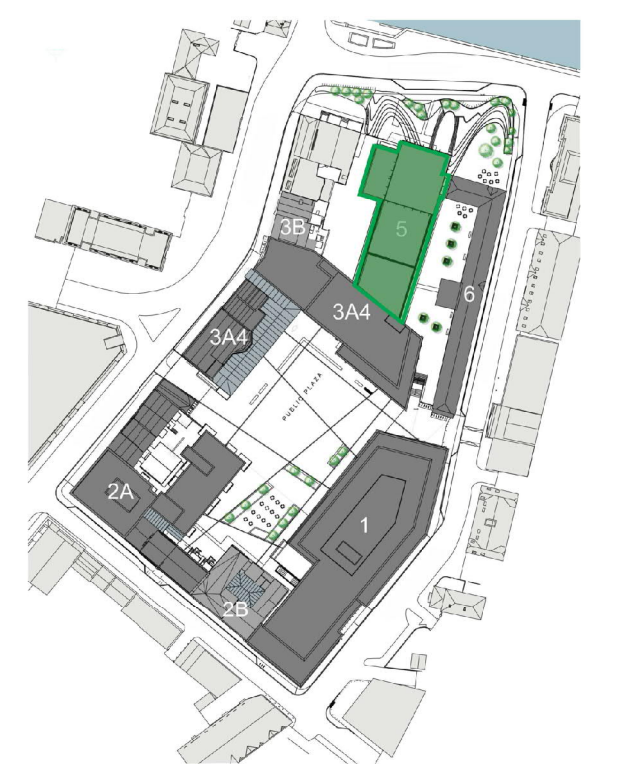

ISSUE/REVISION HISTORY

IR	DATE	DESCRIPTION

PROJECT NUMBER

60568520

SHEET TITLE

Parcel 5 - Proposed Roof Plan

1 : 100@A0

SHEET NUMBER

OPRA-ACM-Z05-ZZ-DR-AR-11008

REV

Project Management Initials: Designer: _____
 Checked: Checker: _____
 Approved: Approver: _____
 ISO A3 841mm x 1189mm

Last Printed: 19/03/2019 16:08:00
 Filename: G:\ACAD\60568520_Project\Opera\Site\Zone 5\New Option\OPRA-ACM-Z05-ZZ-AR-004.dwg
 User: core.nv
 Plotted on: 19/03/2019 16:08:00
 Recycled Content Paper

This drawing has been prepared for the use of AECOM's staff & they shall not be used, copied, reproduced or otherwise used in any way without the prior written consent of AECOM. All measurements must be obtained from the stated dimensions.